


THIS DRAWING IS TO BE READ IN CONJUNCTION WITH ALL RELEVANT TENDER DOCUMENTATION INCLUDING PRE-CONSTRUCTION HEALTH & SAFETY INFORMATION PACK, SCHEDULE OF WORKS AND THE SPECIFICATION.

KEY

■ ■ ■ ■ ■ Indicates line of 2.0m high palisade fencing to match existing.

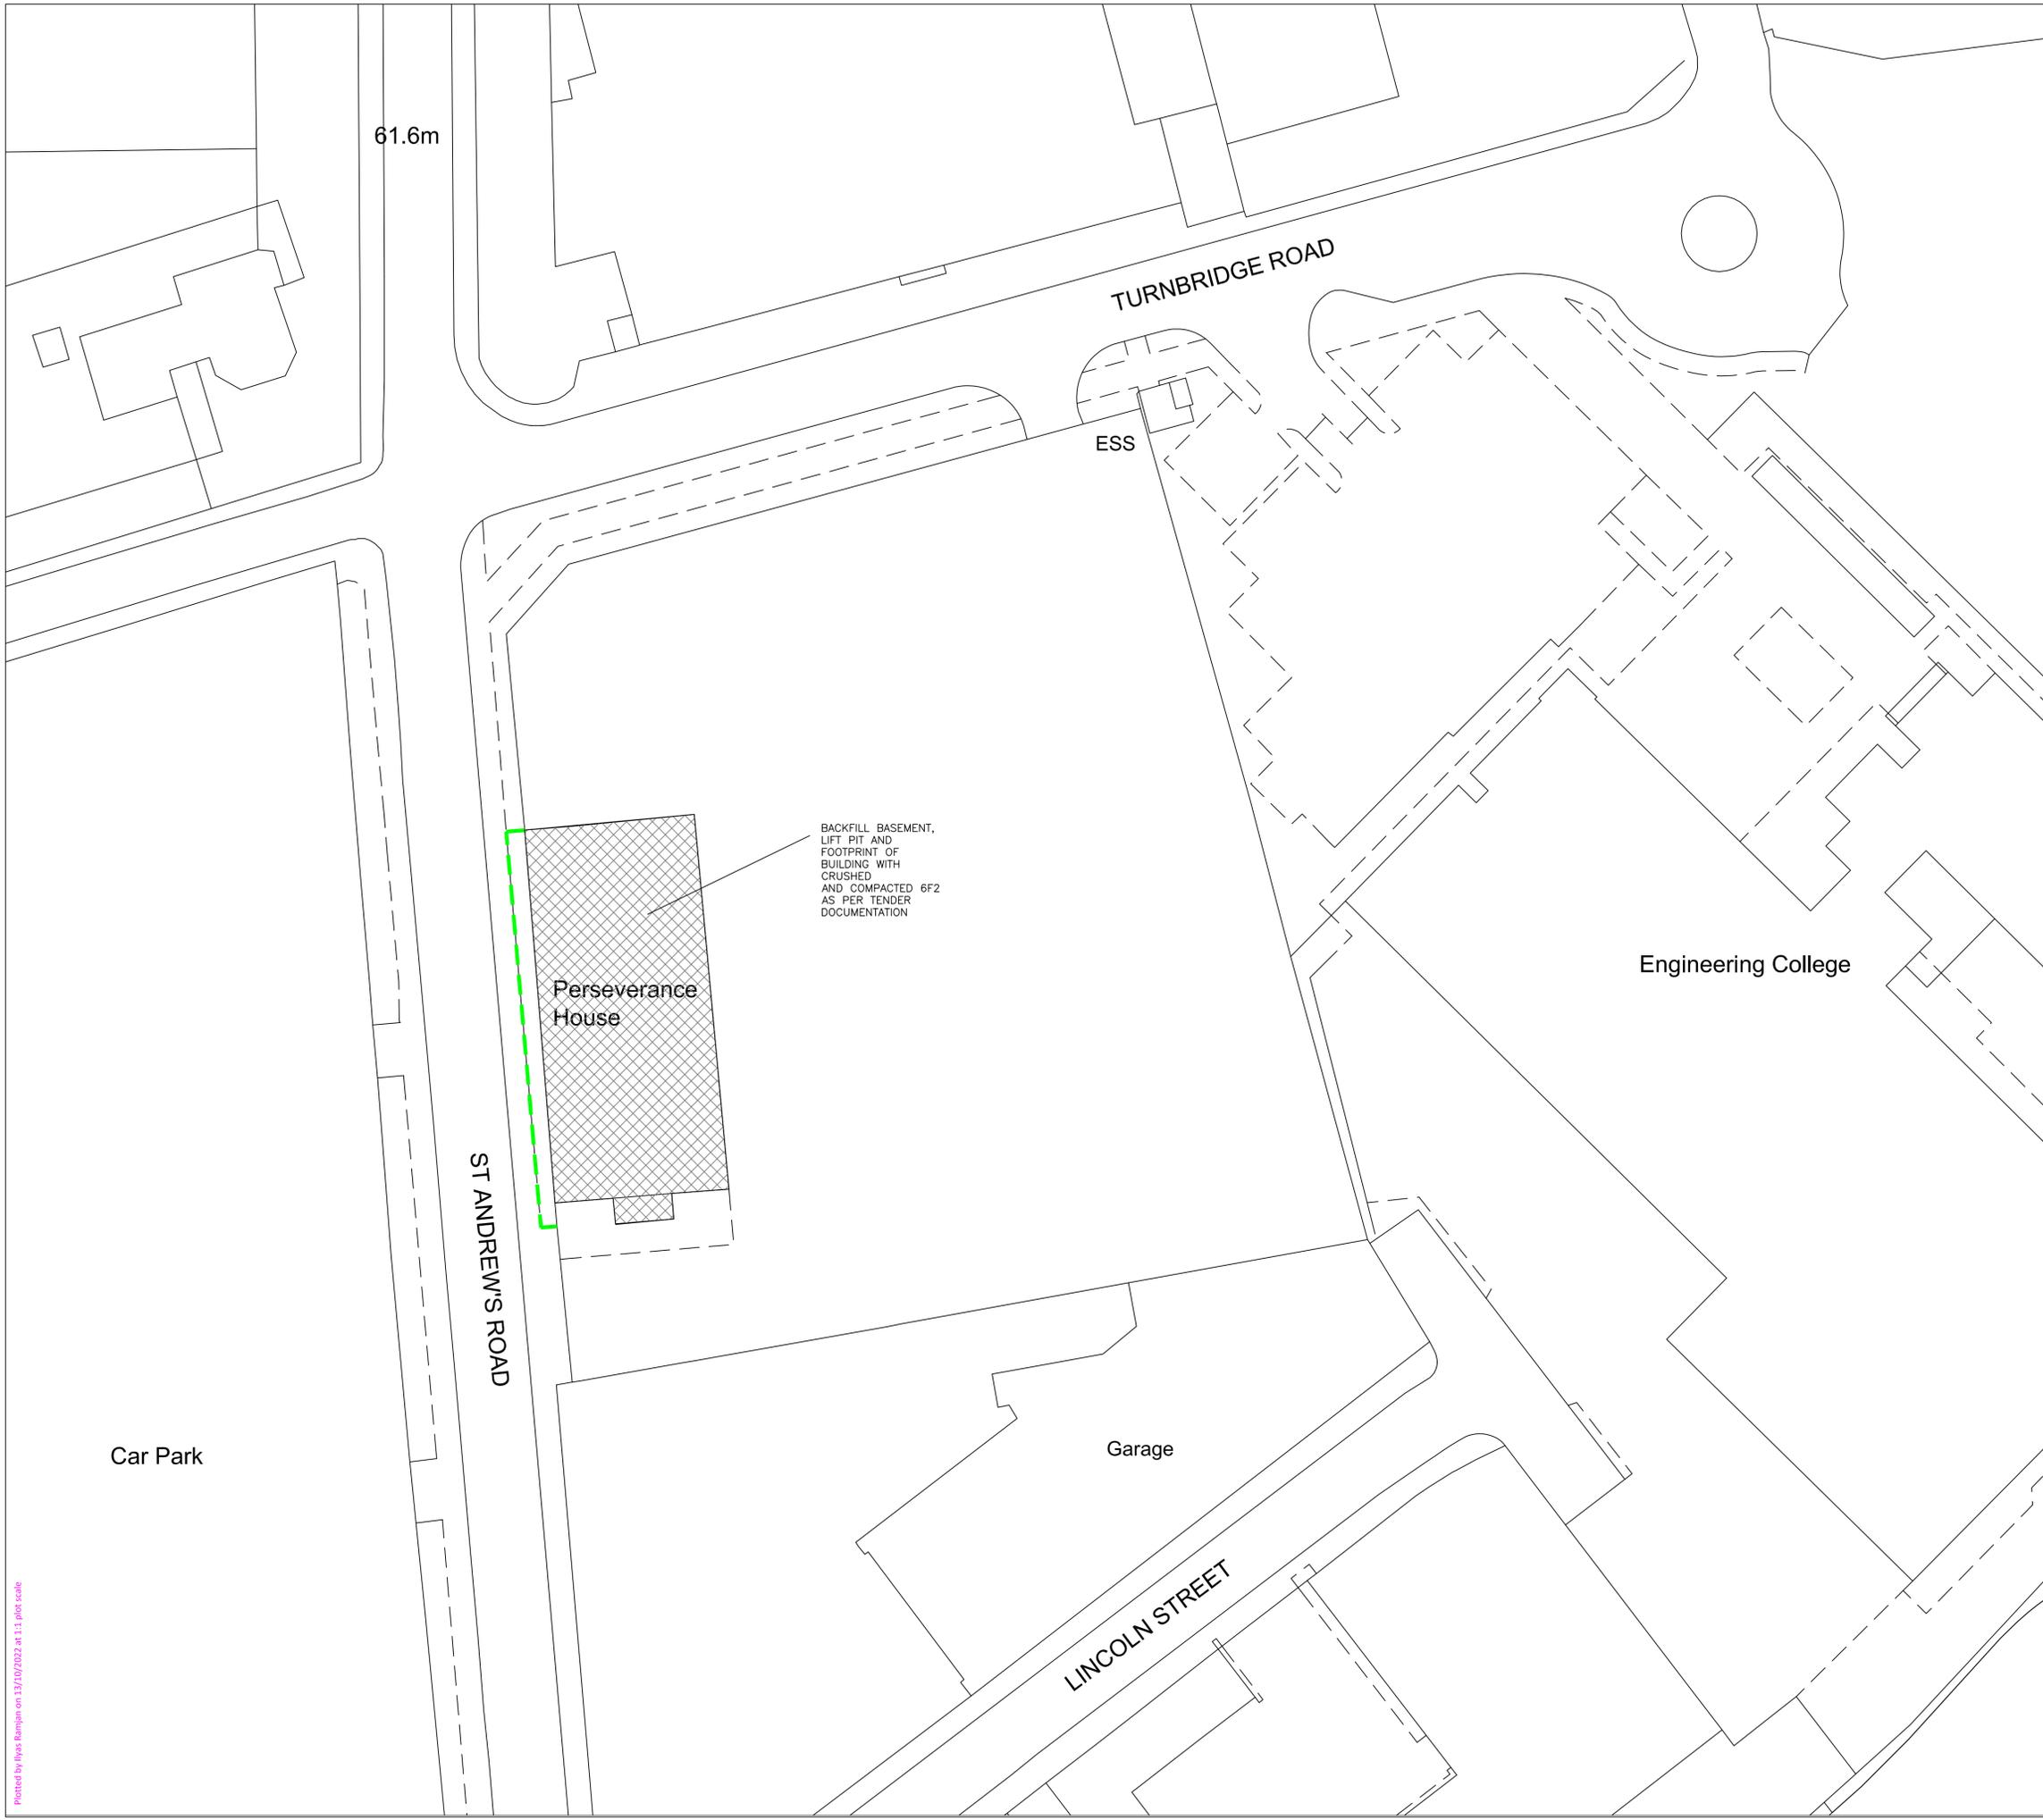

61.6m

TURNBRIDGE ROAD

ESS

BACKFILL BASEMENT, LIFT PIT AND FOOTPRINT OF BUILDING WITH CRUSHED AND COMPACTED 6F2 AS PER TENDER DOCUMENTATION

Perseverance House

Engineering College

Garage

LINCOLN STREET

ST ANDREW'S ROAD

Car Park

Rev	Description	Date	Drn / Chk
Document Control			
 Kirklees COUNCIL Growth & Regeneration - Development			
PO Box 1720 Huddersfield HD1 9EL T: 01484 221000 www.kirklees.gov.uk			
Client			
Growth & Regeneration Development			
Project			
Perseverance House, Huddersfield Demolition and Site Clearance			
Sheet Title			
Site Finishes Plan			
Drawn	11/10/2022	Checked	
Project Number	CLA550142	Issue Status	Tender
Drawing Number	SE03	Revision	Scale 1:200
			A1

Plotted by Niyas Kamran on 13/10/2022 at 1:11 pm in scale

This drawing is to be read in conjunction with all other drawings and contract documents issued. All dimensions must be checked and verified on site before commencing any works. This drawing is copyright and remains the property of Kirklees Council.