

THIS DRAWING IS COPYRIGHT AND REMAINS THE PROPERTY OF HIC ARCHITECTS. IT MUST NOT BE REPRODUCED, USED, DISCLOSED OR TRANSMITTED TO THIRD PARTIES IN ANY FORM, IN WHOLE OR IN PART, WITHOUT PRIOR WRITTEN PERMISSION.

DO NOT SCALE!
ALL DIMENSIONS SHOULD BE CHECKED ON SITE BEFORE WORK COMMENCES




BOUNDARY BASED ON TITLE DEEDS: WYK696805

BOUNDARY BASED ON TOPOGRAPHICAL SURVEY: 5328-0721-01C

SUBJECT TO HIGHWAYS CONSULTATION

SUBJECT TO LEVELS STRATEGY REVIEW

LIDL INTERNALS AREAS ARE SUBJECT TO CONFIRMATION FROM LIDL FOLLOWING LATEST SPECIFICATION IMPLEMENTATION (AUG 2023)

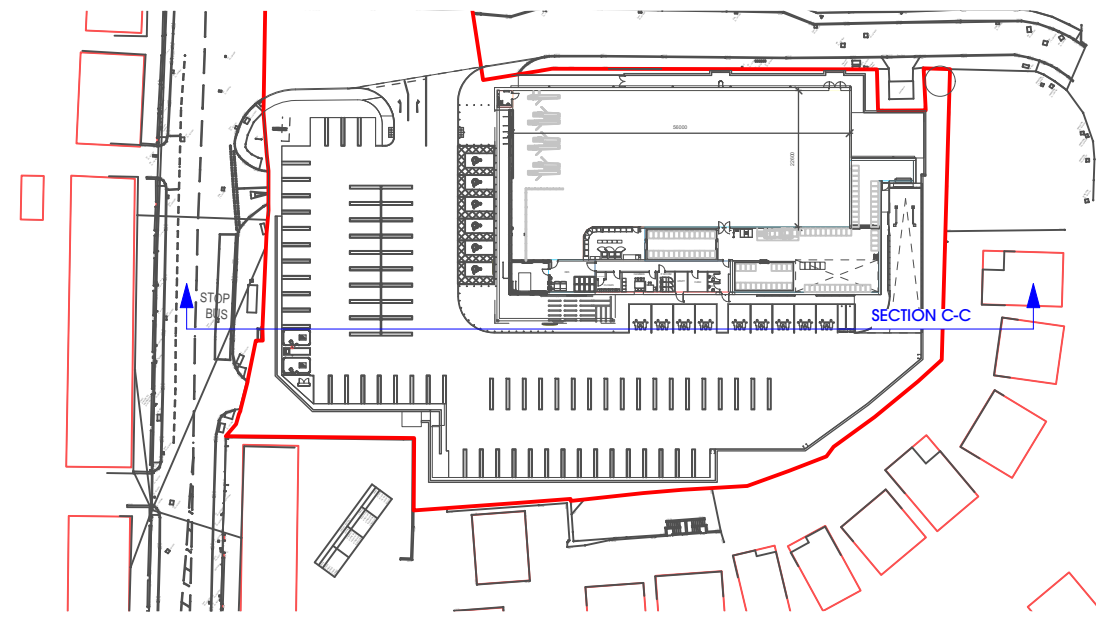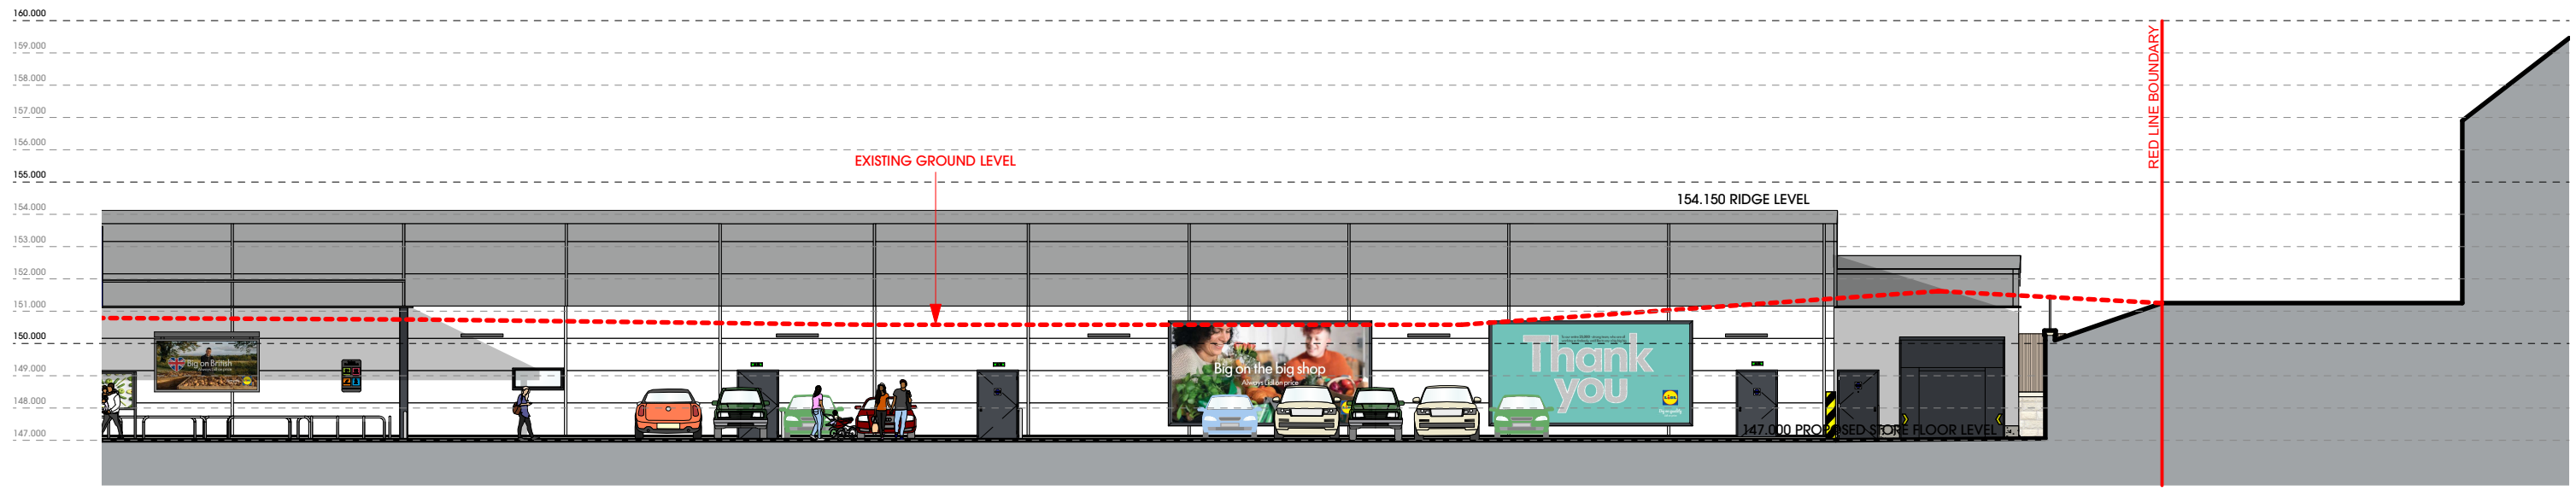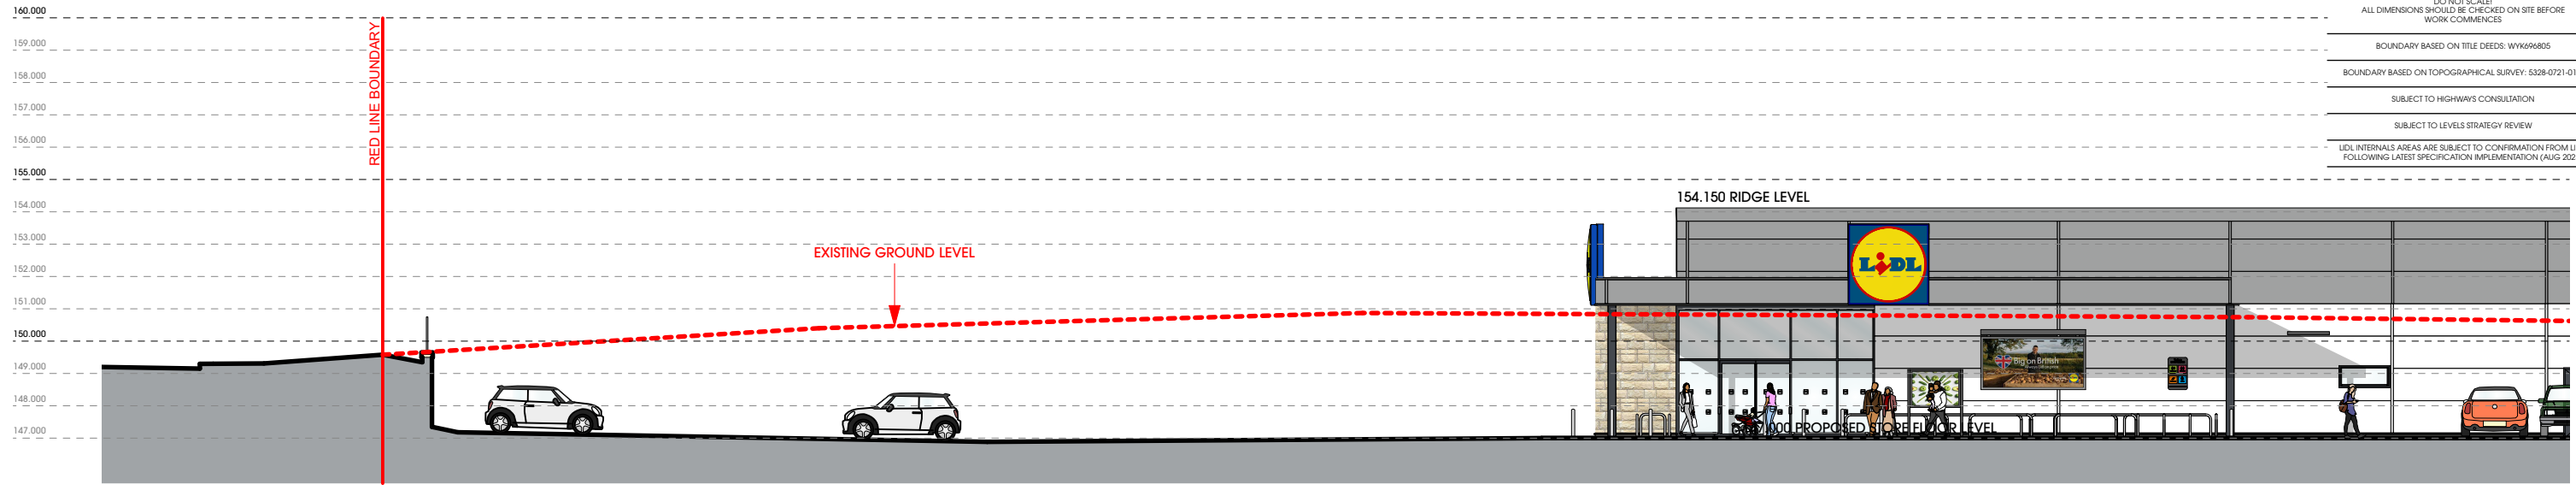

 York Place Studio 8 Britannia Street Leeds LS1 2DZ T: (0113) 244 3457 W: www.htcarchitects.co.uk E: info@htcarchitects.co.uk	client Lidl GB Ltd.	project Blackmoorfoot Road Huddersfield	date August 2023
		drawing title Proposed Sections CC	status Planning
Rev Date Description Drawn			scale AS NOTED
			drawn BM checked PH
			job no. 2783 dwg no. P302 rev.