





This drawing is copyright of Topping Engineers LTD and must not be copied or reproduced in anyway without written consent.
DO NOT SCALE OFF THIS DRAWING

Notes:

1. This drawing is to be read in conjunction with all relevant architect's and engineer's drawings.
2. It is assumed that all works will be carried out by a competent contractor working, where appropriate, to an approved method statement.

Key

- Proposed Surface Water Drainage
- Proposed Foul Water Drainage
- Existing Sewer
- Proposed Combined Water Drainage

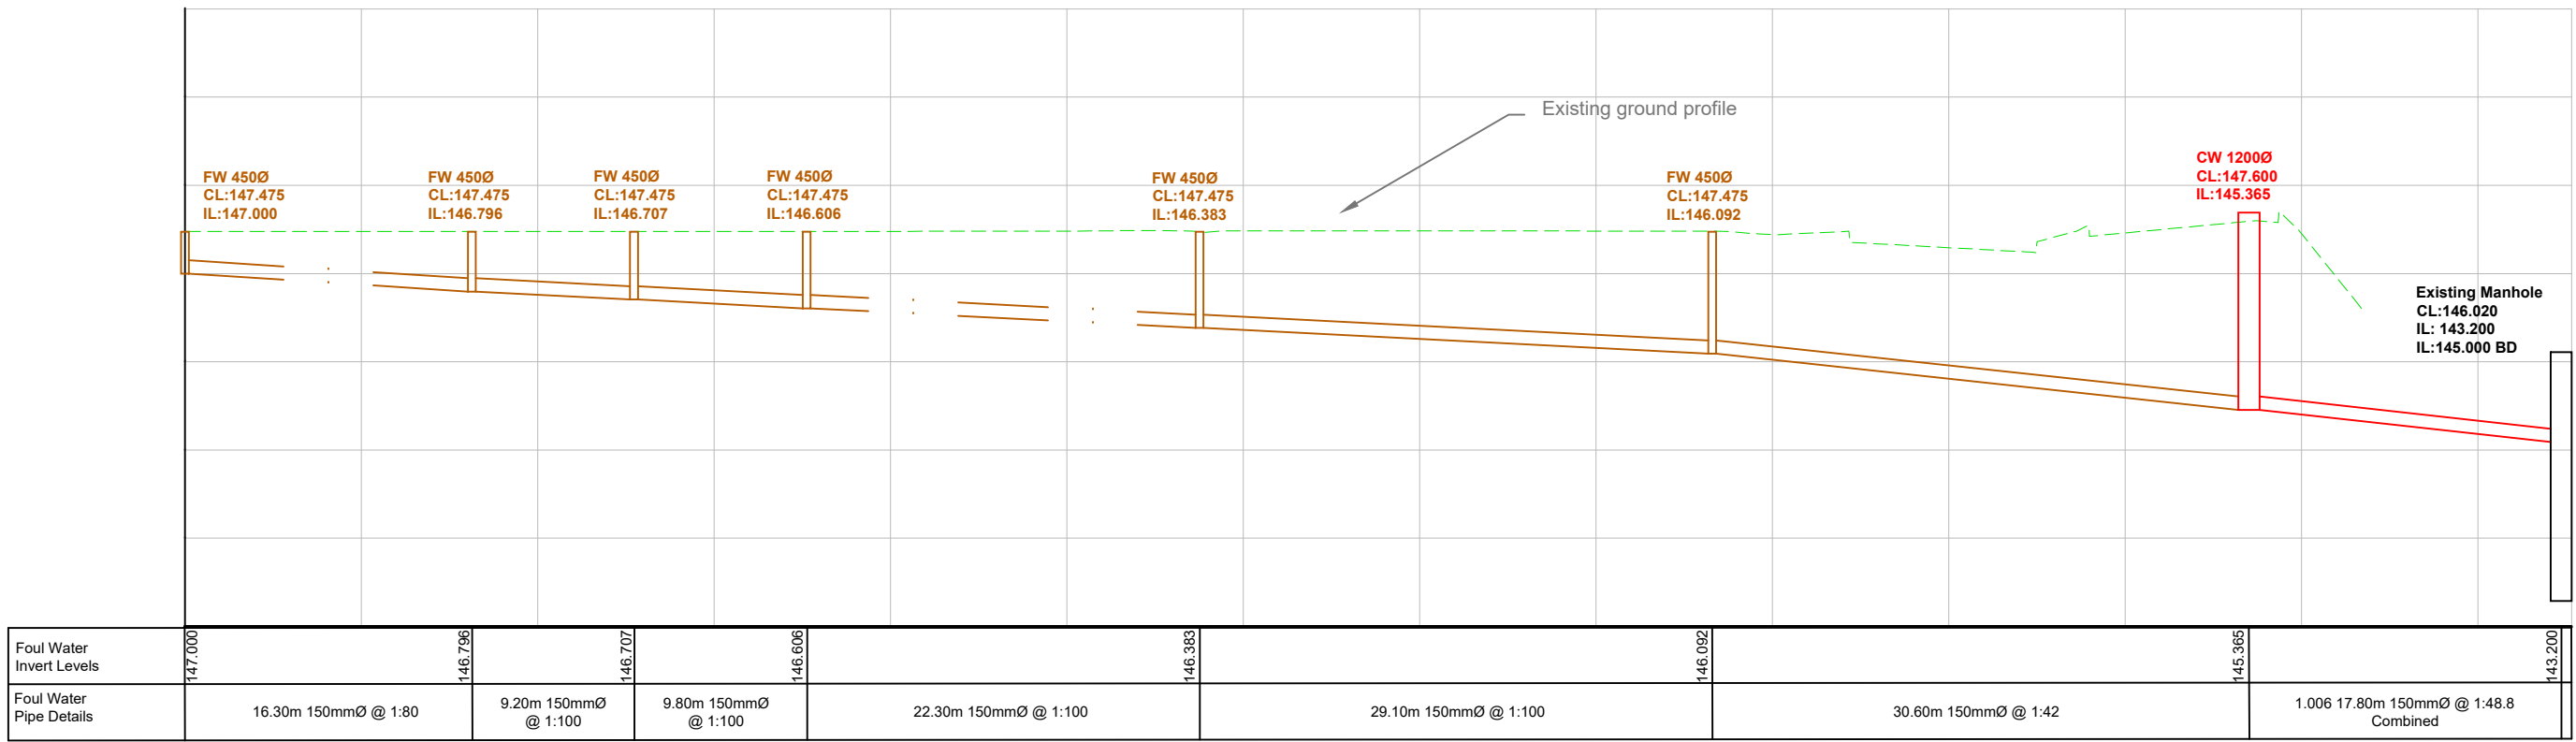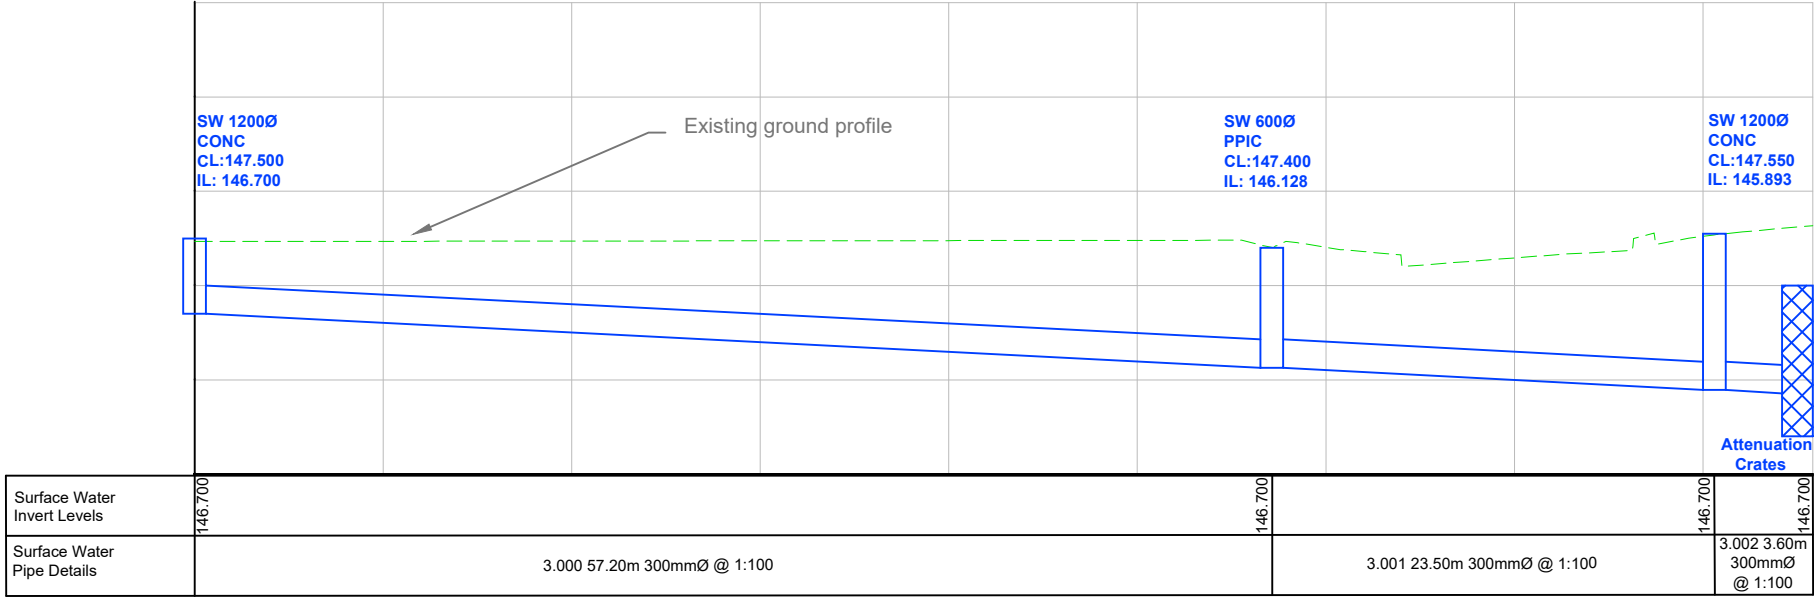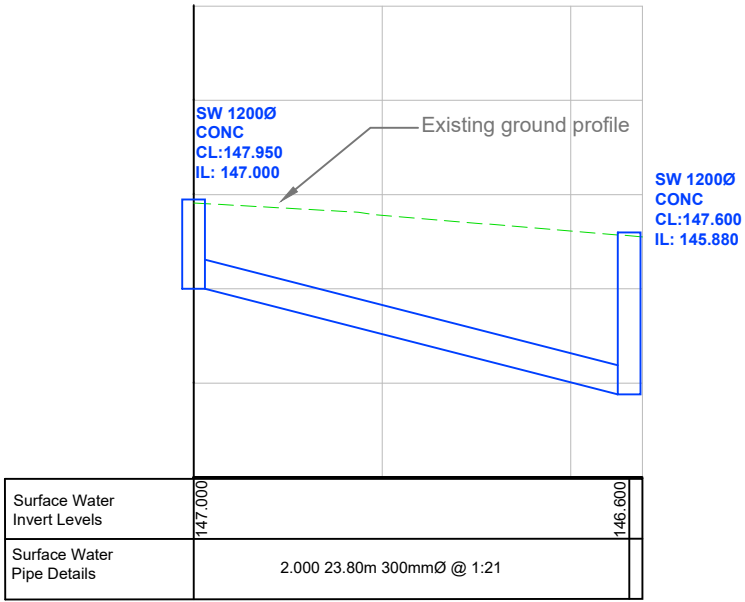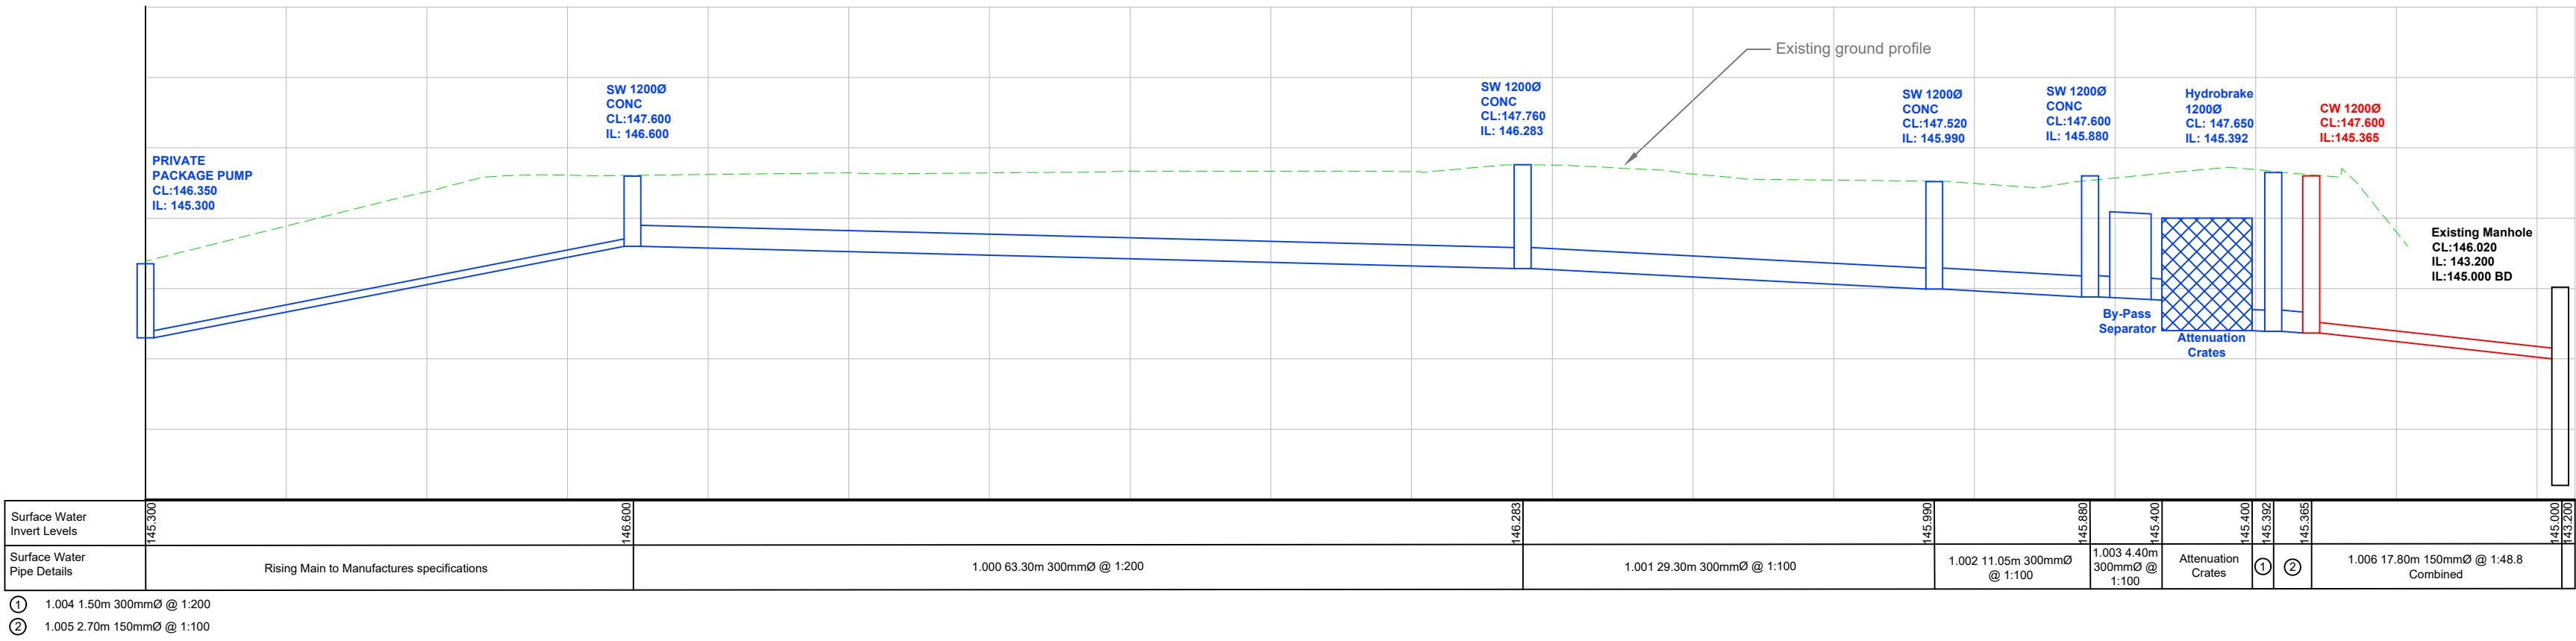

P1	First Revision	20/02/24	OG
No.	Revision	Date	Drwn

Status Preliminary



TOPPING ENGINEERS
CONSULTING CIVIL & STRUCTURAL ENGINEERS

Aire House 12 Victoria Avenue
Harrogate HG1 1ED
t: 01423 522 293
Unit 22/3 Ducie House
Ducie Street Manchester M1 2JW
t: 0161 806 1701
w: www.topping-engineers.com

Client



Project
**Proposed Lidl Foodstore
Crosland Moor**

Drawing title
Longsection

Drawn	OG	Chkd	JS	Date	FEB 2024	Scale	As Shown @ A1
Contract No.	21561	Org No.	DR-C-0103	Revision	P1		