


Existing Site Section A-A

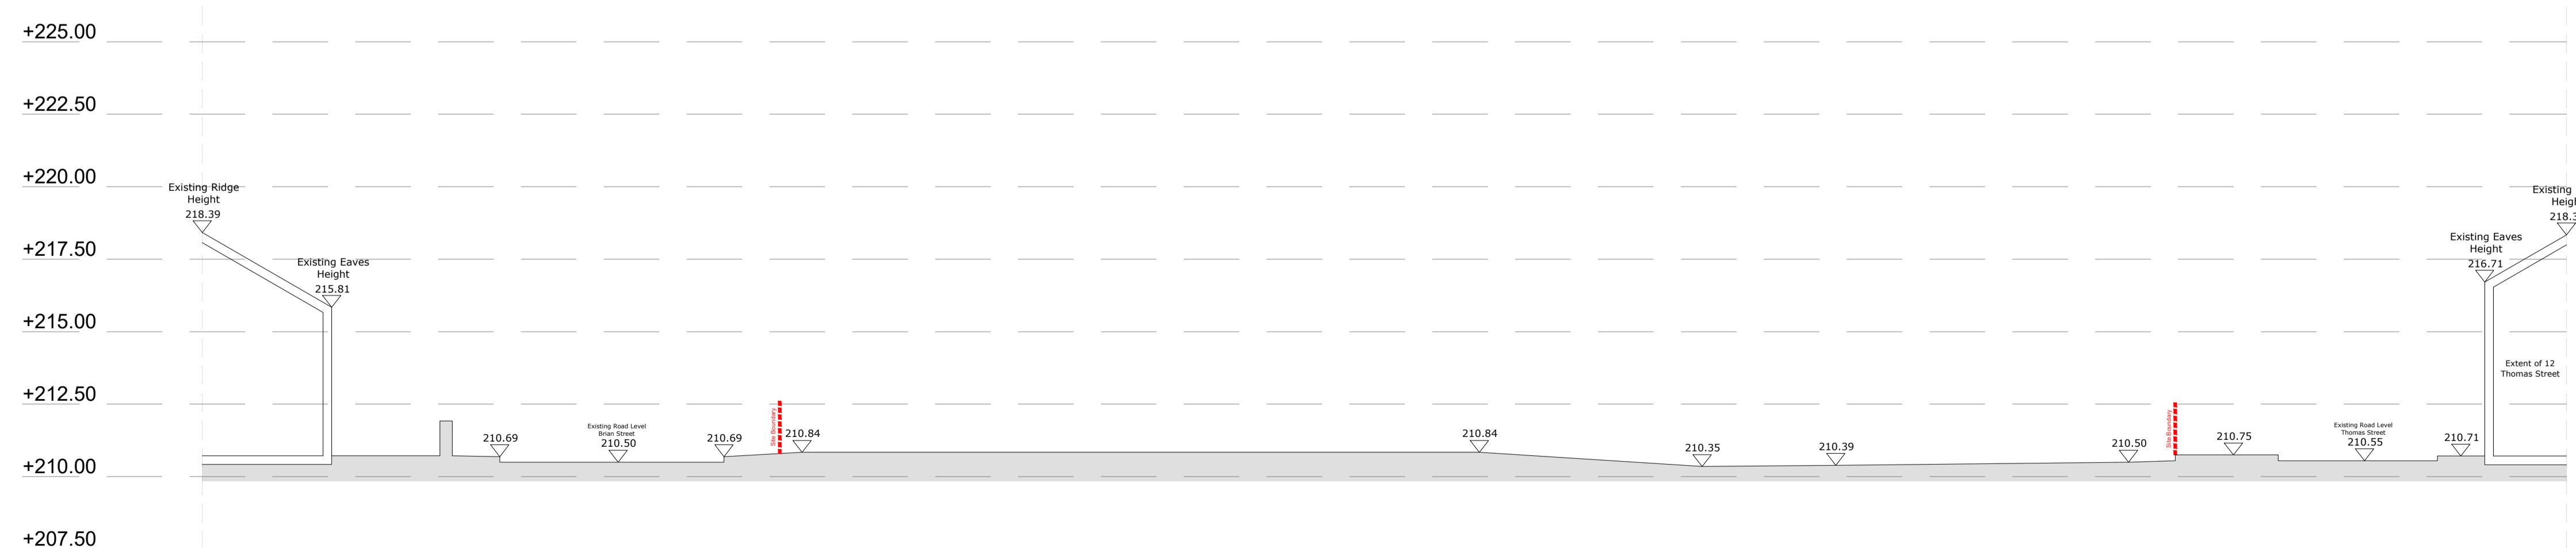

Existing Site Section B-B



Rev	Date	Revision Description	Drawn By	Approved By
A	21/06/22	Title block has been amended.	CM	JB
-	01/01/21	Original Drawing	JB	JB

ADG ARCHITECTS
 6 Pioneer Court, Darlington, DL1 4WD
 t: 01325 464 111
 e: studio@adgarchitects.co.uk
 w: www.adgarchitects.co.uk

Client
 Muller Property Group

Project Information
 Proposed Care Home Development
 21 Thomas Street, Lindley, Huddersfield HD3 3JJ

Drawing Title
 Existing Site Sections

A1 Scale: 1:150
 A3 Scale:

Job Number: H.21.81
 Drawing Number: (9-) 10
 Revision: ~

Drawing Issue
PLANNING