


GROUND FLOOR PLAN AS EXISTING

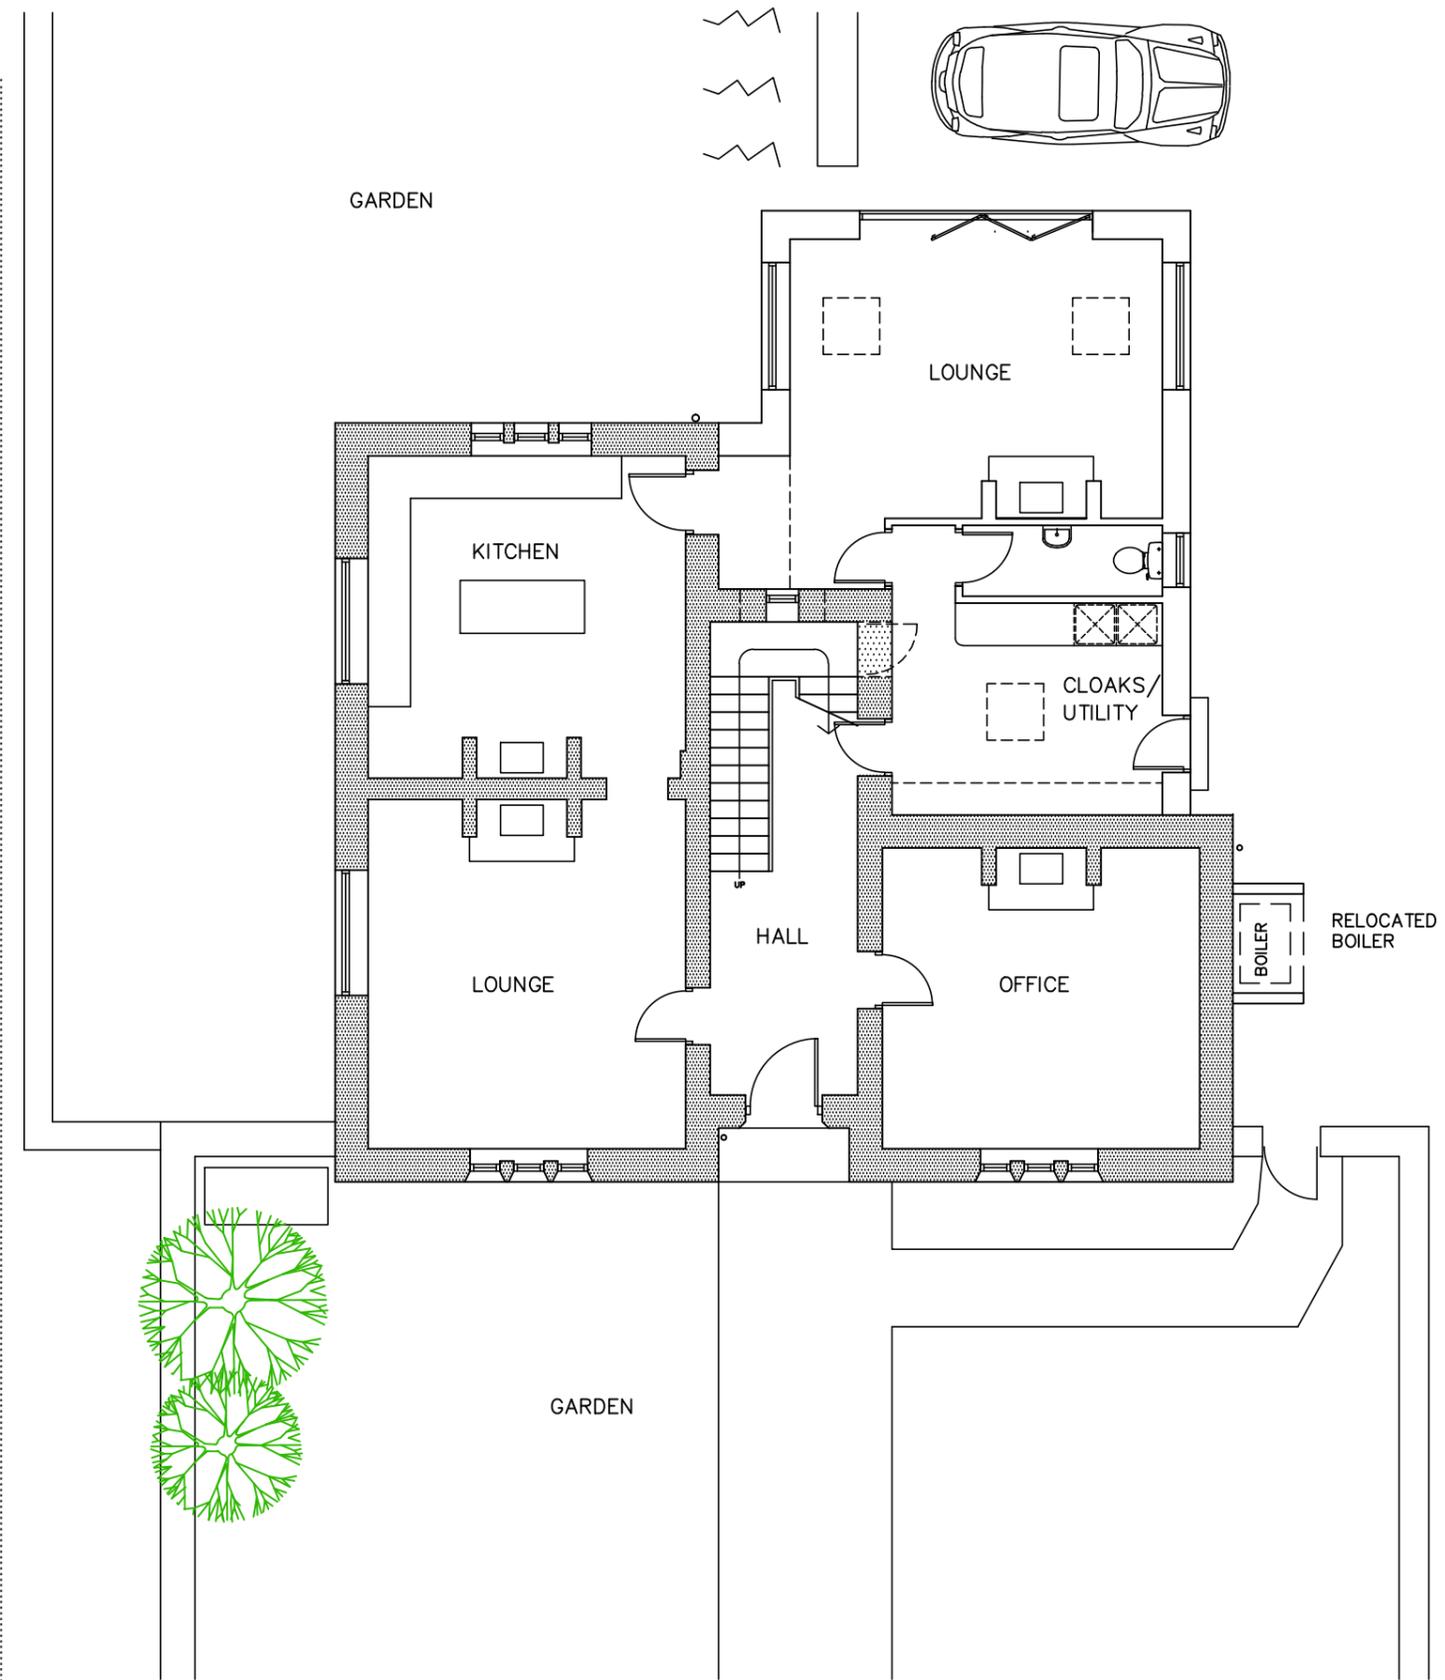

GROUND FLOOR PLAN AS PROPOSED