


SITE LOCATION PLAN

PROPOSED HOUSE EXTENSION
HIGHFIELD FARM, EMLEY,
HUDDERSFIELD, HD8 9TF
DWG No. 645-A10 rev--
SCALE 1:1000@A4 APRIL 2023

REV DATE ITEM

AUTH

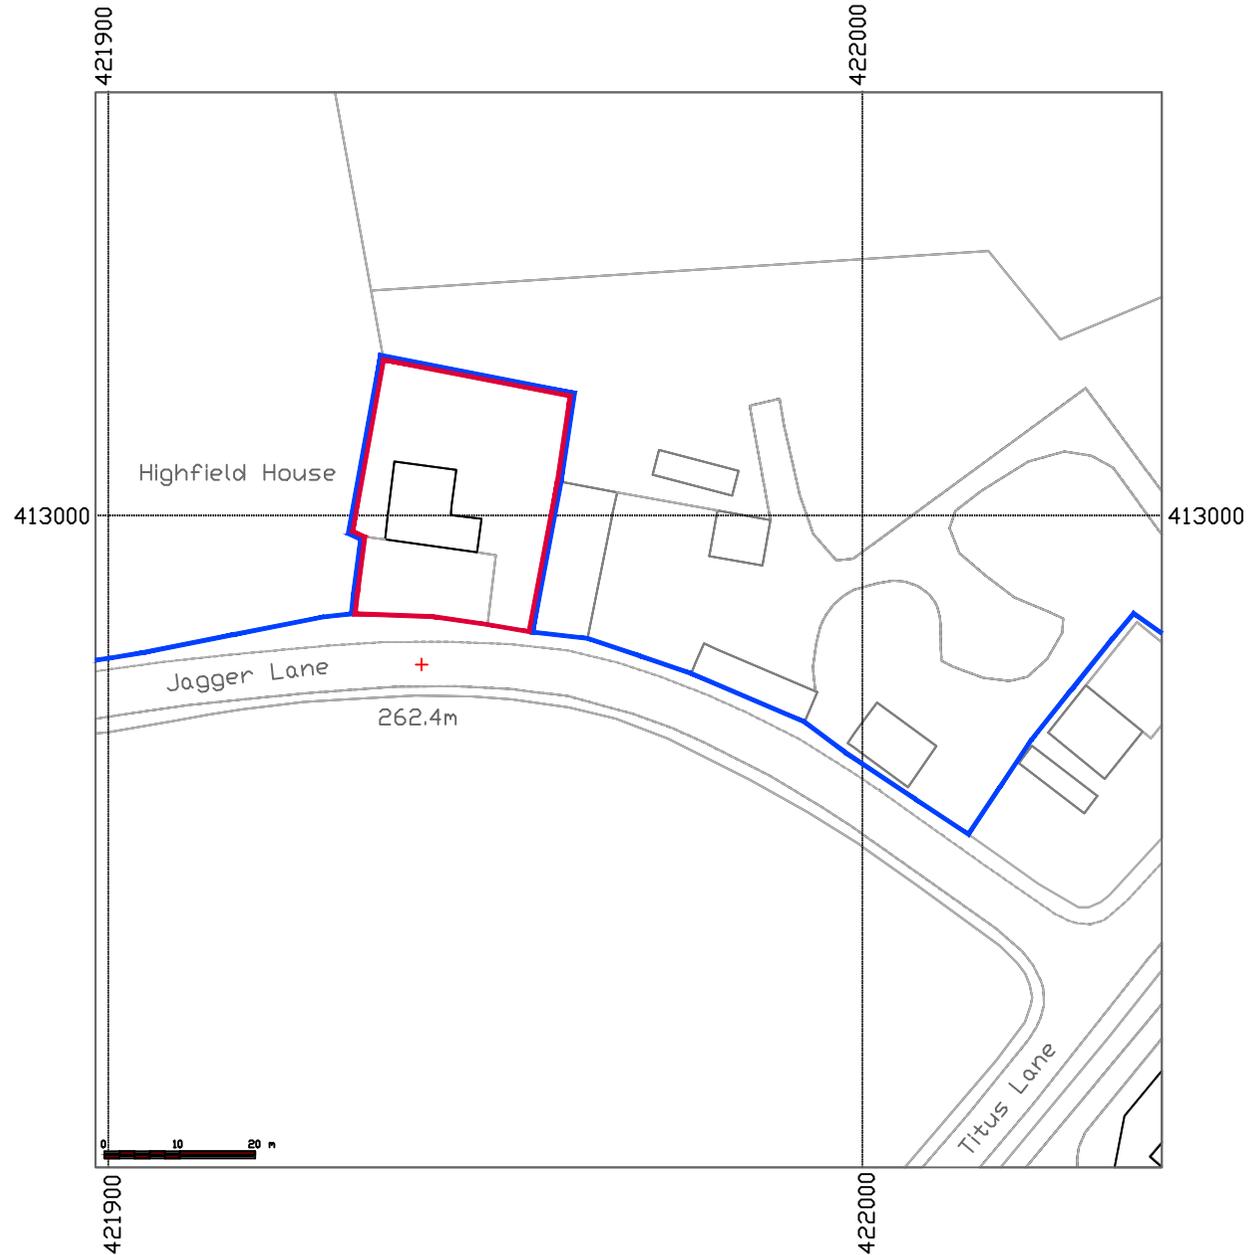

NOTE:

© Crown Copyright and database rights 2018 OS 100047474