




14

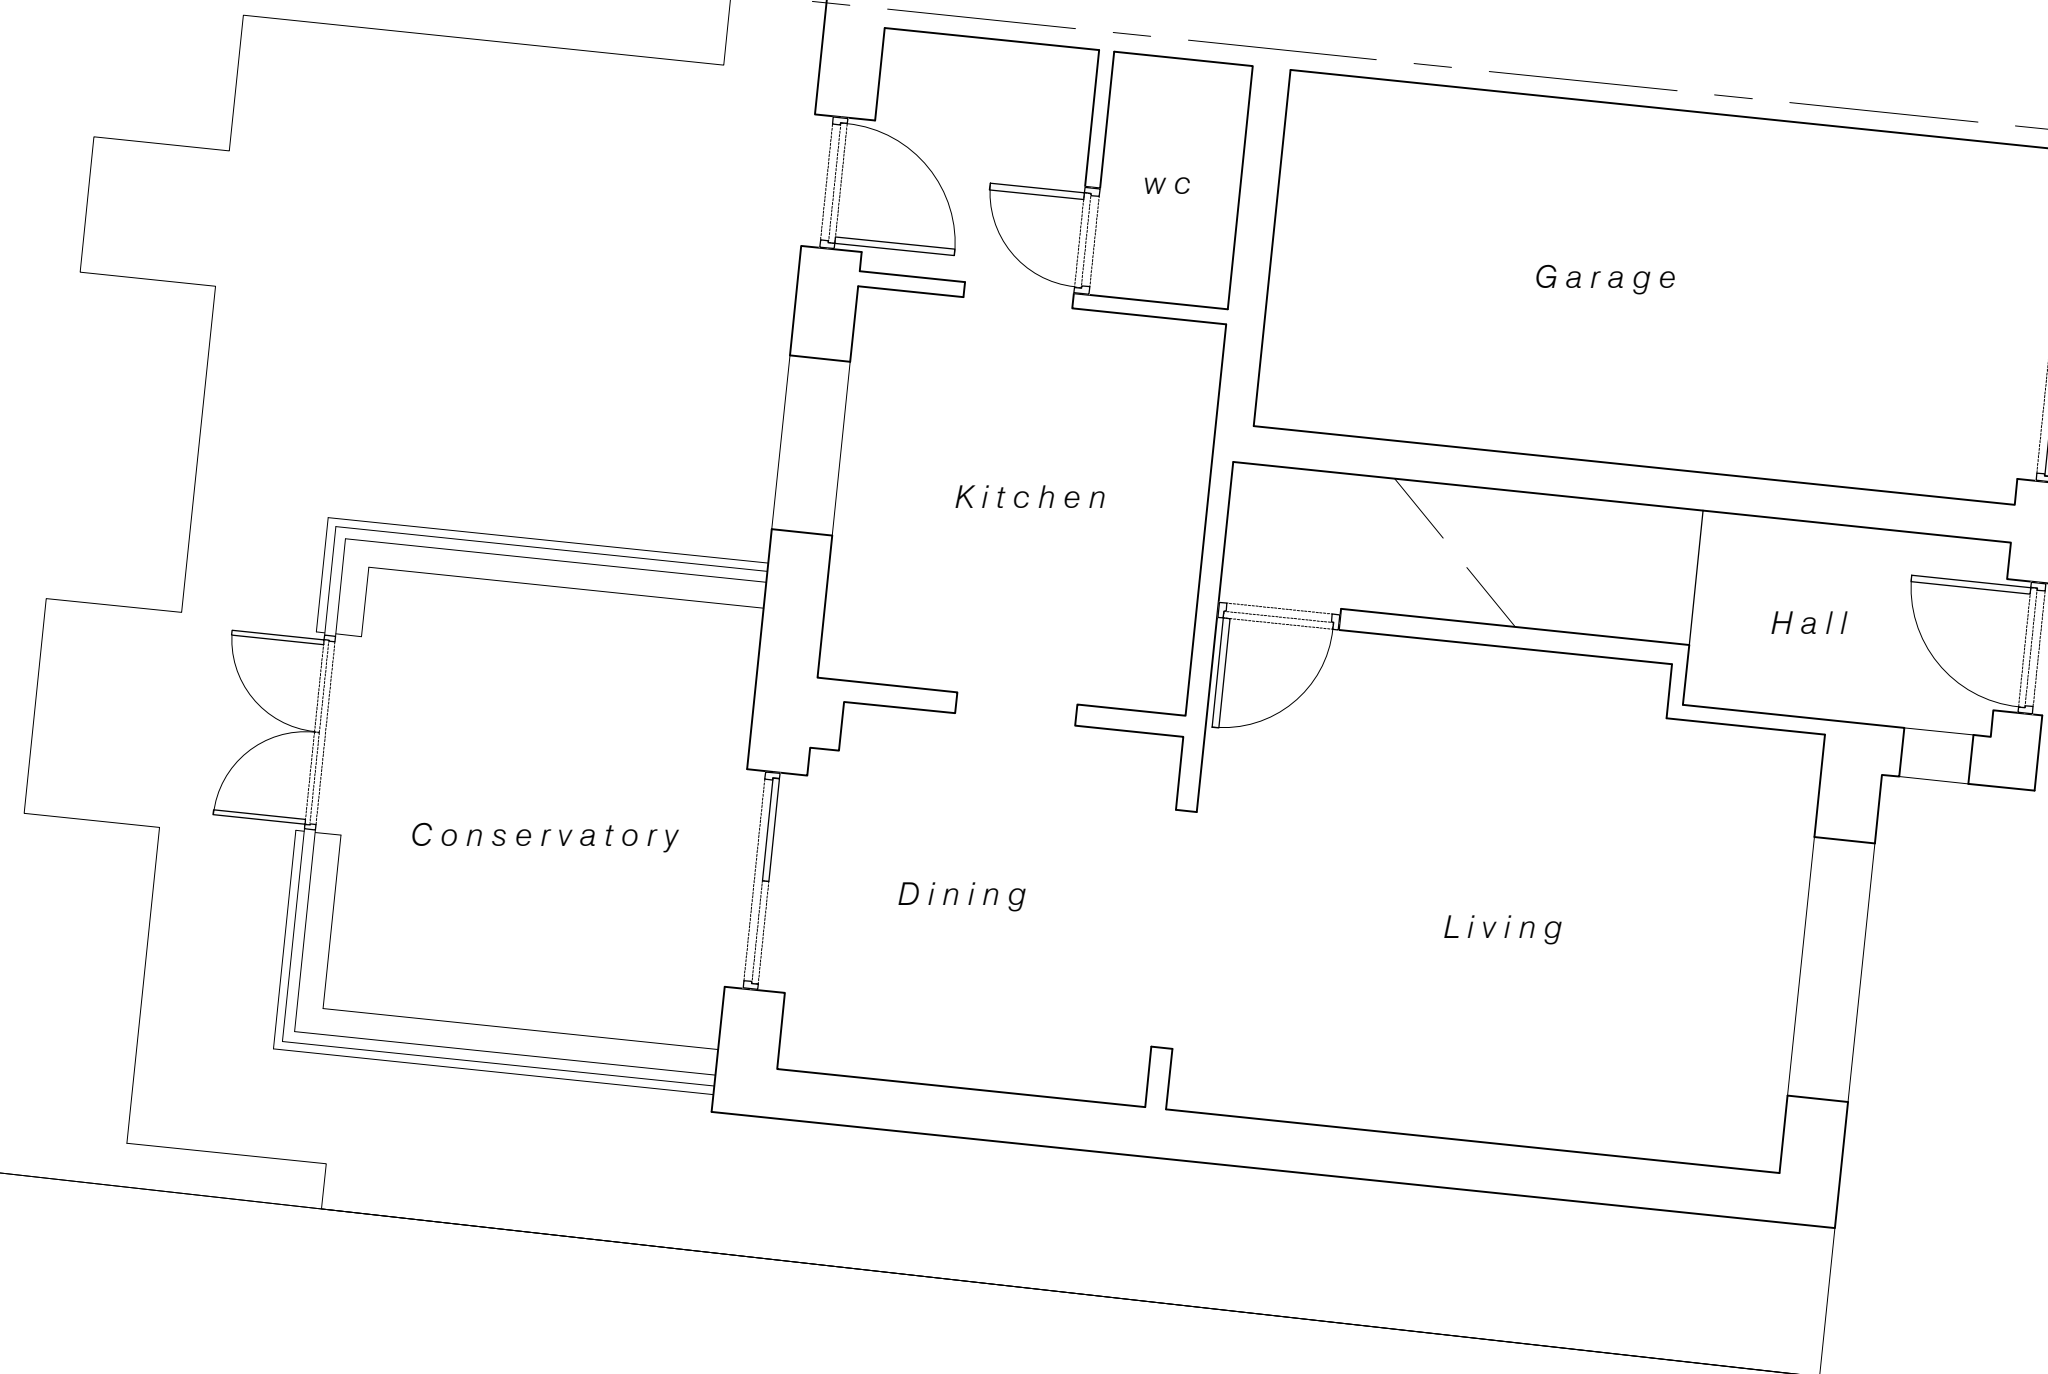


Ground Floor Plan 1: 50

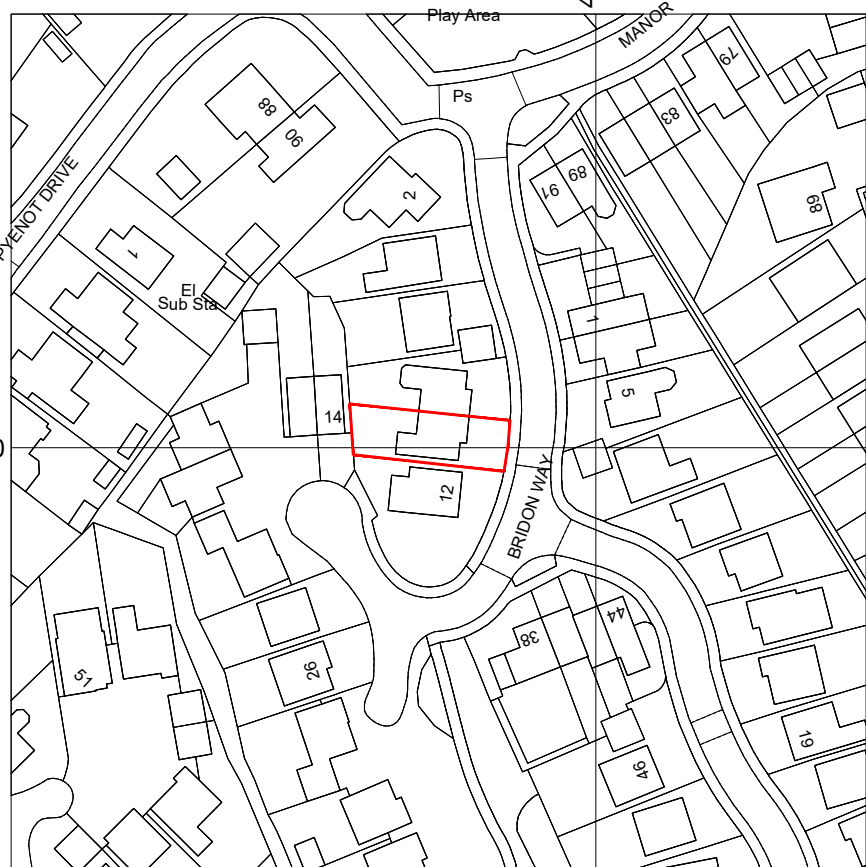


Location Plan 1: 1250

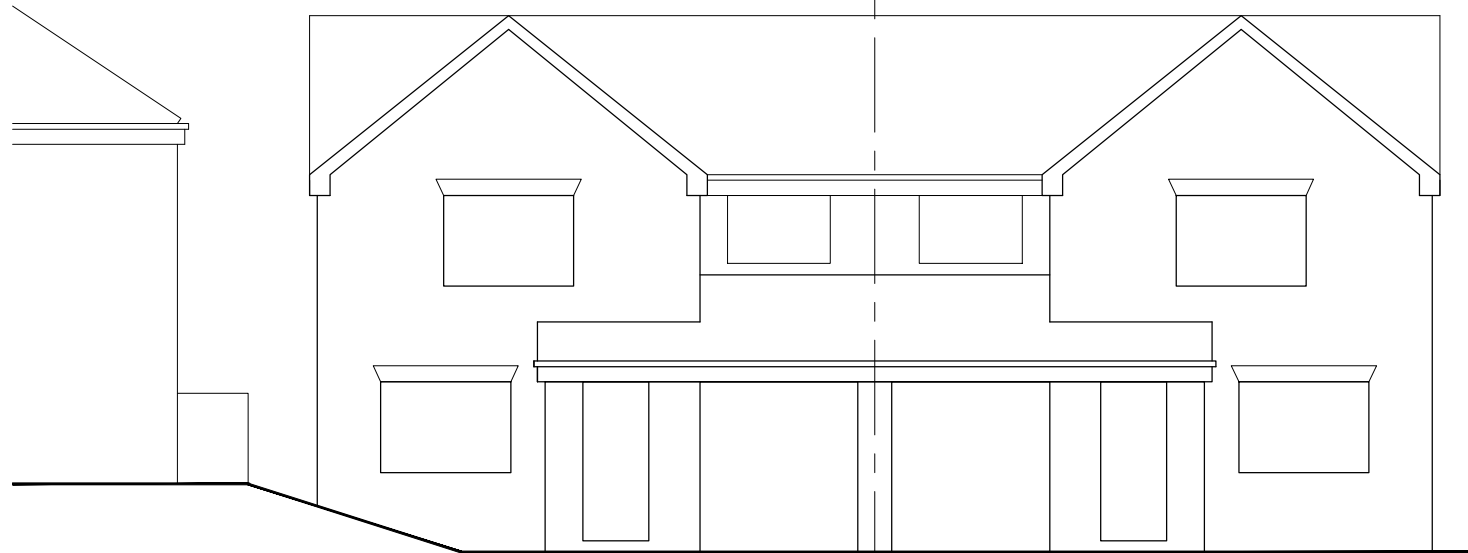


Eastern Elevation 1: 100

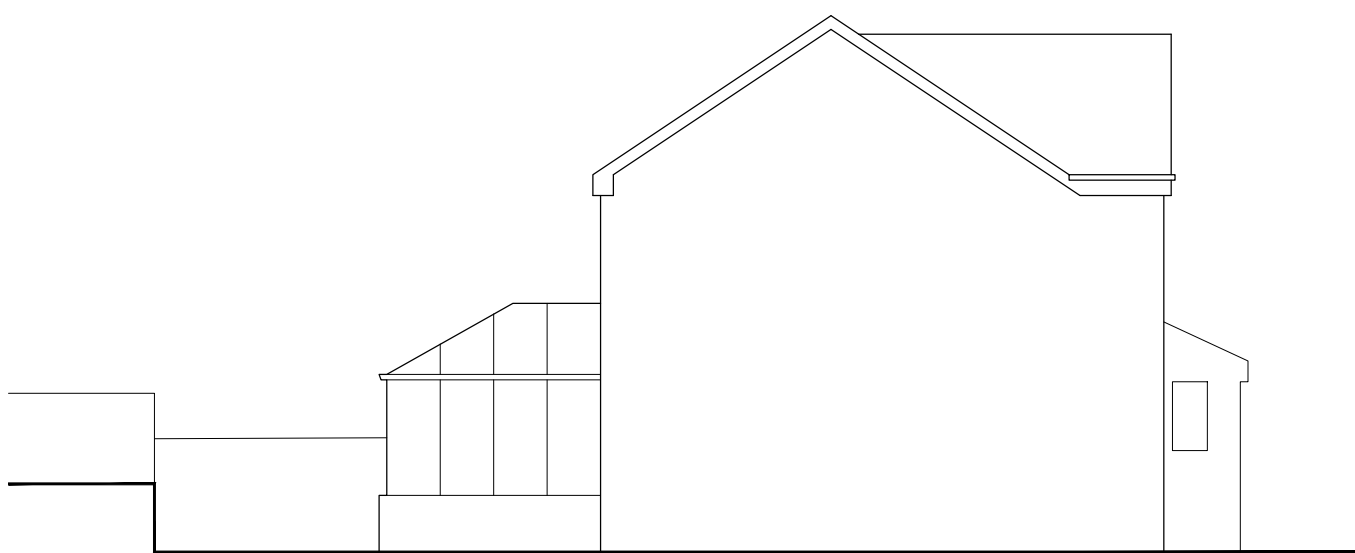

Southern Elevation 1: 100

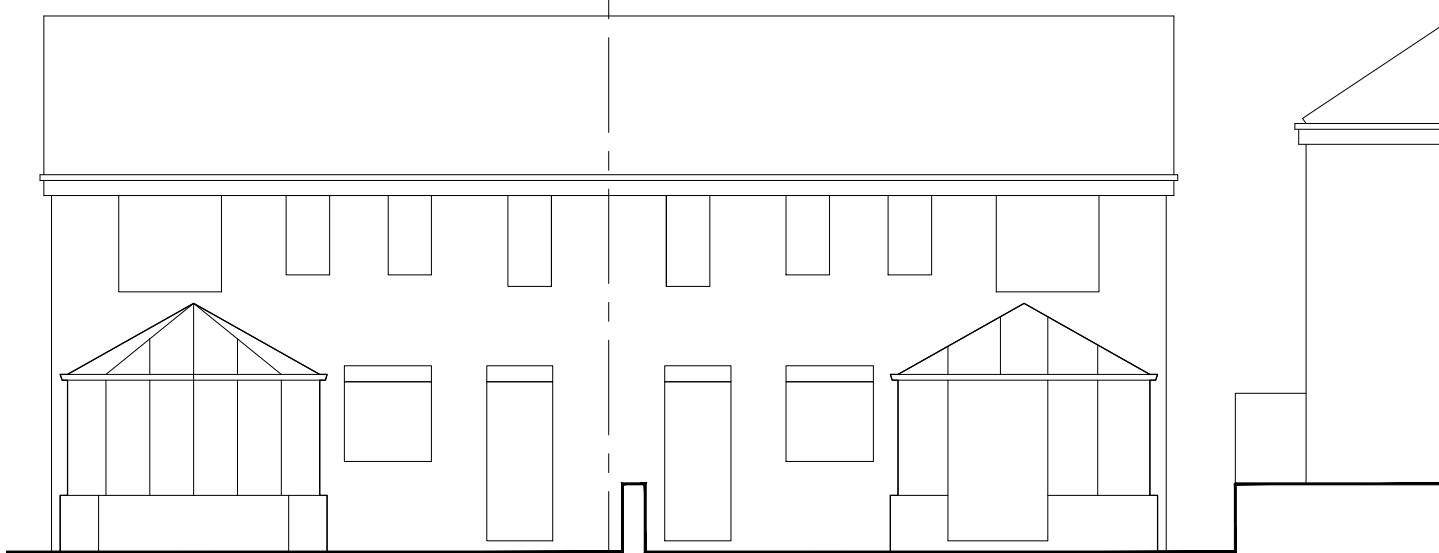

Western Elevation 1: 100

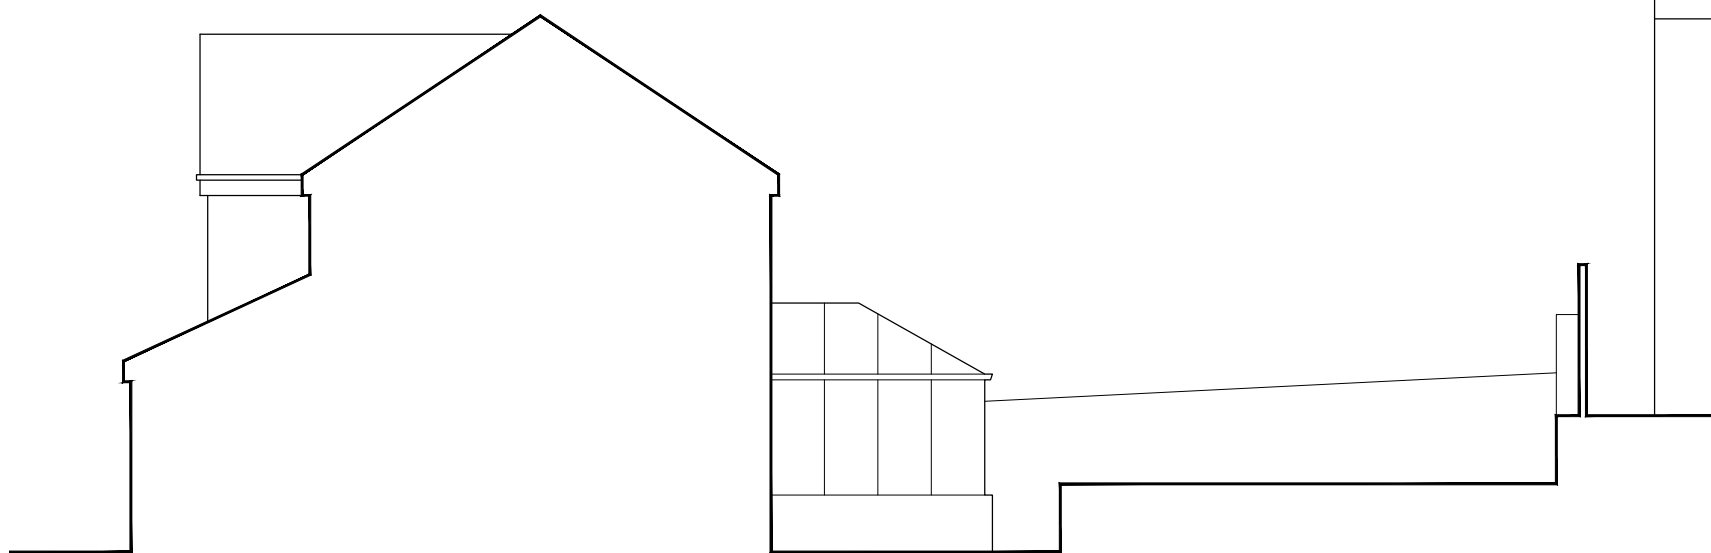

Northern Elevation 1: 100