




- GENERAL NOTES
1. SETTING OUT SHALL BE UNDERTAKEN USING ONLY THE INFORMATION GIVEN. DISTANCES SHOULD NOT BE SCALED FROM THIS DRAWING.
 2. IT IS THE RESPONSIBILITY OF THE CONTRACTOR TO VERIFY ALL INFORMATION GIVEN WITH REGARD TO EXISTING SERVICES AND DRAINAGE CONNECTIONS ETC. PRIOR TO COMMENCING THE WORK. THE NOTES SHALL INCLUDE FOR HAND-DRUG AROUND SERVICES WHERE NECESSARY.
 3. THE CONTRACTOR SHALL REFER TO THE CONSTRUCTION REGULATIONS AT ALL TIMES.
 4. ONLY TRAINED PERSONNEL SHALL BE PERMITTED TO ENTER CONFINED SPACES.
 5. ALL OPENING NOTICES ETC. AS REQUIRED UNDER HIGHWAYS ACTS ETC. ARE TO BE OBTAINED PRIOR TO APPROVAL.
 6. SLAB LEVELS SHALL NOT BE VARIED WITHOUT REFERENCE TO THE ENGINEER FOR GUIDANCE.

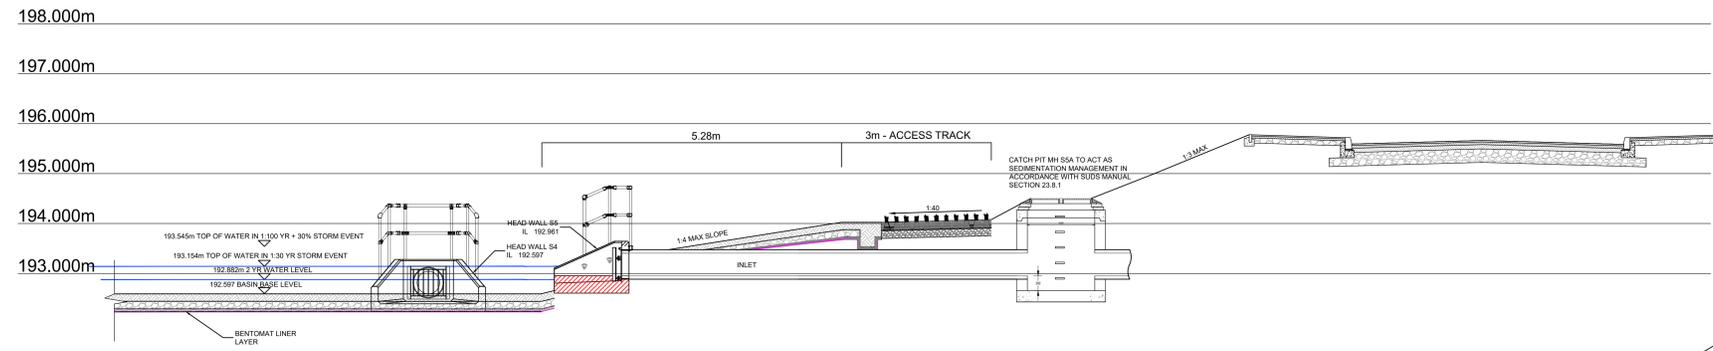


SECTION A-A

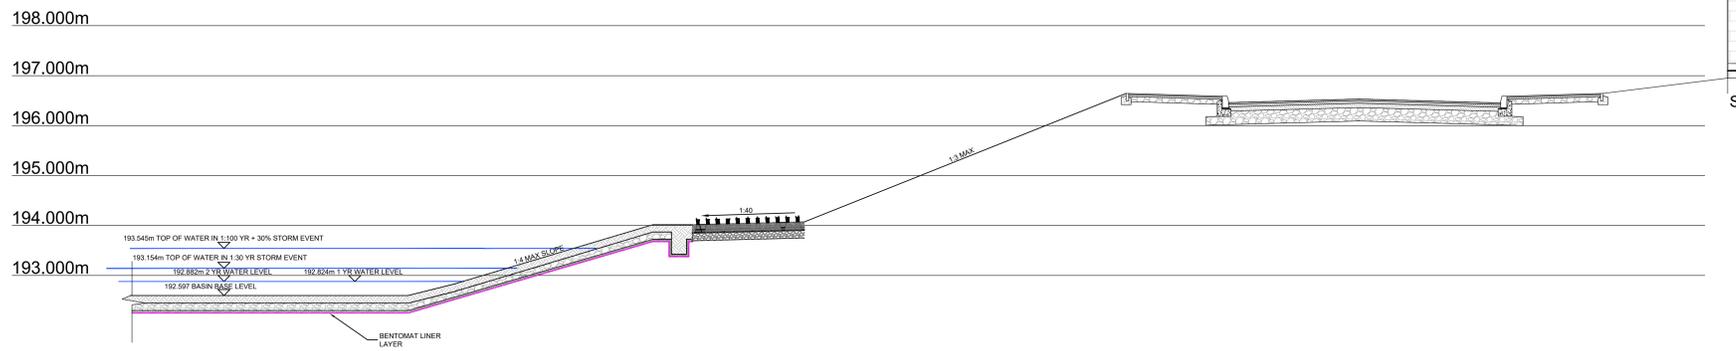


SECTION B-B

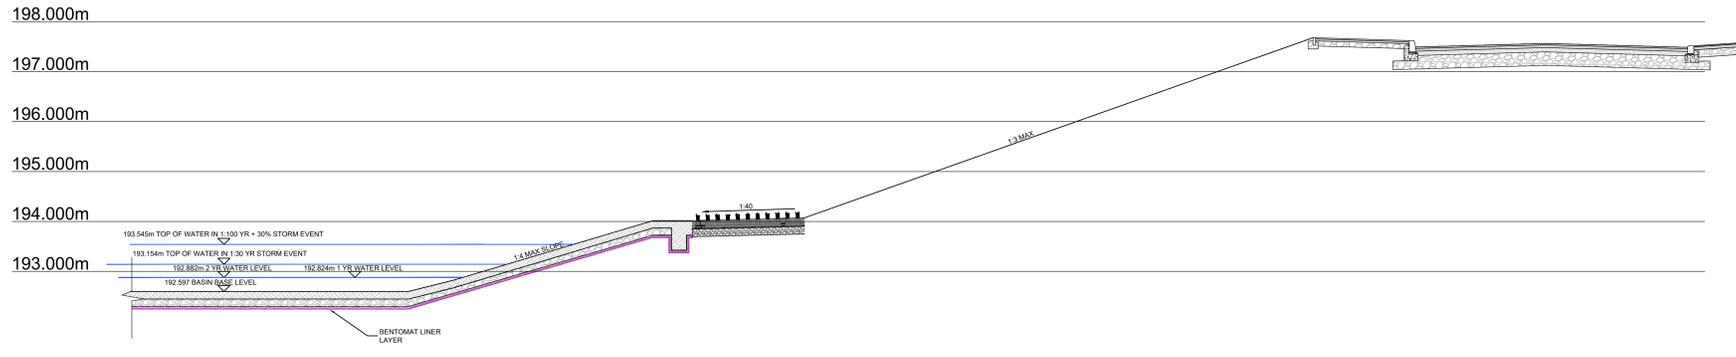

SECTION C-C

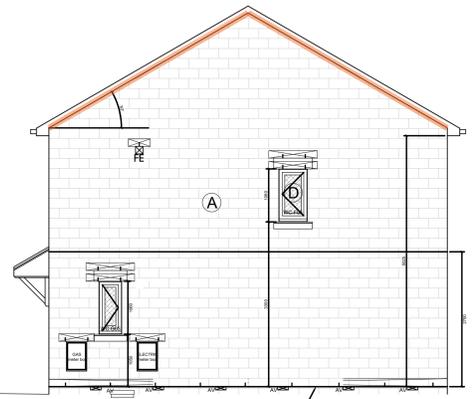

Side Elevation

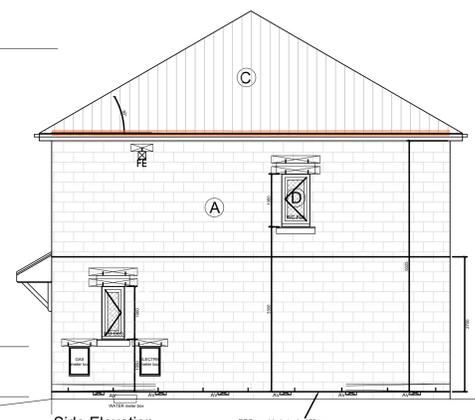

Side Elevation

