





**SECTION A-A THROUGH RAMP AND PARKING DECK**

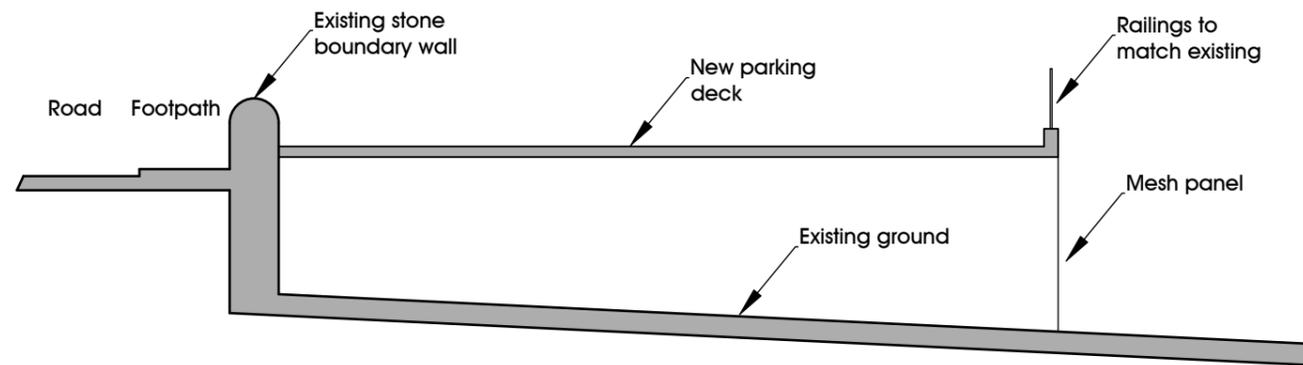

**SECTION C-C THROUGH PARKING DECK**

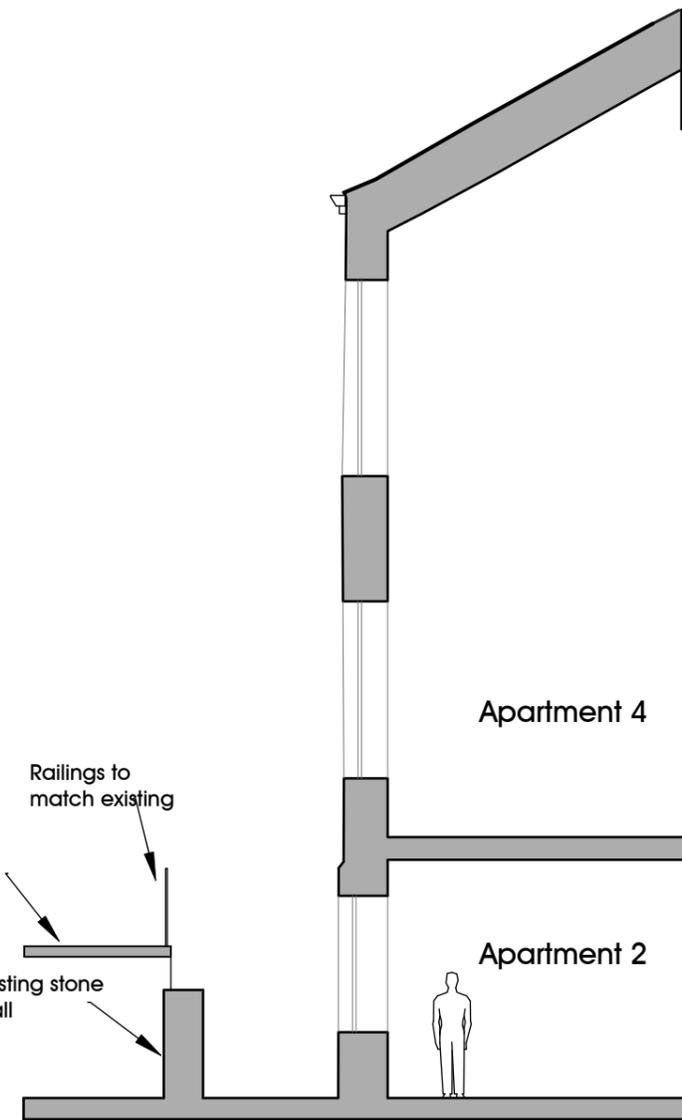

**SECTION B-B**



**GHP Architects**  
 Empire House  
 Mulcture Hall Road  
 Halifax, HX1 1SP  
 01422 207172  
 ghp@ghparchitects.com  
 www.ghparchitects.com



Revisions:

Project:  
 Refurbishment of  
 Former Methodist  
 Chapel to create  
 9 Apartments.

Address:  
 31 Chapel Hill,  
 Linthwaite,  
 Huddersfield,  
 HD7 5NJ

Client:  
 ABM  
 Developments  
 Ltd

Drawing:  
 Proposed  
 Site Sections

Date: May 2025

Scale: 1:100 @ A3

Job: 22-509

Drawing No: P 400  
 Rev: -