

Revisions:

Project:
Refurbishment of
Former Methodist
Chapel to create
9 Apartments.

Address:
31 Chapel Hill,
Linthwaite,
Huddersfield,
HD7 5NJ

Client:
ABM
Developments
Ltd

Drawing:
Proposed
Site Sections

Date: Dec 2025

Scale: 1:100 @ A3

Job: 22-509

Drawing No: P 401


Rev: -

EXISTING ACCESS TO SITE

There is currently no convenient access to the site for plant machinery as there is an approximate 2 metre levels difference between Waingate and the site. Any works to excavate the existing culvert would require that a small excavator is craned into the site from Waingate.

PROPOSED ACCESS TO SITE

Access to the site for plant machinery will remain unchanged. Any works to excavate the existing culvert would require that a small excavator is craned onto the lower level. The excavator will be able to operate below the deck with a minimum of site scrape.

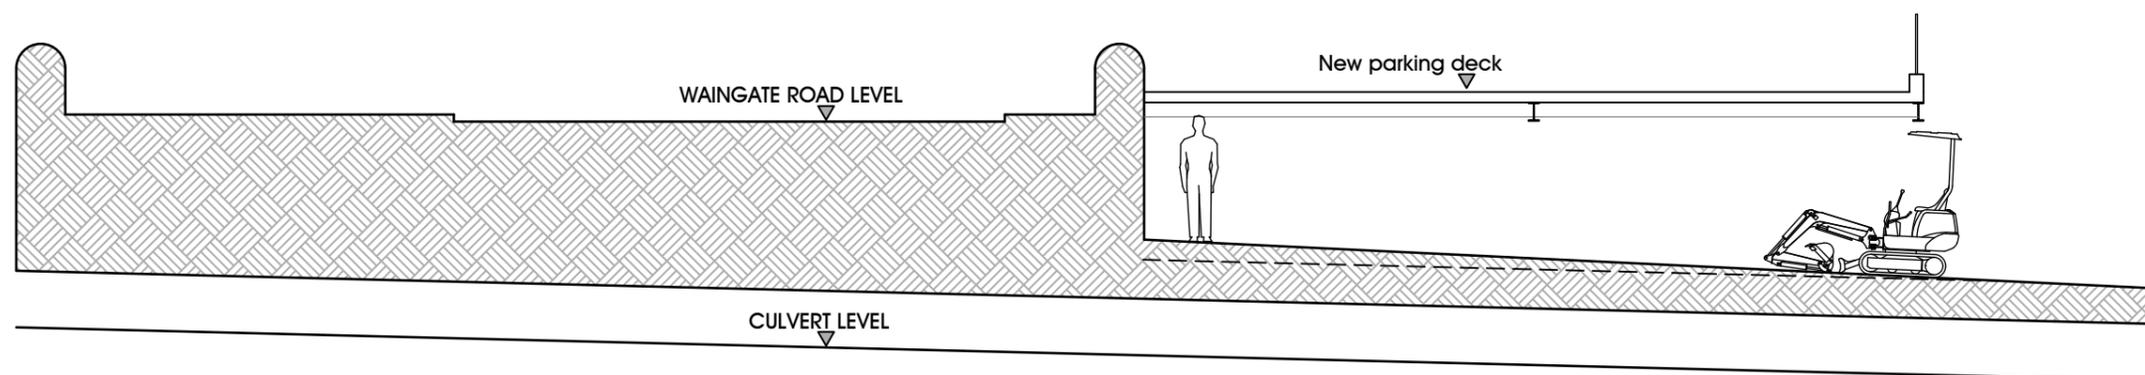

SECTION D-D THROUGH CULVERT