

Revisions:

Project:
Refurbishment of
Former Methodist
Chapel to create
9 Apartments.

Address:
31 Chapel Hill,
Linthwaite,
Huddersfield,
HD7 5NJ

Client:
ABM
Developments
Ltd

Drawing:
Window
Details


Date: May 2023

Scale: as shown @ A3

Job: 22-509

Drawing No:


Rev:

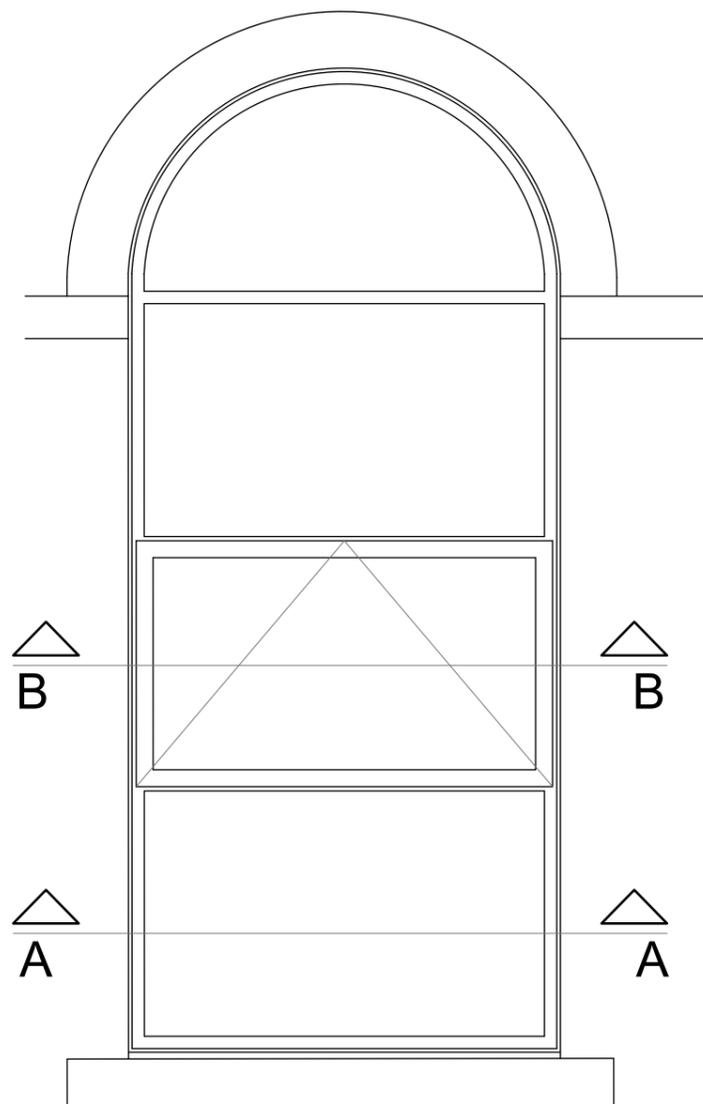


TYPICAL FIRST
FLOOR WINDOW

WINDOW ELEVATIONS 1:20


Proposed windows to be powder coated aluminium with double glazed units.

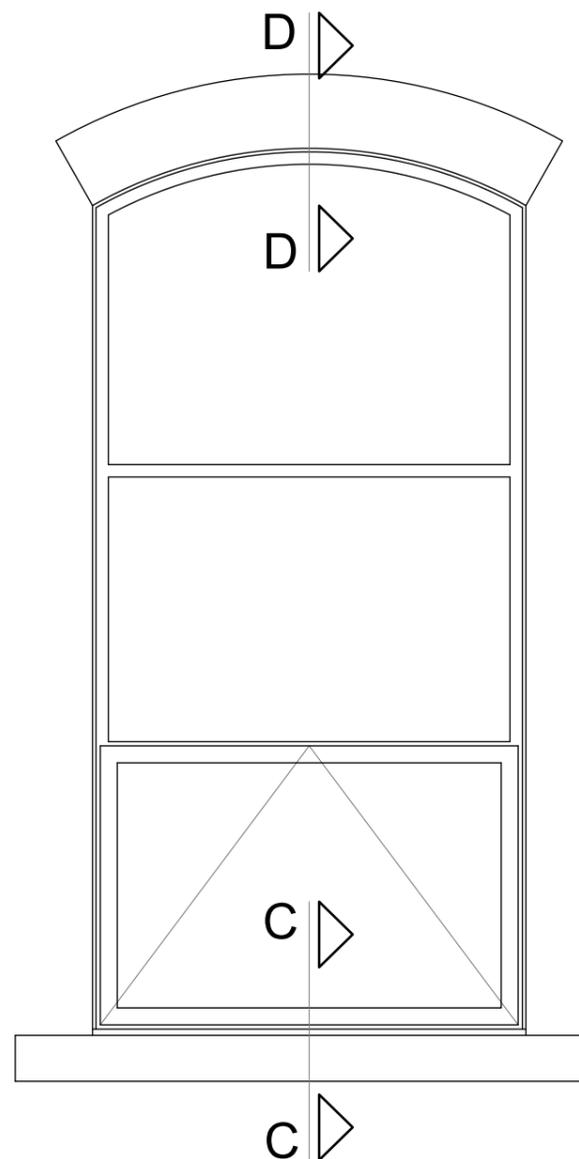


TYPICAL GROUND
FLOOR WINDOW

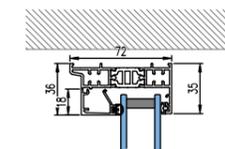


SECTION D-D

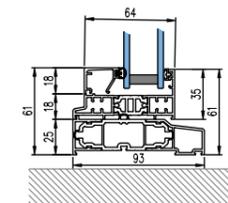

SECTION C-C

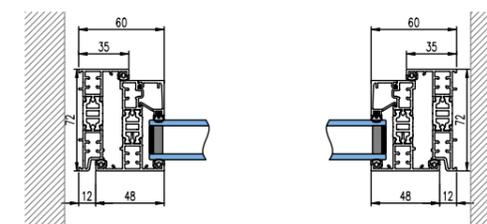

SECTION B-B

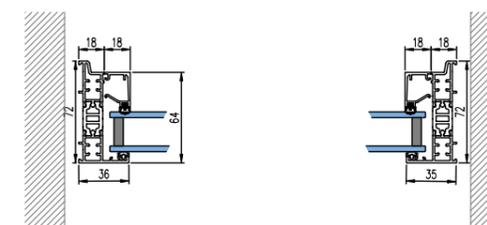

SECTION A-A

DETAILS 1:5