


General Notes

- This drawing should not be scaled for setting out purposes.
- This drawing shows the provisional design only and is subject to Local Authority approval.
- This drawing is based upon a topographical / ordnance survey provided by others.

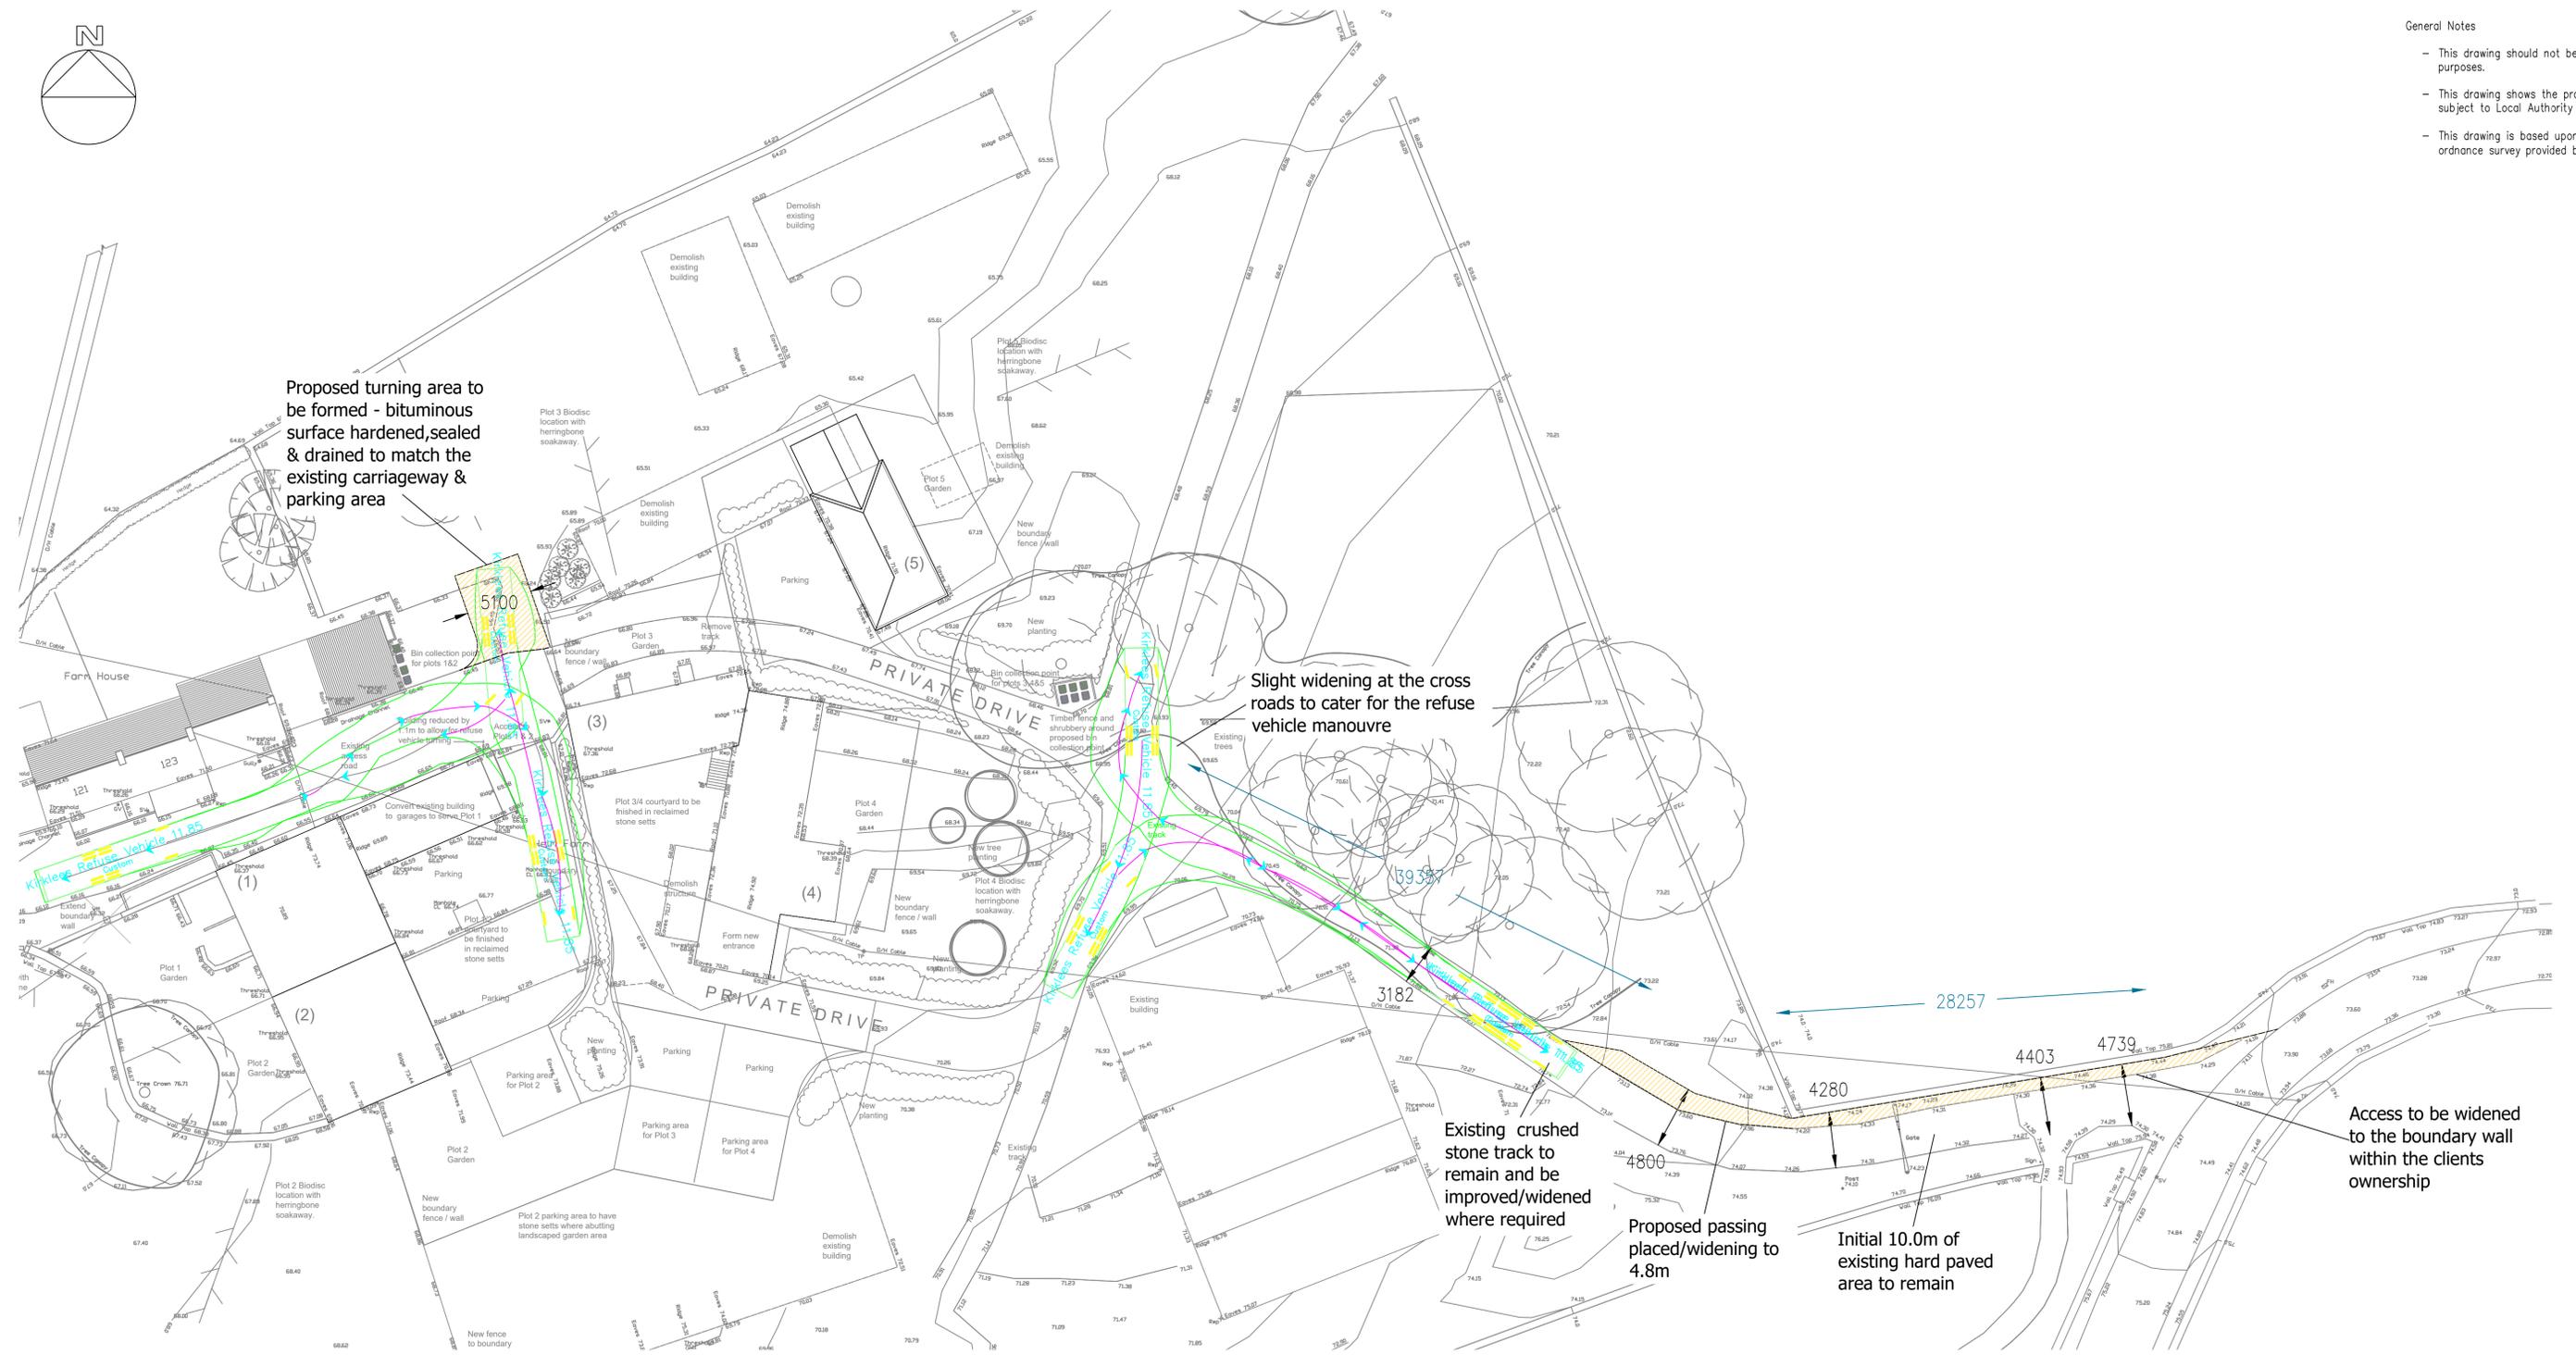

PROJECT TITLE  
HELM FARM, BRADLEY, HUDDERSFIELD

DRAWING TITLE  
ACCESS PROPOSAL

ORIGINATOR	PROJECT	VOL	TYPE	ROLE	NUMBER
PRGN - 2263 -	HGN -	DR -	CH -		203

CLIENT  
HJ

SCALE	SIZE	DRAWN	CHECKED	AUTHORISED	DATE
1:NTS	A1	JUH	AH	JUH	MAY 24

PARAGON HIGHWAYS  
20 - 21 THE WALLED GARDEN  
NOSTELL ESTATE YARD  
WAKEFIELD WF4 1AB

01924 291536  
MAIL@PARAGONHIGHWAYS.COM