




SOUTH EAST FACING ELEVATION



NORTH EAST FACING ELEVATION




NORTH FACING ELEVATION

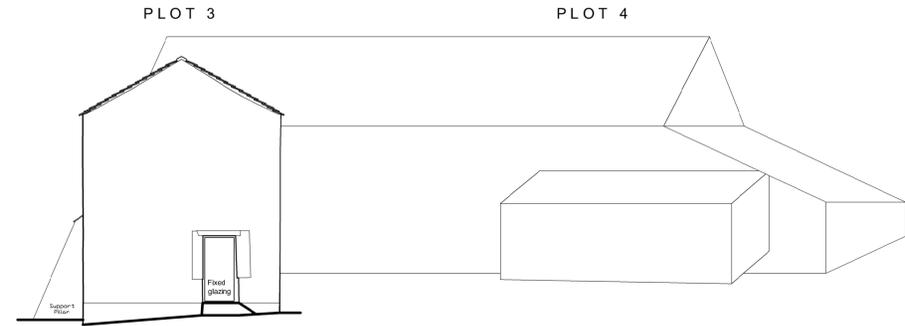

WEST FACING ELEVATION



SOUTH EAST FACING ELEVATION

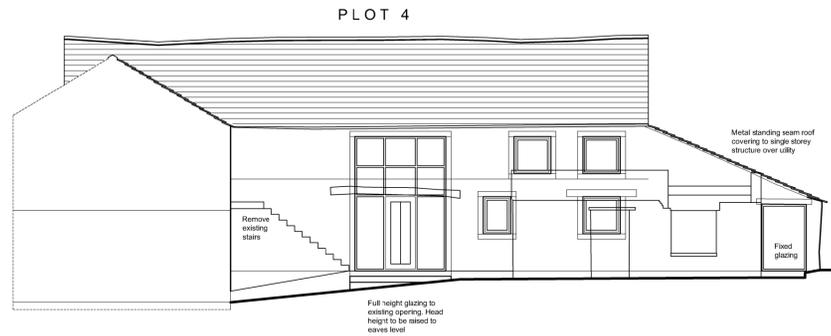

NORTH WEST FACING ELEVATION

PAUL MATTHEWS ARCHITECTURAL LTD

ARCHITECTURE | PLANNING | DESIGN

Malkin Farm  
 Brow Lane  
 Holmfirth  
 HD9 2RJ  
 07946872499  
 paul@paulmatthewsarchitectural.co.uk  
 www.paulmatthewsarchitectural.co.uk

Company Registration Number: 09896149 - Company Registered in England and Wales  
 Project  
 Conversion/Demolition and Restoration of Former Agricultural Buildings to Dwellings at Helm Farm Colne Bridge Bradley Huddersfield, HD5 0PU.  
 Client  
 Mrs Dransfield & Mrs Atkinson

Do not scale from drawing, use figured dimensions only.

All dimensions must be checked and verified on site prior to commencement of works and architect to be notified of any discrepancies.

The copyright for these drawings remains the property of Paul MatthewsArchitectural Ltd. They must not be reproduced in any way without prior written consent from the originator (Paul MatthewsArchitecturalLtd).

Plots 3 & 4 Elevations  
 scale 1:100 date 09/2022 sheet size A1 dwg. no. 21/703/07