


Denotes domestic outlage to each property. White outlines include communal courtyards, private garden areas and parking/turning areas.

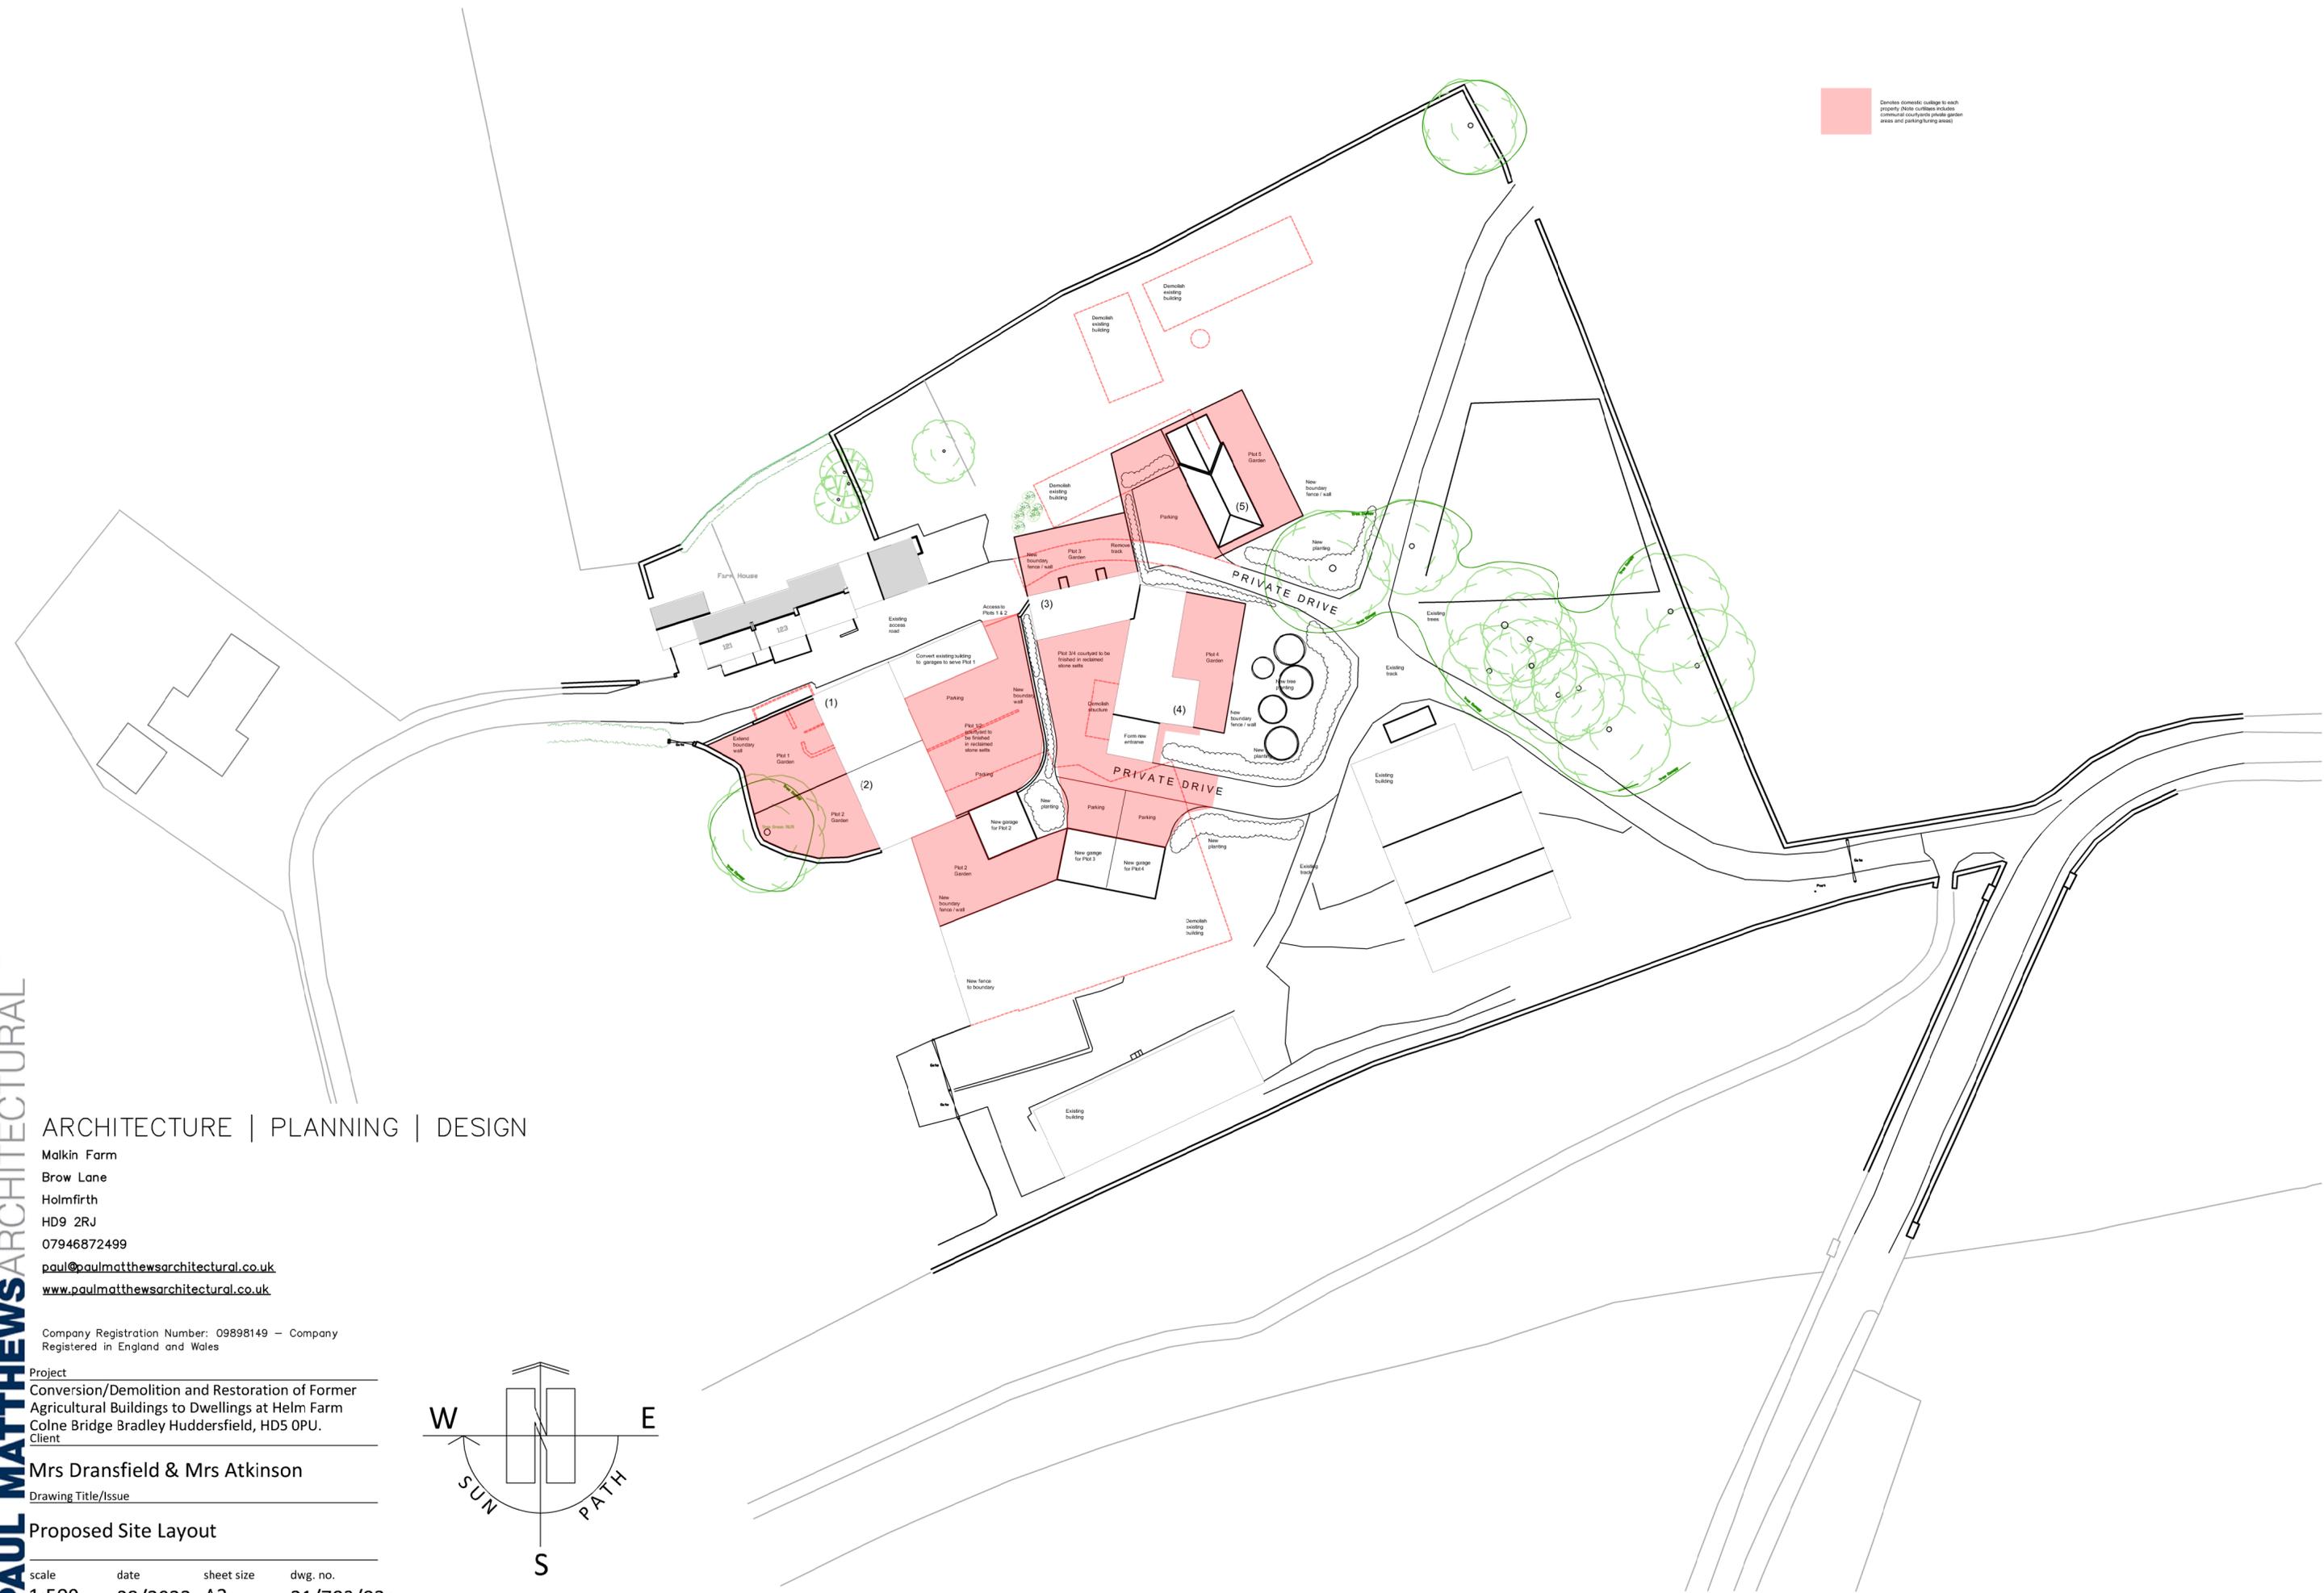

PAUL MATTHEWS ARCHITECTURAL Ltd

ARCHITECTURE | PLANNING | DESIGN

Malkin Farm
 Brow Lane
 Holmfirth
 HD9 2RJ
 07946872499
paul@paulmatthewsarchitectural.co.uk
www.paulmatthewsarchitectural.co.uk

Company Registration Number: 09898149 – Company Registered in England and Wales

Project
 Conversion/Demolition and Restoration of Former Agricultural Buildings to Dwellings at Helm Farm Colne Bridge Bradley Huddersfield, HD5 0PU.
 Client

Mrs Dransfield & Mrs Atkinson

Drawing Title/Issue

Proposed Site Layout

scale	date	sheet size	dwg. no.
1:500	09/2022	A2	21/703/03c

