



EXISTING ENTRANCE FOYER AREA
Scale 1:50

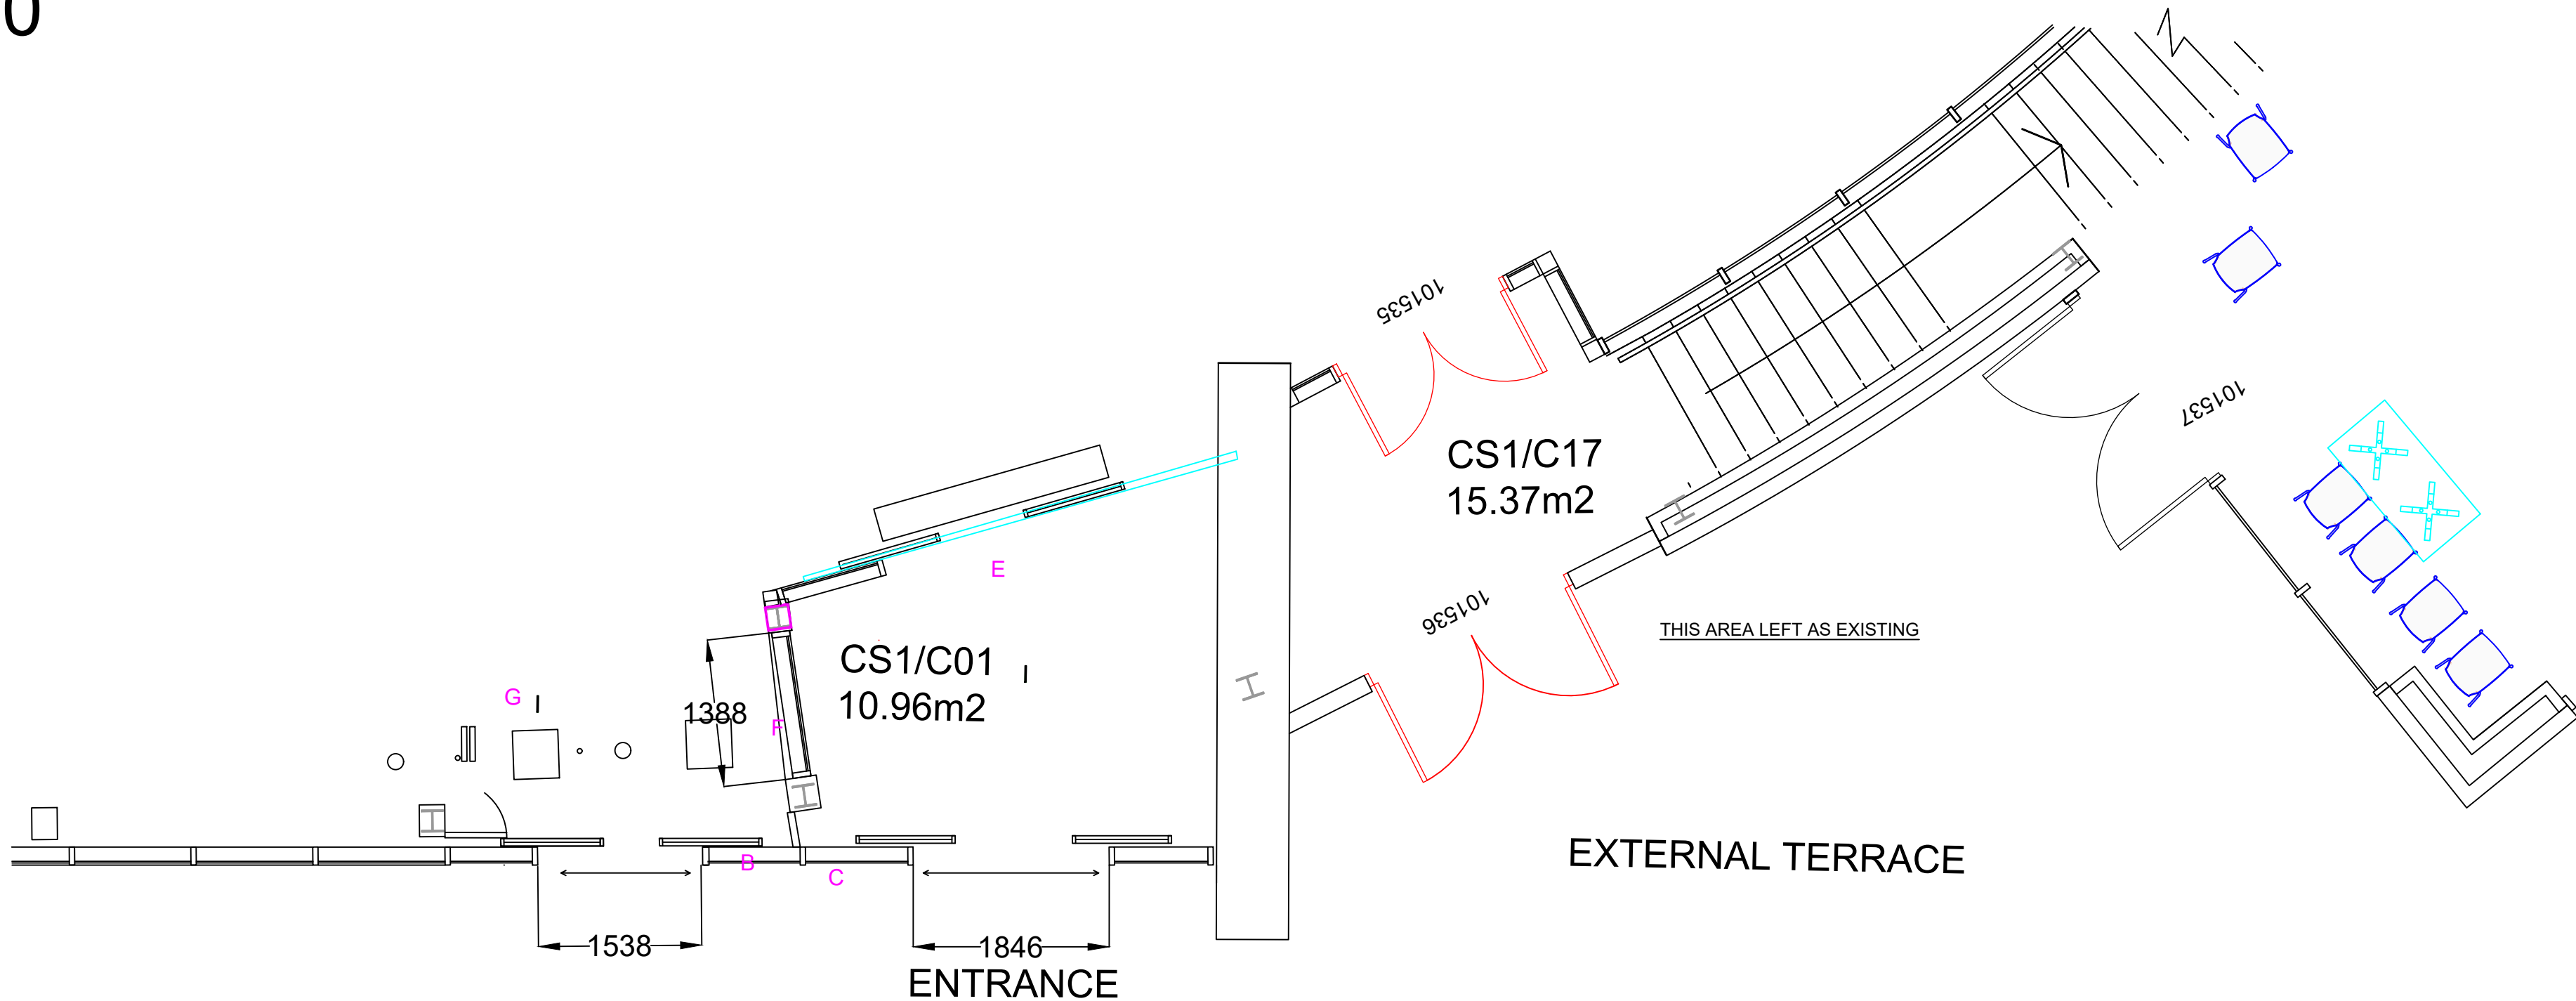

CHARLES SIKES BUILDING - RECEPTION - EXTERNAL ELEVATION. Scale 1:50

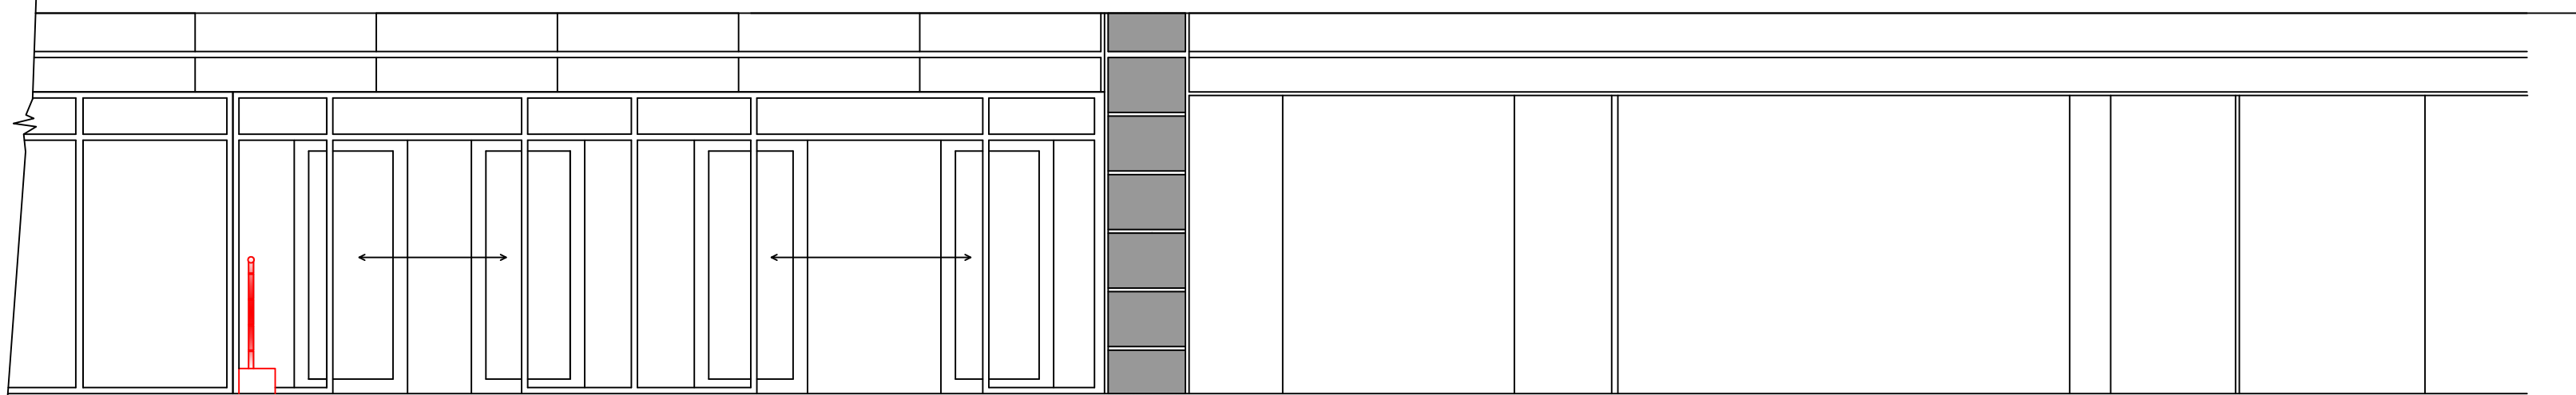

Main Entrance Elevation to Bridge side of the Charles Sikes Building.
Bridge balustrade and internal wall junction to be masked with insulated panels.

New 1000mm wide (clear width) automated door to be installed with proprietary bollard, ducted and cabled up for the University swipe card system

Revolving door by Messrs Boon Edam (to match other on site) with 3.0m internal diameter into opening prepared by others .

University of
HUDDERSFIELD

Estates & Facilities
Queensgate Huddersfield HD1 3DH
Tel 01484 472351 Fax 01484 472481

Building
CHARLES SIKES

Title
2022-046 Existing
Entrance Lobby

Copyright Information		
Drawn By MJW	Checked By RM	Approved By RM
Drawing Number CS-2022-046-02		
Date APRIL 2023	Scale 1:50	