
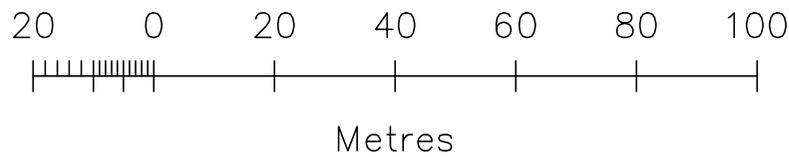


Only figured dimensions should be used.

Scaled dimensions should be checked with the Architect.

This drawing together with the design, is the property and copyright of the Architect and must not be reproduced without written permission

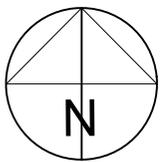

DO NOT SCALE OFF THIS DRAWING

rev	description	drwn	auth	date
-----	-------------	------	------	------

Client MR C HARDCASTLE		Project ERECTION OF GARAGE TO REAR OF 84-88 FOREST RD			Description LOCATION PLAN		
Project No 2832	Drawing No LOC	Rev /	Scale 1:1250@ A4	Date Drawn MAY'23	Drawn By JF	Authorised By JC	Purpose of Issue Planning <input checked="" type="radio"/> Building Regs <input type="radio"/> Tender <input type="radio"/> Construction <input type="radio"/> Comment <input type="radio"/> info <input type="radio"/>

ACUMEN
DESIGNERS & ARCHITECTS

acumenarchitects.co.uk 01484 546 000
Headrow House, Old Leeds Road, Huddersfield, HD1 1SG