




SECTION J - J
 SCALE 1:100

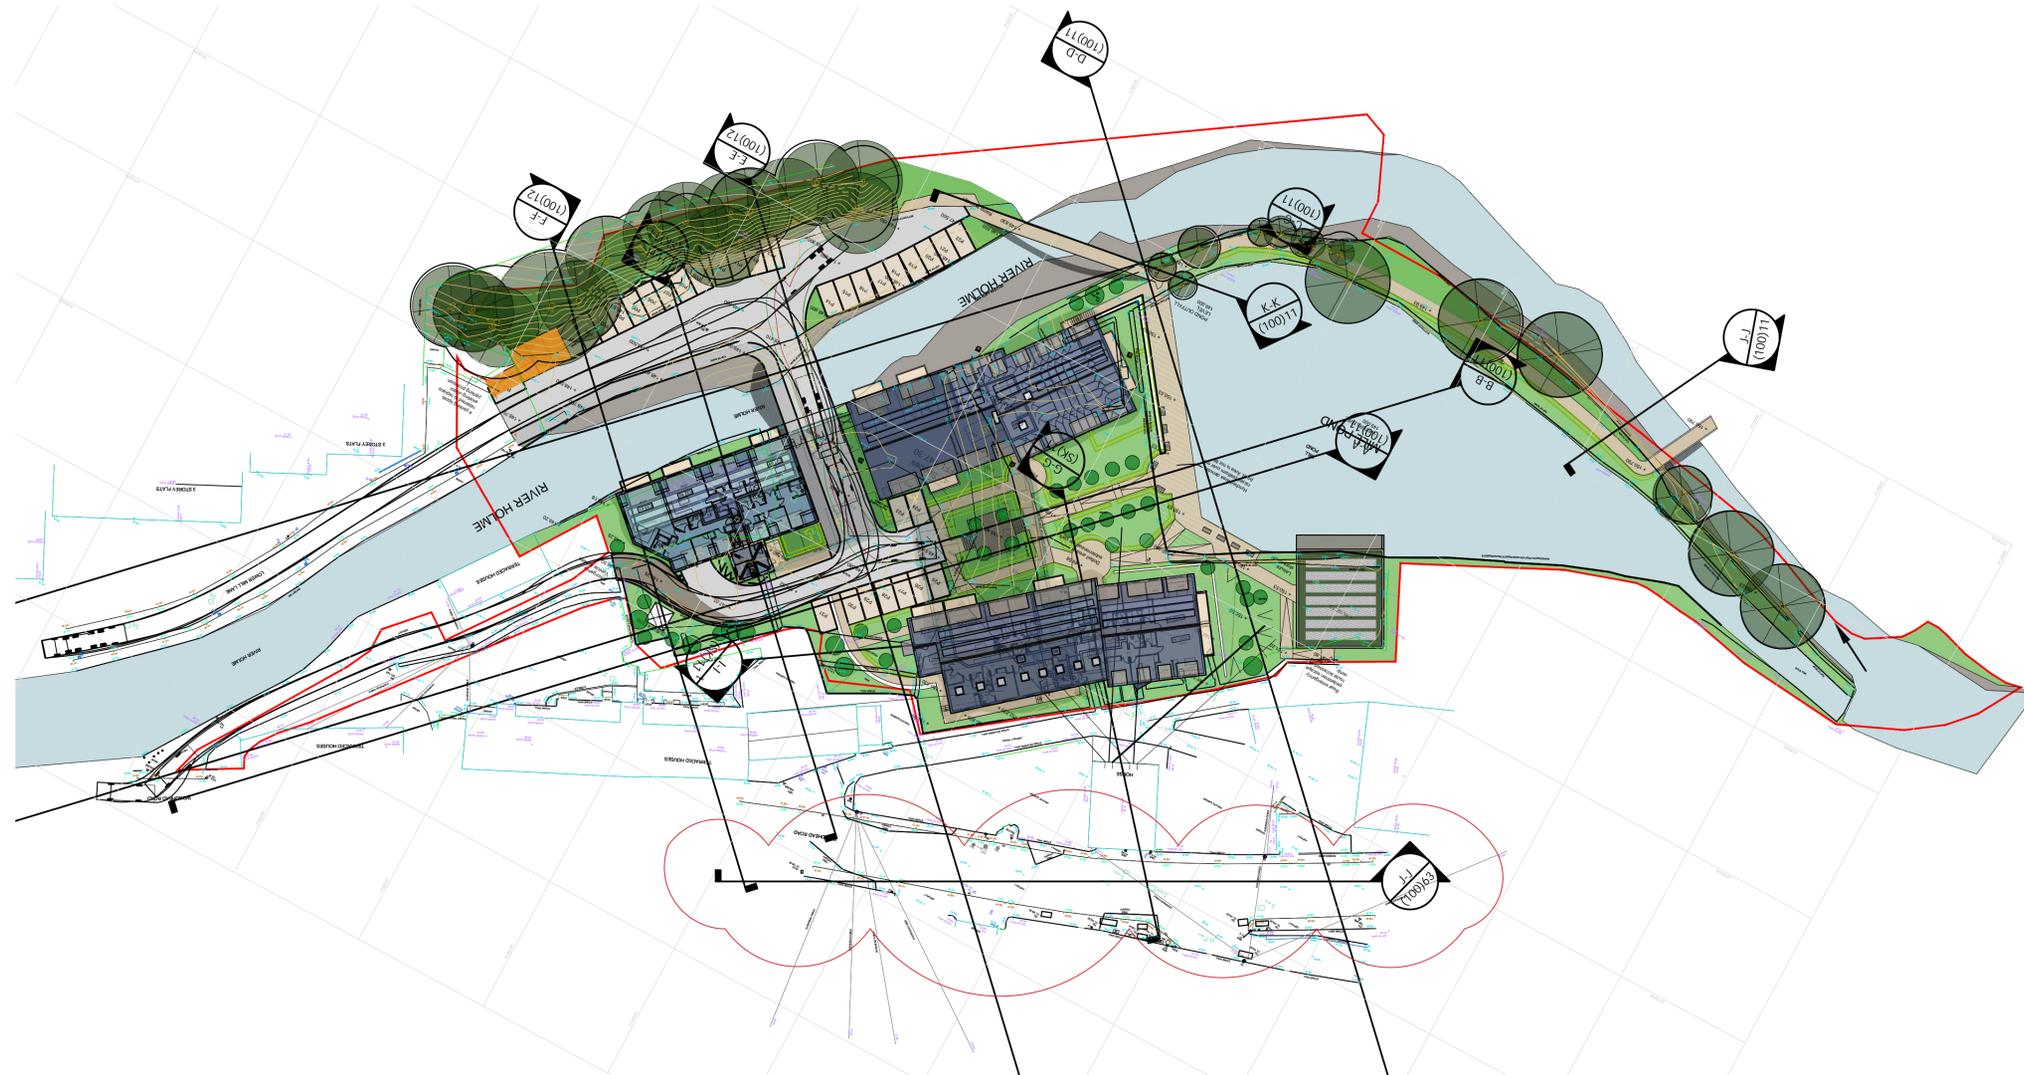

DO NOT SCALE OFF THIS DRAWING

rev | description | draw | auth | date

ACUMEN
 DESIGNERS & ARCHITECTS

acumenarchitects.co.uk 01484 546 000
 Headrow House, Old Leeds Road, Huddersfield, HD1 1SG

Client
ELISTON HOMES

Project
PRICKLEDEN MILLS, HOLMFIRTH

| | | |
|---------------------------|------------------------------|-----------------|
| Project No 2659 | Drawing No (100)63 | Rev / |
|---------------------------|------------------------------|-----------------|

Description
SECTION J-J

| | | | |
|----------------------------|-------------------------------|-----------------------|----------------------------|
| Scale 1:100 @ A1 | Date Drawn 19.09.23 | Drawn By AO | Authorised By JC |
|----------------------------|-------------------------------|-----------------------|----------------------------|

Purpose of Issue
 Planning Building Regs Tender Construction Comment Info