
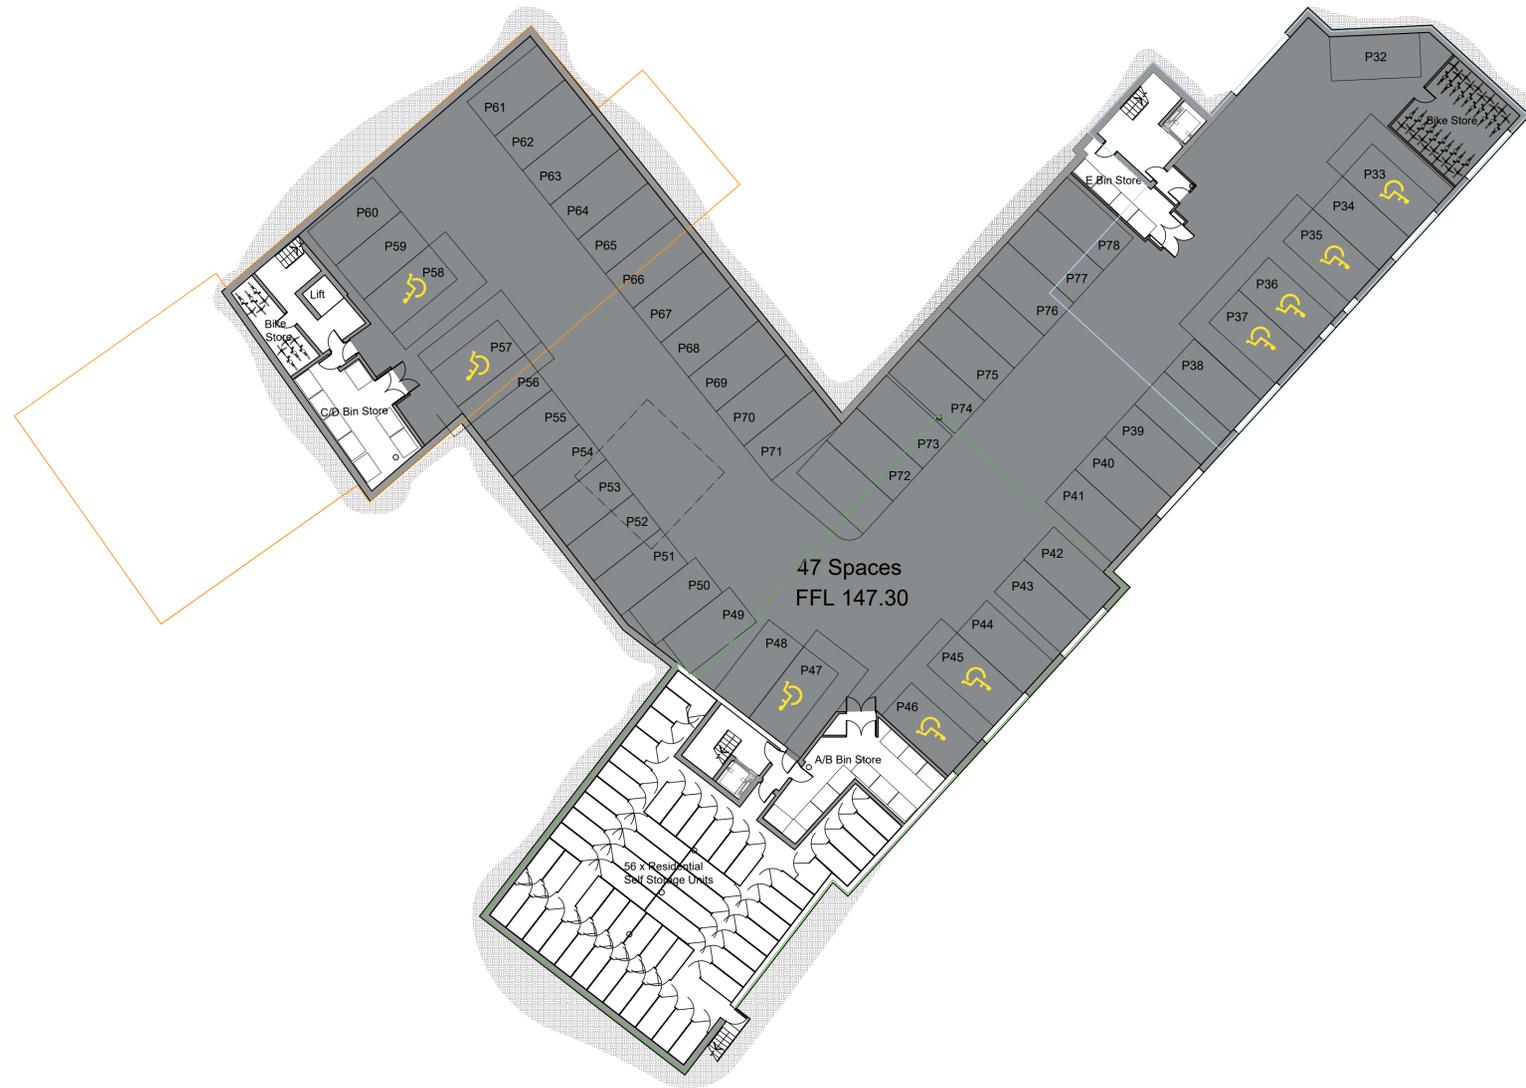


Only figured dimensions should be used.
 Scaled dimensions should be checked with the Architect.
 This drawing together with the design, is the property and copyright of the Architect and must not be reproduced without written permission

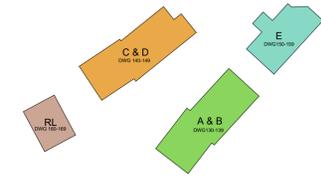

UNDERCROFT CAR PARK

E	Cycle stores added, Block CD stairs updated. Hydro plant room omitted.	JF	JC	06.10.23
D	Structural columns omitted following frame rationalisation.	JF	JC	15.05.2023
C	Amended the main parking layout to match the above blocks. Added a plant room within the storage unit block - removing some of the storage units. Shown indicative hydroelectric pipe.	AO	JC	21.09.2022
B	Block footprints overlaid for clarity.	JF	JC	30.06.2021
A	Bin stores enlarged and double bobbled following LPA comment. Self storage reduced.	JF	JC	21.06.2021

DO NOT SCALE OFF THIS DRAWING

rev	description	drawn	auth	date
-----	-------------	-------	------	------

ACUMEN
 DESIGNERS & ARCHITECTS

acumenarchitects.co.uk 01484 546 000
 Headrow House, Old Leeds Road, Huddersfield, HD1 1SG

Client	ELISTON HOMES		
Project	PRICKLEDEN MILLS HOLMFIRTH		
Project No	2659	Drawing No	20
Rev	E		

**PROPOSED UNDERCROFT
 GENERAL ARRANGEMENT
 PLAN**

Scale	1:200@ A1	Date Drawn	APR'21	Drawn By	JF	Authorised By	JC
-------	-----------	------------	--------	----------	----	---------------	----

Purpose of Issue: Planning Building Regs Tender Construction Comment Info