


Inset 1

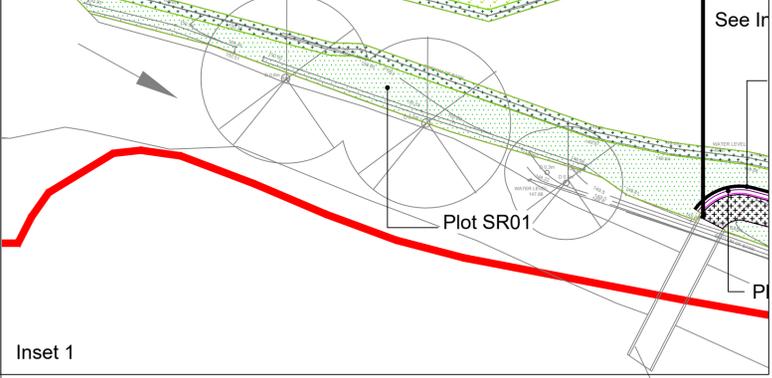



Brindle & Green Limited
LANDSCAPE CONSULTANTS
www.brindlegreen.co.uk
TEL: 0800 222 9105



Legend

-  Site Boundary
-  Proposed hedgerow (OHXX)
-  Proposed trees
-  EL1 - Flowering lawn mix - FLXX
-  EP1 - Pond edge mixture - EPXX
-  EM3 - Species rich grassland mix - SRXX
-  EM8 - Meadow mix for wetlands - WGXX
-  Native scrub mix - SCXX

Project number BG20.316.3		Project name Prickleden Mills, Holmfirth	
Client  Acumen Designers & Architects Headrow House Old Leeds Road Huddersfield HD1 1SG			
Drawing title <h2 style="text-align: center;">SOFT LANDSCAPE PLAN</h2>			
Purpose of issue ISSUED FOR PLANNING			
Scale @ A1 1:250	Suitability S4	Date of issue 22.12.2021	
Designed AT	Drawn AT	Checked RW	Approved RW
Drawing reference BG20.316.3-BRGR-ZZ-ZZ-DR-L-00001			Revision P01

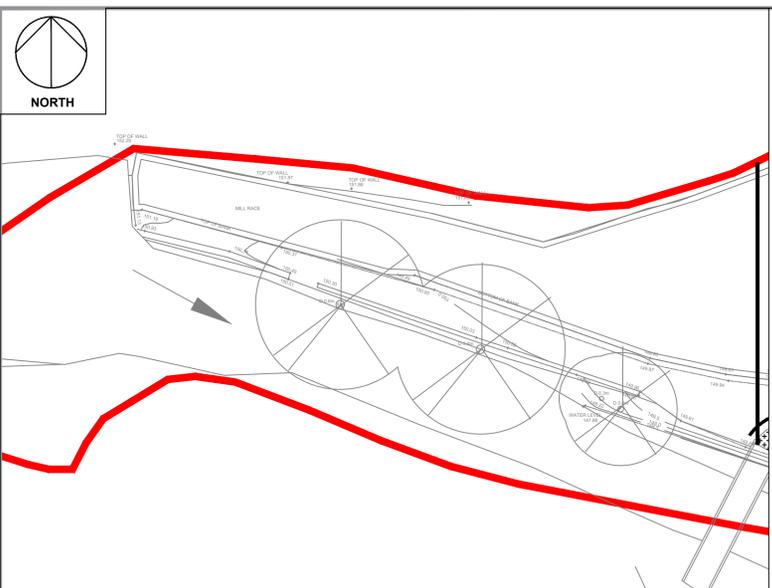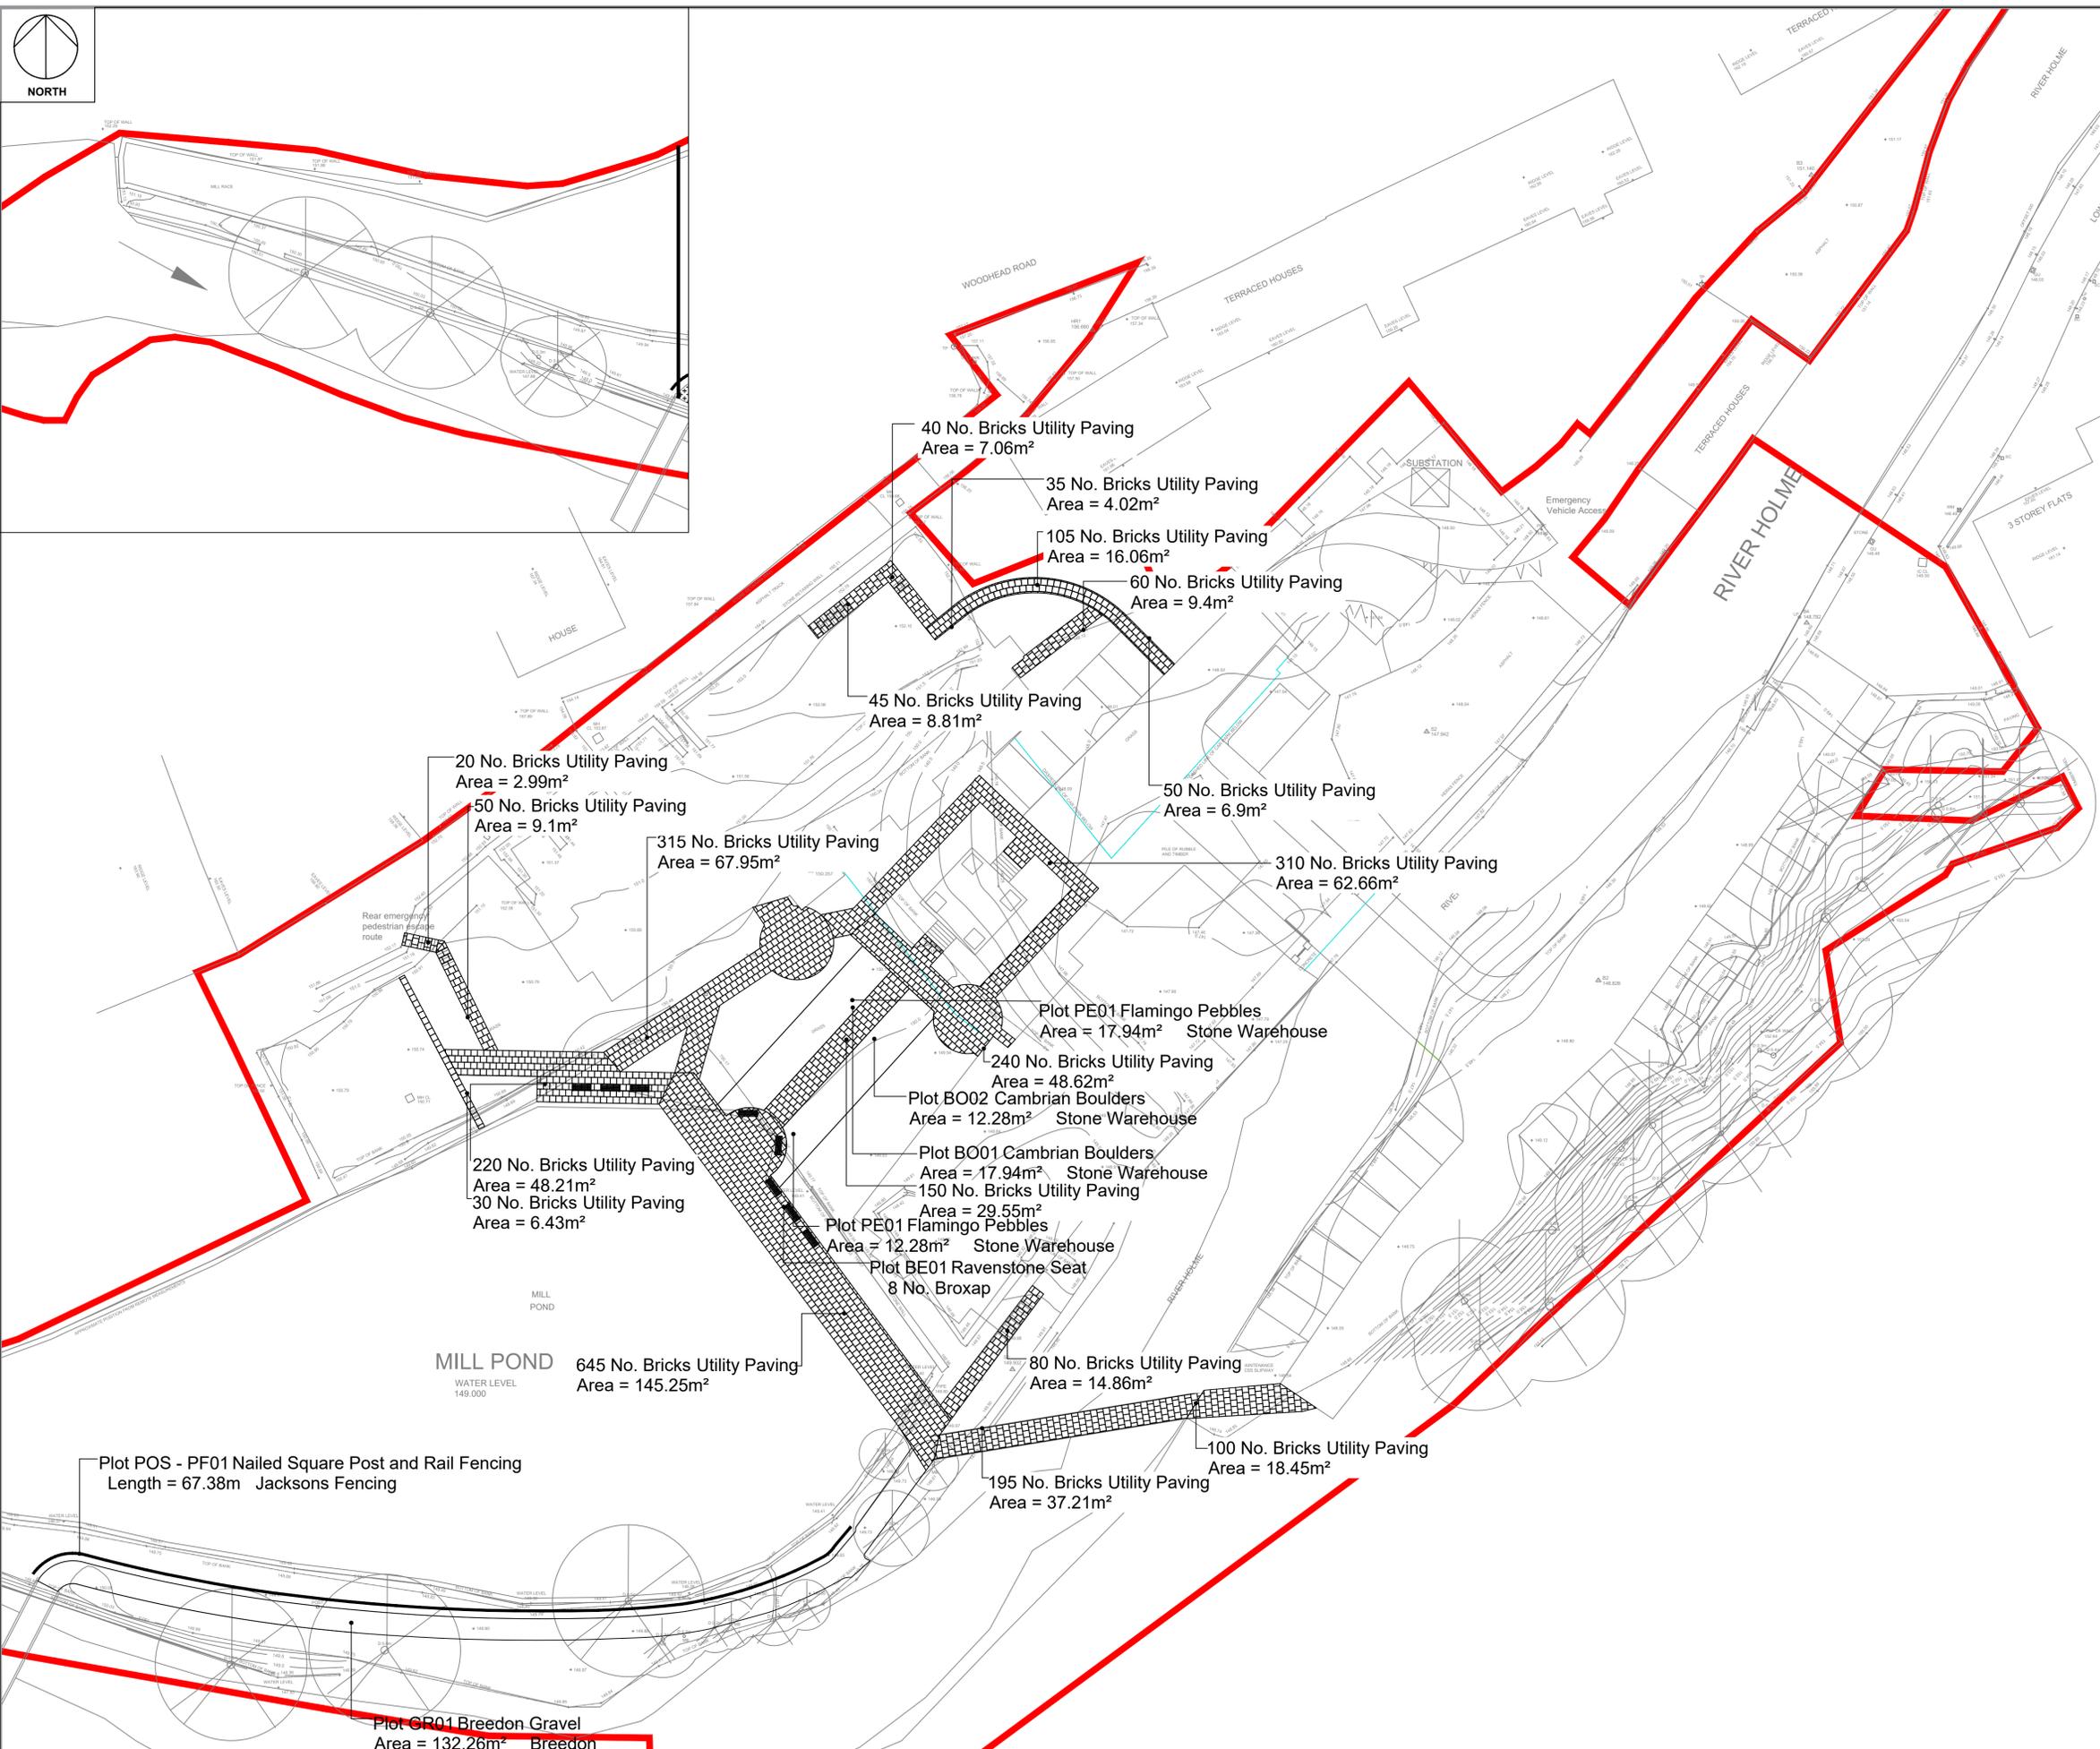

Legend

	Site Boundary
	Post and rail fencing
	Proposed benches
	Rain garden hard landscaping
	Proposed paving
	Breedon aggregate Gravel - GRXX

Project number BG20.316.3	Project name Prickleden Mills, Holmfirth		
Client  Acumen Designers & Architects Headrow House Old Leeds Road Huddersfield HD1 1SG			
HARD LANDSCAPE PLAN			
Purpose of issue ISSUED FOR PLANNING			
Scale @ A1 1:250	Subsidiary S4	Date of issue 22.12.2021	
Designed AT	Drawn AT	Checked RW	Approved RW
Drawing reference BG20.316.3-BRGR-ZZ-ZZ-DR-L-00002		Revision P01	



NORTH

Soft Landscape Schedule

Table with 8 columns: Number of Plants, Abbreviation, Species, Common Name, Specification, Girth, Height, Density. Lists various plant specimens like Acer campestre, Acer platanoides, Betula pendula, Prunus padus.

Table with 9 columns: Scrub, Number, Abbreviation, Species, Common Name, Specification, Height, Density, Percentage Contribution. Lists scrub plants like Cornus sanguinea, Corylus avellana, Crataegus monogyna, Prunus spinosa, Rosa canina, Rosa spinosissima, Viburnum opulus.

Table with 9 columns: Ornamental hedges, Number, Abbreviation, Species, Common Name, Specification, Height, Density, Percentage Contribution. Lists various ornamental hedge plants like Corylus avellana, Crataegus monogyna, Prunus spinosa, Viburnum opulus.

Table with 6 columns: Grass Areas, Area, Density, Weight, Seed Mix Name, Seed Mix Supplier. Lists various grass areas and their associated seed mix details.

Table with 3 columns: Seed Mix Name, Seed Mix Supplier, Seed Mix Details. Lists seed mixtures like EL1 - Flowering Lawn Mixture, EM3 - Special General Purpose Meadow Mixture, EM8 - Meadow Mixture for Wetlands, EP1 - Pond Edge Mixture.

Paving Schedule

Table with 6 columns: Paving, Number, Manufacturer, Product, Pattern, Area, Colour. Lists paving materials like 2585 No. Bricks, Utility Paving.

Paths

Table with 6 columns: Paths, Number, Manufacturer, Product, Pattern, Area, Colour. Lists path materials like 105 No. Bricks, Utility Paving.

Hard Landscape Schedule

Table with 5 columns: Symbol, Number, Product, Product Description, Supplier. Lists hard landscape items like Ravenstone Seat, 1500 x 600mm.

Area Specifier

Table with 4 columns: Product, Product Description, Supplier, Area. Lists area specifier items like Flamingo Pebbles, Cambrian Boulders, Breedon Gravel.

Linear Specifier

Table with 3 columns: Product, Supplier, Length. Lists linear specifier items like Nailed Square Post and Rail Fencing, Jacksons Fencing.

Brindle & Green Limited
LANDSCAPE CONSULTANTS
www.brindlegreen.co.uk
TEL: 0800 222 9105



Legend

Project information form including Project number (BG20.316.3), Project name (Prickleden Mills, Holmfirth), Client (Acumen Designers & Architects), Drawing title (HARD AND SOFT LANDSCAPE SCHEDULE), Purpose of issue (ISSUED FOR PLANNING), Scale (1:250), Date of issue (22.12.2021), and Drawing reference (BG20.316.3-BRGR-ZZ-ZZ-DR-L-00003).