




SECTION A-A 1:200




SECTION B-B 1:200



SECTION C-C 1:200

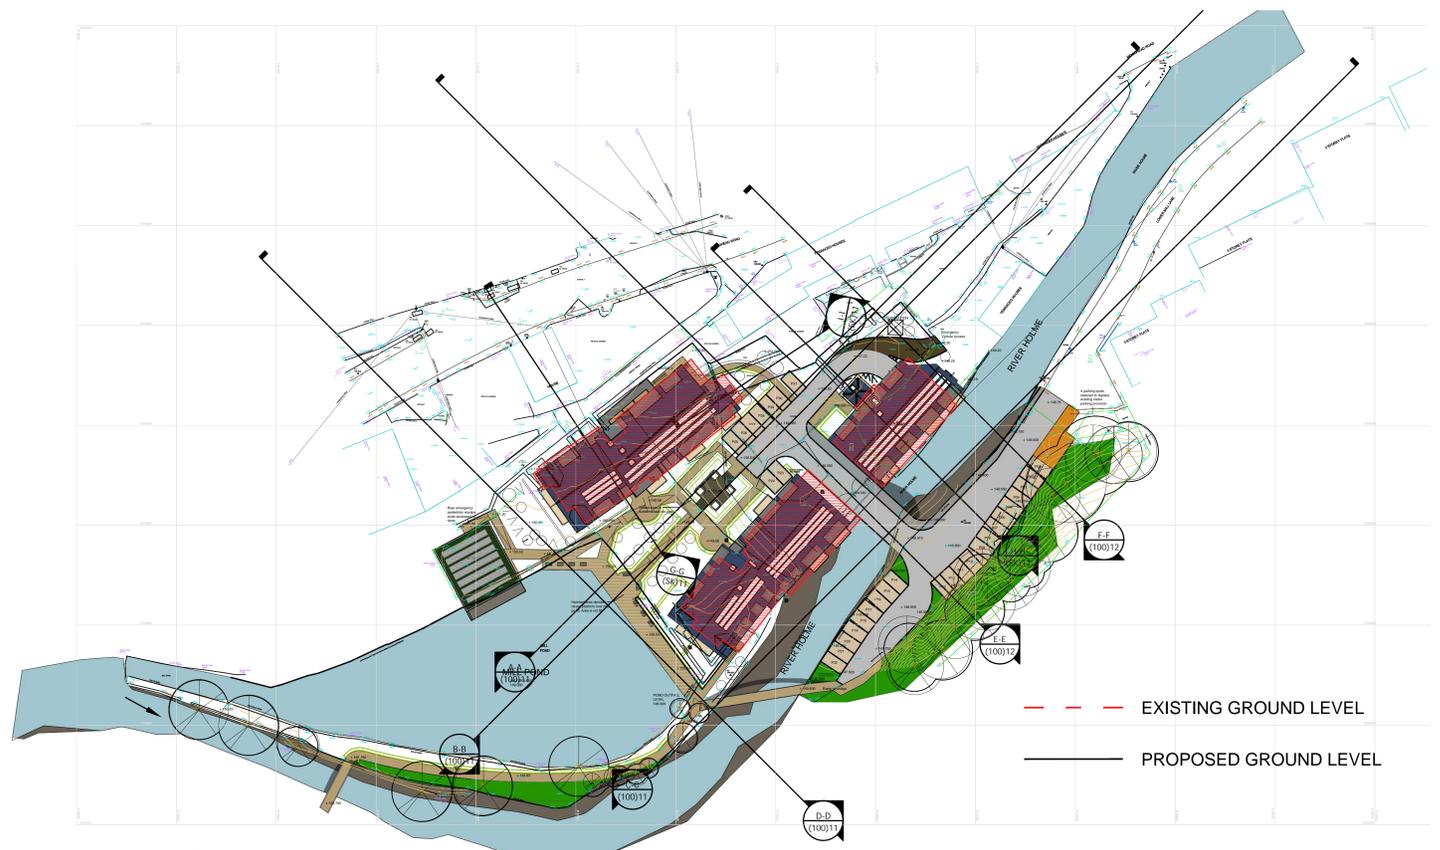

SECTION LINE LOCATIONS

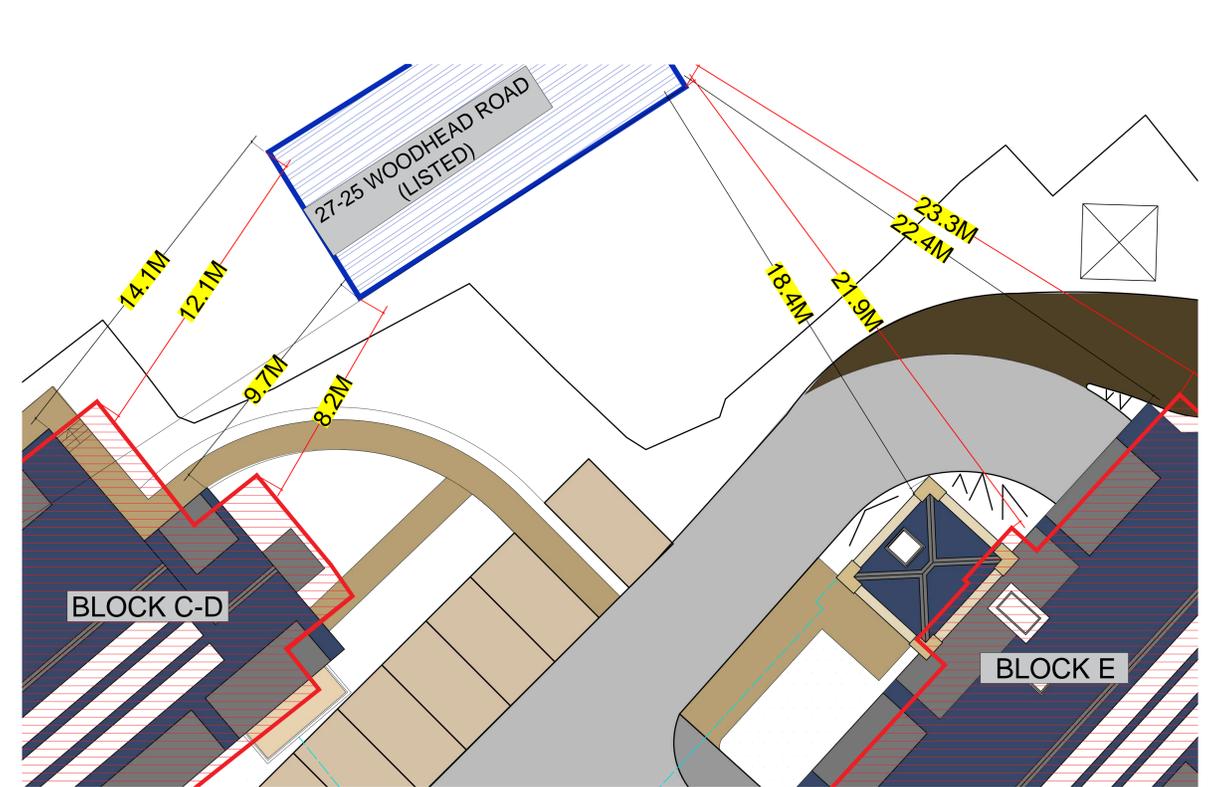

DO NOT SCALE OFF THIS DRAWING

ACUMEN
DESIGNERS & ARCHITECTS

acumenarchitects.co.uk 01484 546 000
Headrow House, Old Leeds Road, Huddersfield, HD1 1SQ

Project: **ELISTON HOMES**

Client: **PRICKLEDEN MILLS HOLMFIRTH**

Project No: **2659** Drawing No: **(100)63** Rev: **1**

Date Drawn: **FEB21** Drawn By: **JF** Authorised By: **JC**

Purpose of Issue: **Planning** Building Regs Tender Construction Contract Other

PROPOSED SITE SECTIONS WITH PREVIOUSLY APPROVED OVERLAID SHEET 1 OF 2

Scale: **1:200 @ A0** Date Drawn: **FEB21** Drawn By: **JF** Authorised By: **JC**