



Only figured dimensions should be used.
 Scaled dimensions should be checked with the Architect.
 This drawing together with the design, is the property and copyright of the Architect and must not be reproduced without written permission.



SECTION E-E 1:200

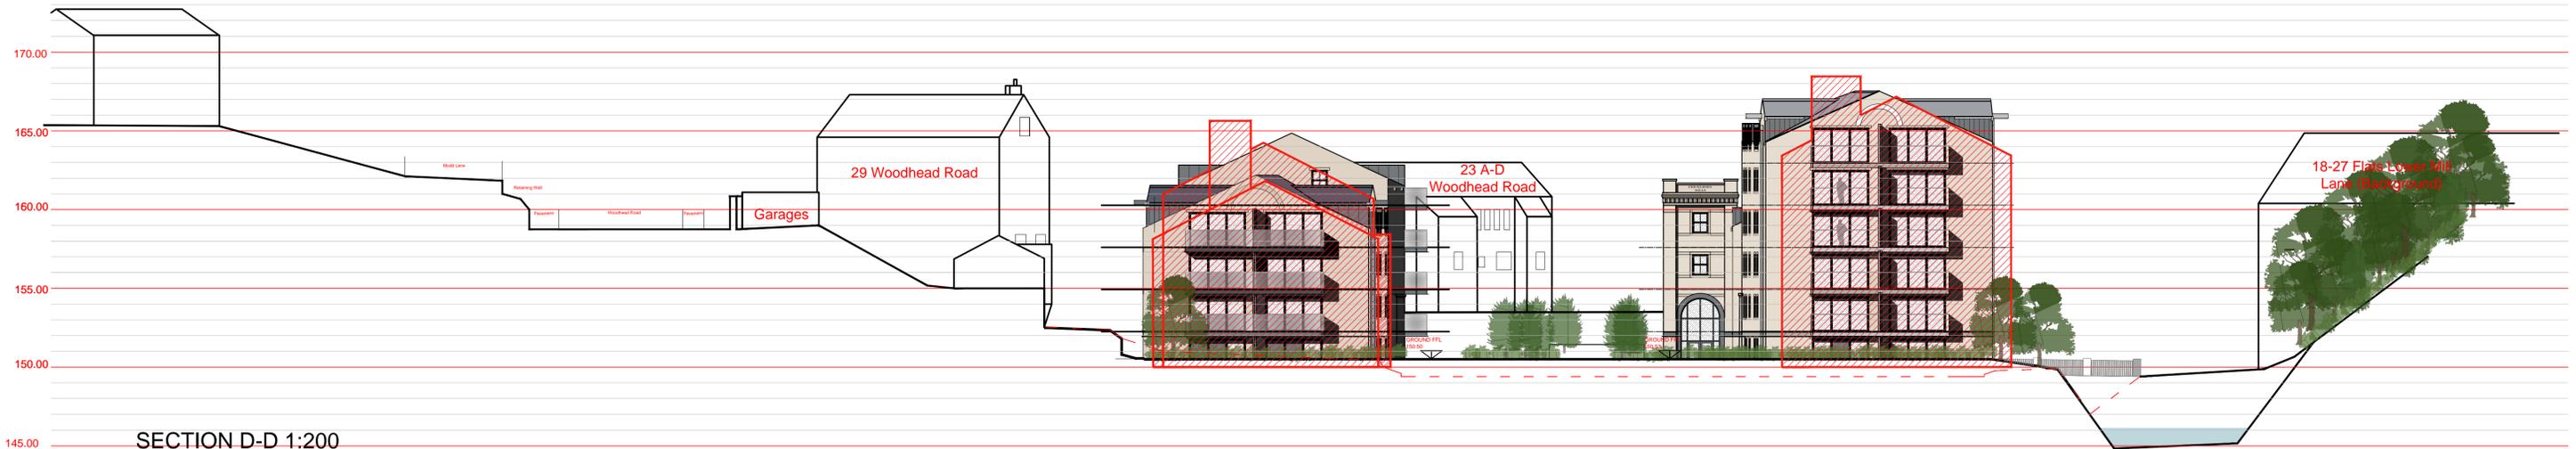

SECTION D-D 1:200

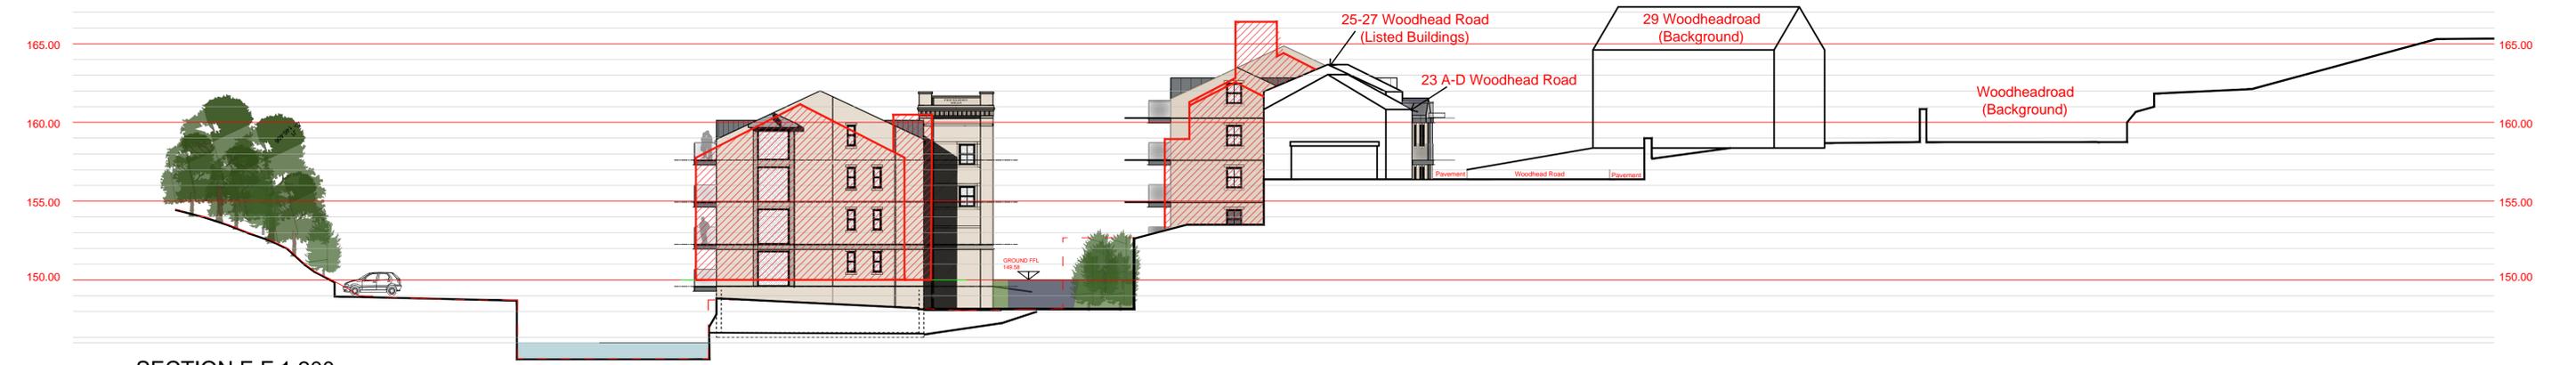

SECTION F-F 1:200



SECTION LINE LOCATIONS

--- EXISTING GROUND LEVEL
 — PROPOSED GROUND LEVEL



SECTION I-I 1:200

DO NOT SCALE OFF THIS DRAWING

rev	description	drawn	auth	date

ACUMEN
 DESIGNERS & ARCHITECTS

acumenarchitects.co.uk 01484 546 000
 Headrow House, Old Leeds Road, Huddersfield, HD1 1SG

Client: ELISTON HOMES
 Project: PRICKLEDEN MILLS HOLMFIRTH
 Project No: 2659 Drawing No: (100)64 Rev:
 Description: PROPOSED SITE SECTIONS WITH PREVIOUSLY APPROVED OVERLAID SHEET 2 OF 2

Scale	Date Drawn	Drawn By	Authorised By
1:200 @ A1	APR'21	JF	JC

Purpose of Issue:
 Planning Building Regs Tender Construction Comment Info