
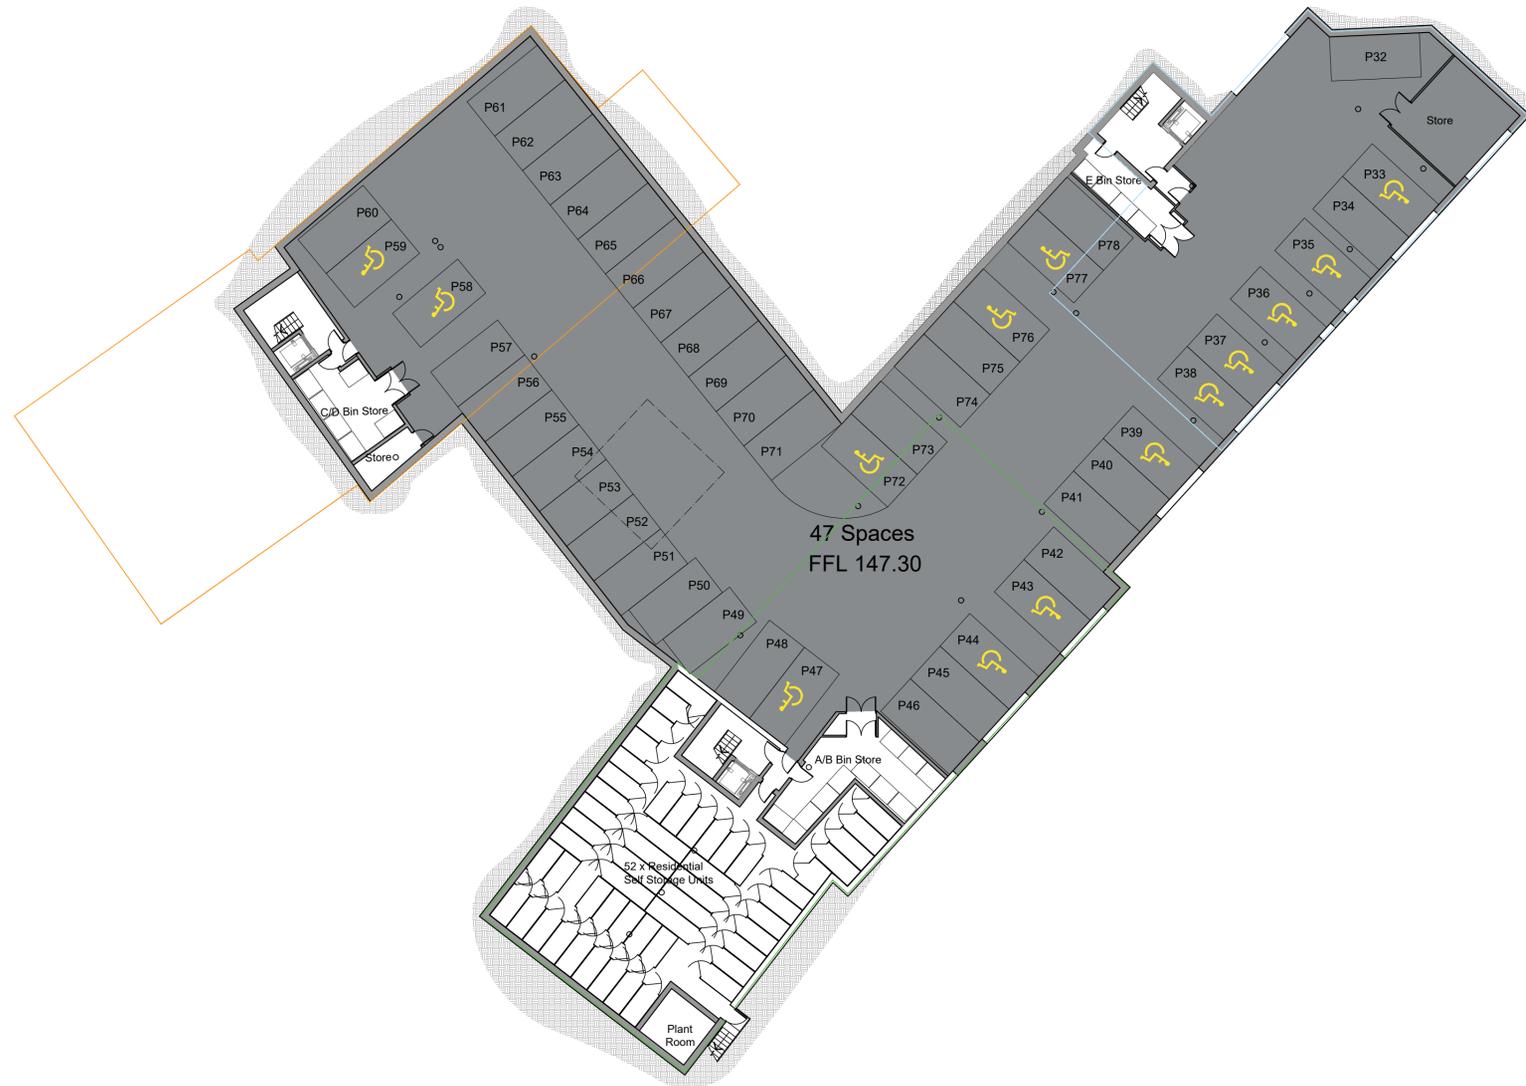


Only figured dimensions should be used.  
 Scaled dimensions should be checked with the Architect.  
 This drawing together with the design, is the property and copyright of the Architect and must not be reproduced without written permission

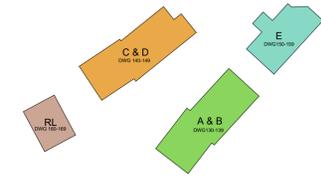

UNDERCROFT CAR PARK

D	Structural columns omitted following frame rationalisation.	JF	JC	15.05.2023
C	Amended the main parking layout to match the above blocks. Added a plant room within the storage unit block - removing some of the storage units. Shown indicative hydroelectric pipe.	AO	JC	21.09.2022
B	Block footprints overlaid for clarity.	JF	JC	30.06.2021
A	Bin stores enlarged and double bobbed following LPA comment. Self storage reduced.	JF	JC	21.06.2021

DO NOT SCALE OFF THIS DRAWING

rev	description	drawn	auth	date

ACUMEN	
DESIGNERS & ARCHITECTS	

acumenarchitects.co.uk 01484 546 000  
 Headrow House, Old Leeds Road, Huddersfield, HD1 1SG

Client  
**ELISTON HOMES**

Project  
**PRICKLEDEN MILLS  
 HOLMFIRTH**

Project No	Drawing No	Rev
2659	20	D

Description  
**PROPOSED UNDERCROFT  
 GENERAL ARRANGEMENT  
 PLAN**

Scale	Date Drawn	Drawn By	Authorised By
1:200@ A1	APR'21	JF	JC

Purpose of Issue:  
 Planning  Building Regs  Tender  Construction  Comment  Info