


SECTION A-A 1:200




SECTION B-B 1:200



SECTION C-C 1:200

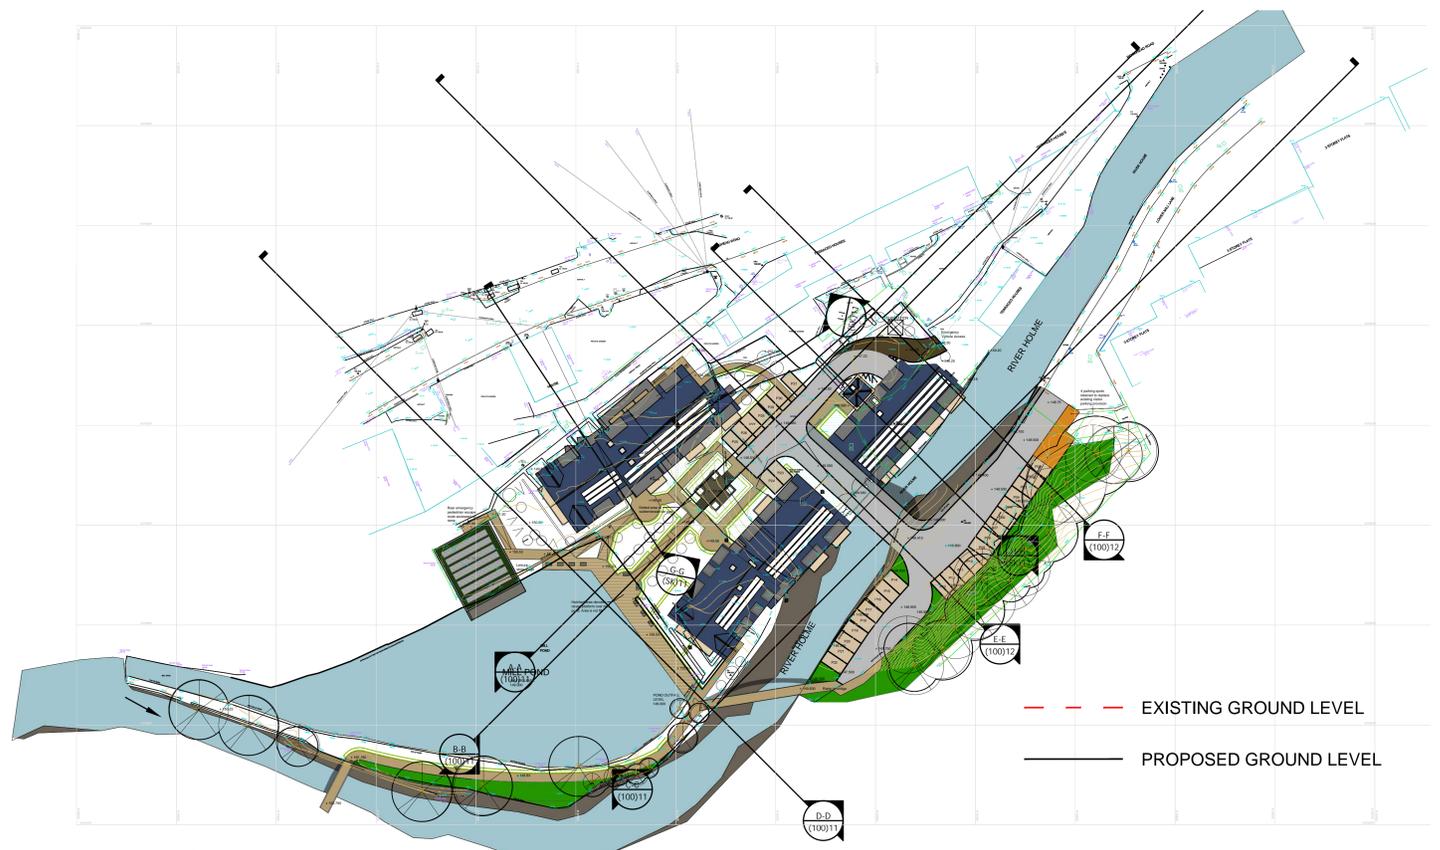

SECTION LINE LOCATIONS

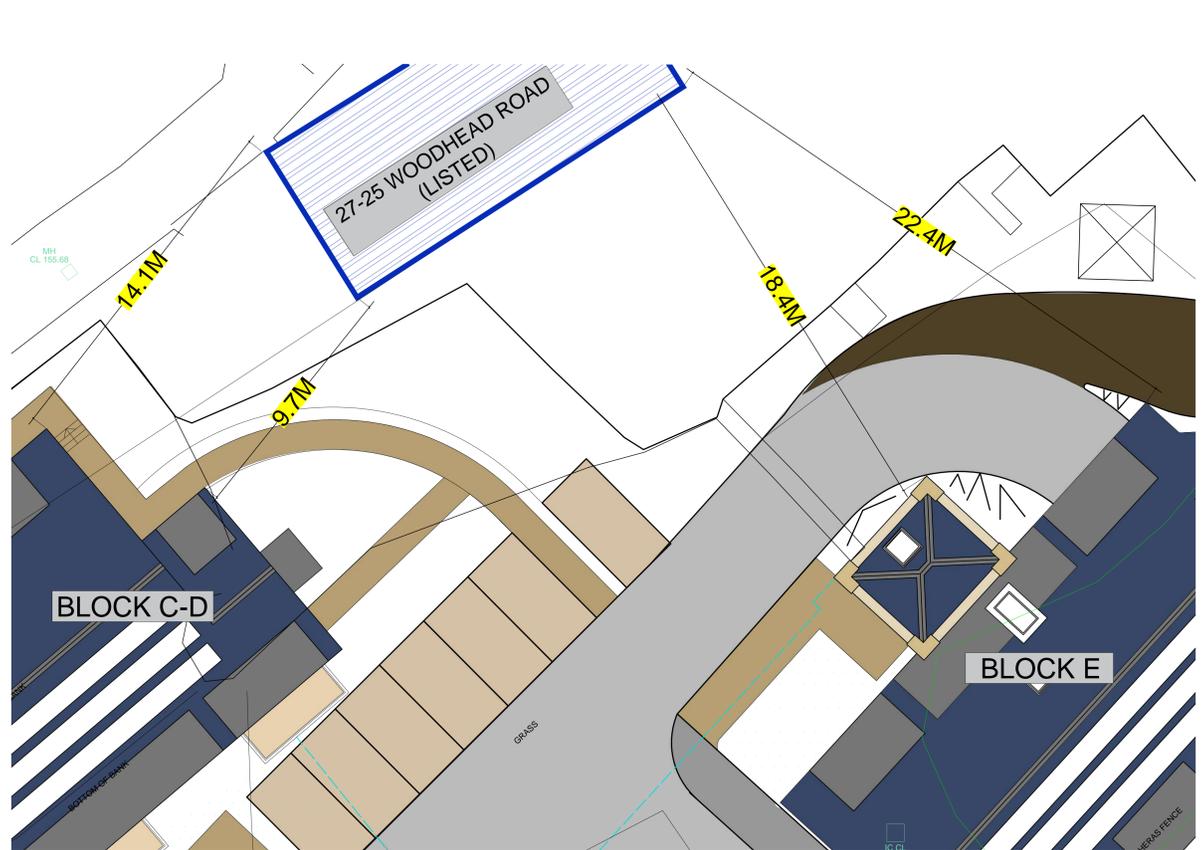

1	Site sections & 3D plan updated to show the proposed reduced level	10/01	17.08.2022
2	Block A and B updated to show the proposed reduced level	10/01	17.08.2022
3	Site sections updated to show the proposed reduced level	10/01	17.08.2022
4	Block C and D updated to show the proposed reduced level	10/01	17.08.2022
5	Block E updated to show the proposed reduced level	10/01	17.08.2022
6	Final ground levels to be confirmed	10/01	17.08.2022
7	Final ground levels to be confirmed	10/01	17.08.2022
**ACUMEN**  
DESIGNERS & ARCHITECTS

acumenarchitects.co.uk 01484 546 000  
Headrow House, Old Leeds Road, Huddersfield, HD1 1SG

**ELISTON HOMES**  
PRICKLEDEN MILLS  
HOLMFIRTH

Project No: 2659 Drawing No: (100)11 Rev: E

Date Drawn: FEB21 Drawn By: JF Authorised By: JC

**PROPOSED SITE SECTIONS**  
SHEET 1 OF 2

Scale: 1:200 @ A0

Purpose of Issue: Planning Building Regs Tender Construction Commencement