




Only figured dimensions should be used.
 Scaled dimensions should be checked with the Architect.
 This drawing together with the design, is the property and copyright of the Architect and must not be reproduced without written permission

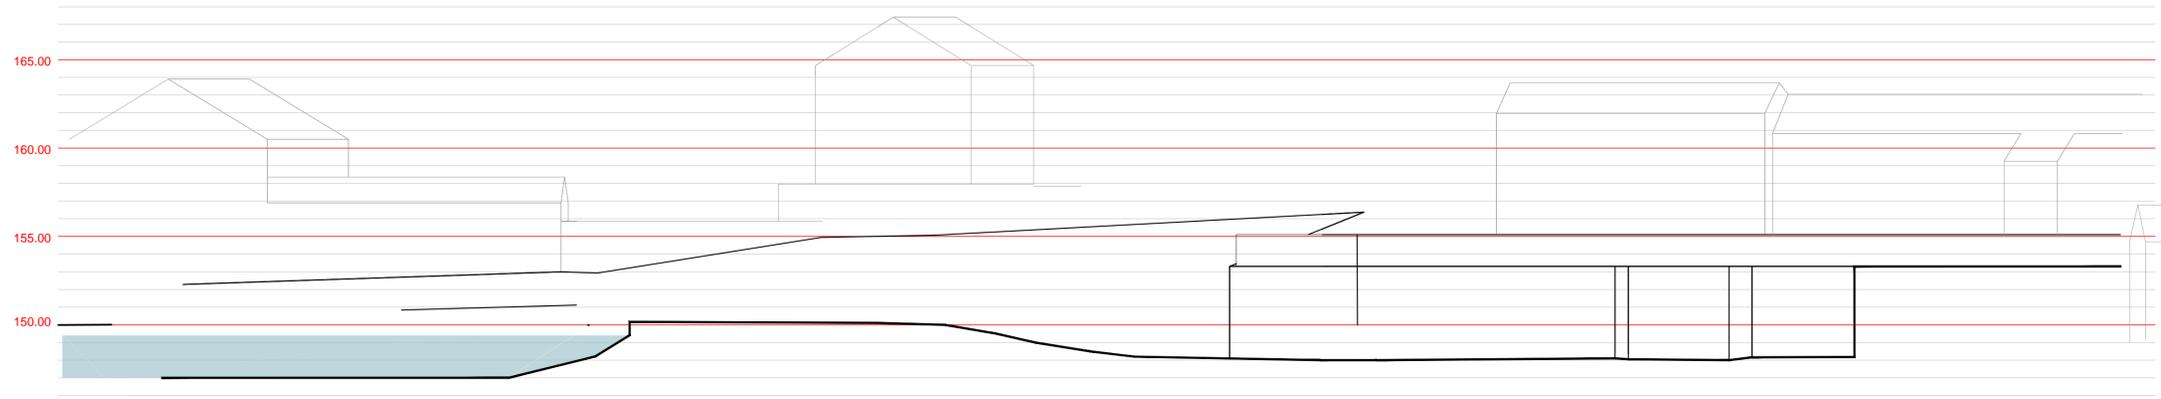


SECTION A-A 1:200

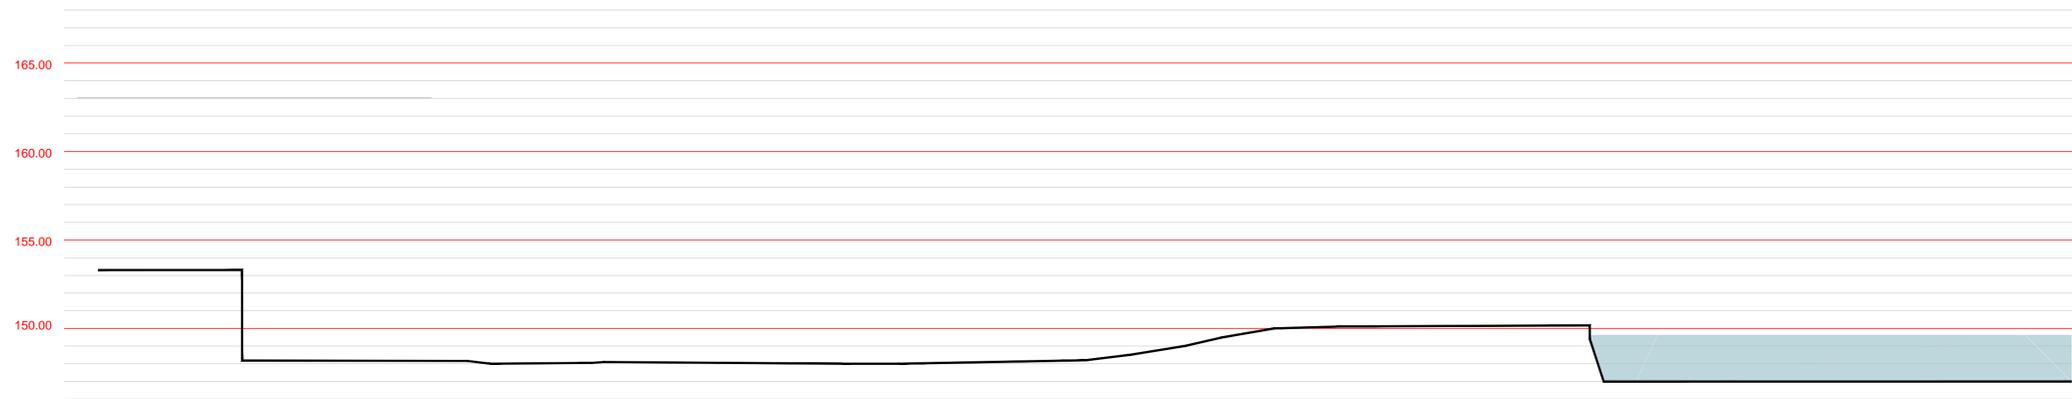

SECTION B-B 1:200

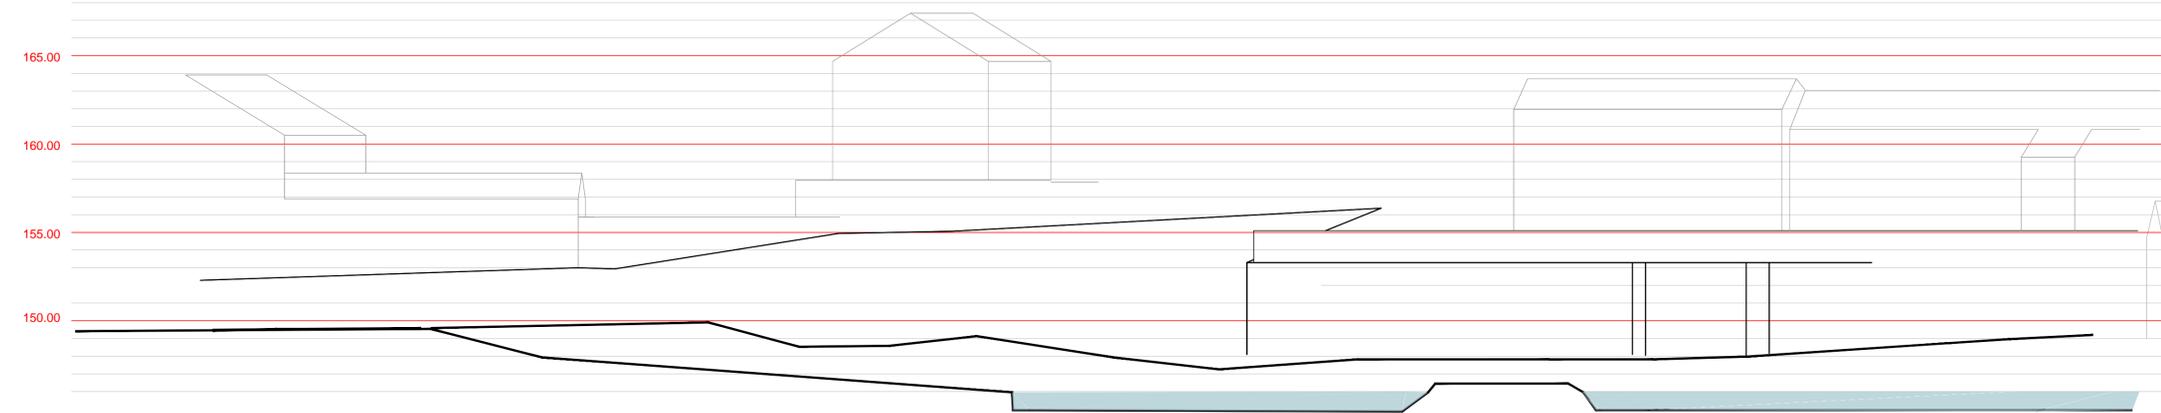

SECTION C-C 1:200

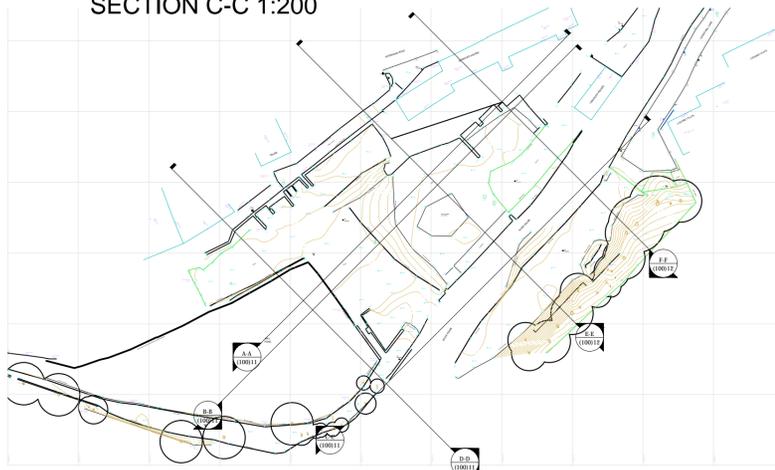

SECTION LINE LOCATIONS

DO NOT SCALE OFF THIS DRAWING

rev	description	drawn	auth	date

ACUMEN
 DESIGNERS & ARCHITECTS

acumenarchitects.co.uk 01484 546 000
 Headrow House, Old Leeds Road, Huddersfield, HD1 1SG

Client
ELISTON HOMES

Project
**PRICKLEDEN MILLS
 HOLMFIRTH**

Project No 2659	Drawing No (100)03	Rev /
---------------------------	------------------------------	-----------------

Description
**EXISTING SITE SECTIONS
 SHEET 1 OF 2**

Scale 1:200 @ A1	Date Drawn FEB'21	Drawn By JF	Authorised By JC
----------------------------	-----------------------------	-----------------------	----------------------------

Purpose of Issue
 Planning Building Regs Tender Contractor Comment Info