


Garden

Garage

Retaining Wall + 1050mm height

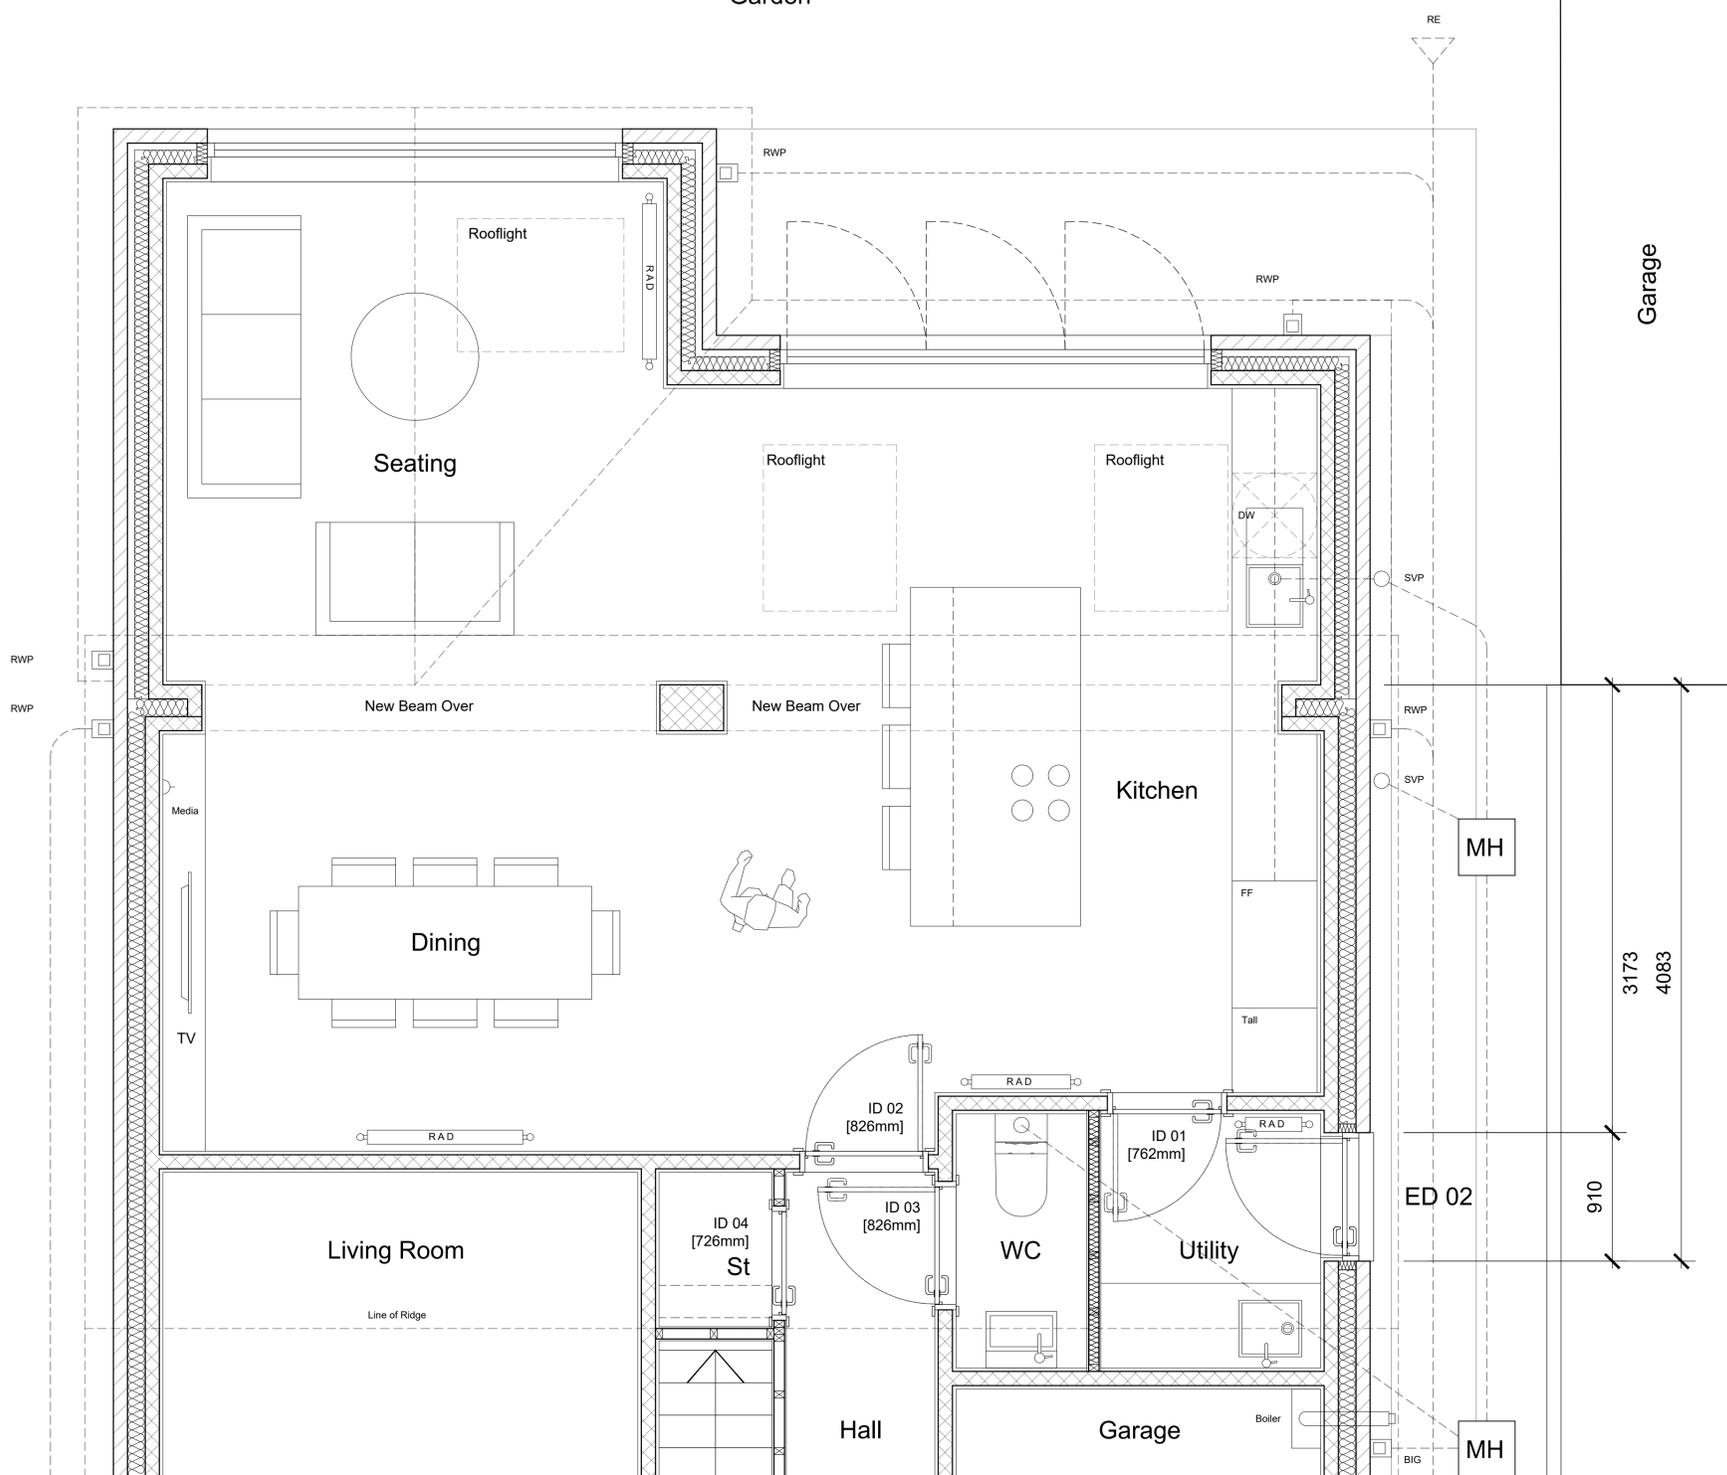

# PROPOSED GA PLANS 1:25 @ A1


\*For the purposes of Planning Consent the following applies to any copy of this drawing made by the Local Authority:

This copy has been made by and with the authority of the person required to make the plan and drawing open to public inspection pursuant to Section 47 of the Copyright, Designs and Patents Act 1988. Unless that Act provides a relevant exception to copyright, the copy must not be copied without the prior permission of the copyright owner. If any copy is made under the authority only the whole drawing including the copyright holder's name and this notice, is to be copied.

Drawn Scale 1:25



Drawn Scale 1:50

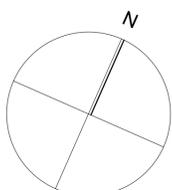

Issue Purpose: PLANNING APPLICATION

AHJ architects  
 The Courtyard  
 12a Commercial Road  
 Skelmanthorpe  
 Huddersfield  
 HD8 9AA  
 www.ahjarchitects.co.uk

# AHJ architects

Client Mr Briggs  
 Project 2391 : 33 St Mary's Avenue : Domestic Extension  
 Title Proposed GA Plans

Issued From  
 Date May 2023  
 Scale 1:25 @ A1  
 Drawn BH Auth BH

Drawing Number 2391 - D - 20 - 004  
 Revision

Do not scale from this drawing. Work to figure dimensions, and any discrepancy to be reported to the Architect.  
 Refer to larger scale drawings where available.