


Notes:

- This drawing is copyright.
- Do not scale dimensions from this drawing.
- This drawing is to be read in conjunction with all other relevant drawings.
- All discrepancies on this drawing are to be reported to the architect.
- Do not modify any element of this drawing.
- Use drawing only for purpose(s) issued.

North Sign / Key Plan

The following external model files are included within this drawing:


Balustrade Detail - Typical Section  
Scale 1:20

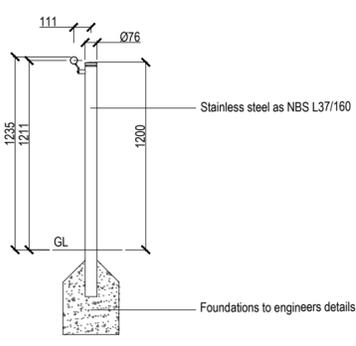

All below ground details as engineers information


Balustrade Detail - Plan View  
Scale 1:100

Please refer to NBS L37/160 for further details

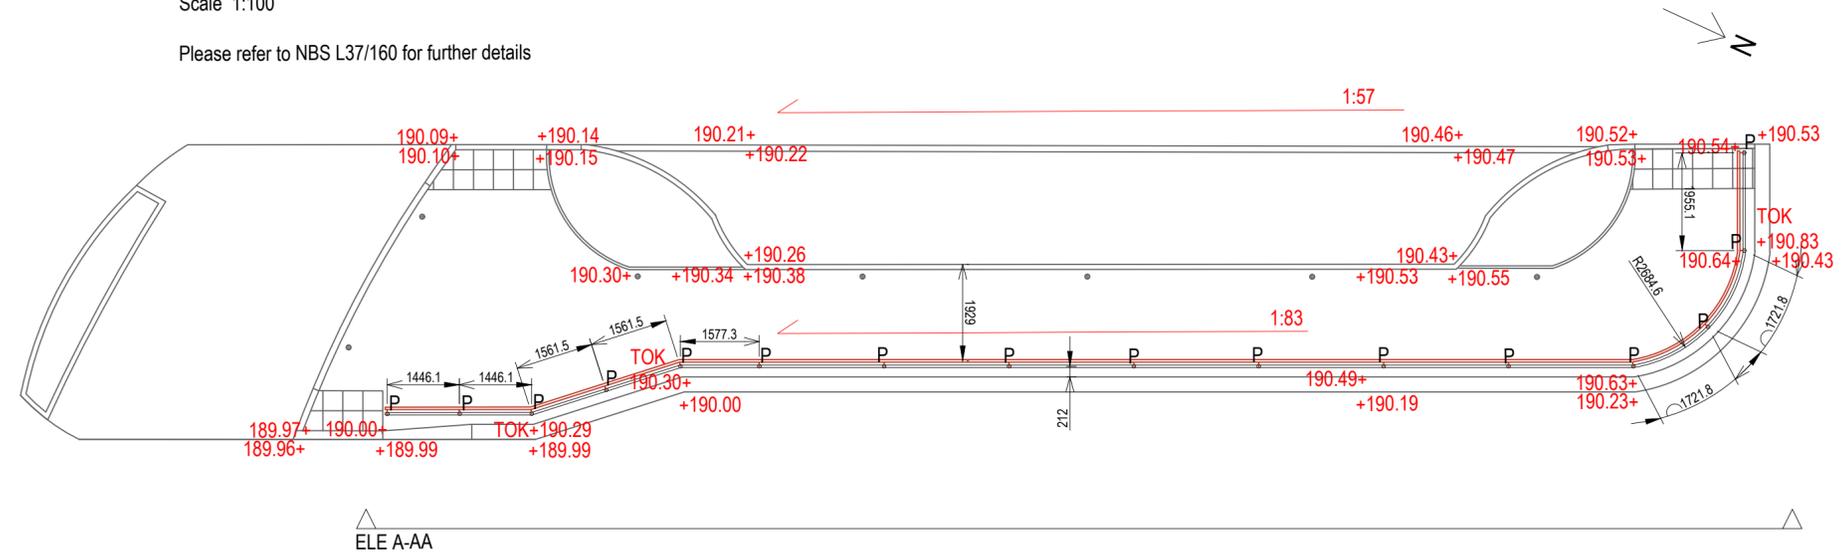

Balustrade Detail - Elevation A-AA  
Scale 1:100

Please refer to NBS L37/160 for further details

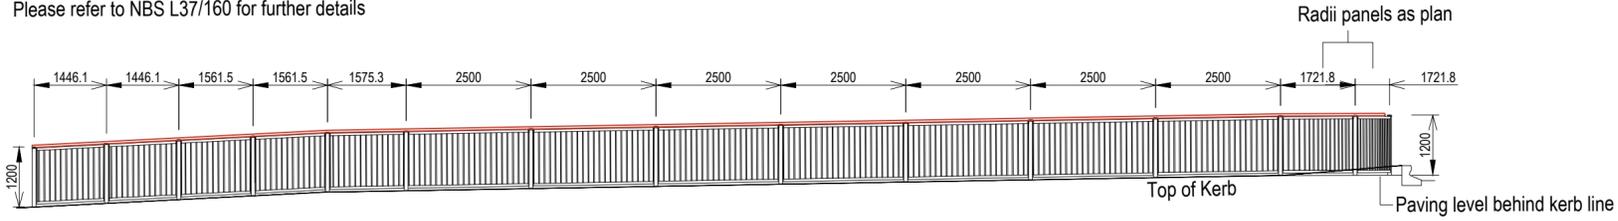

NOTES:

- P. - Post position
- - Handrail [min 1800mm wide path to kerb]
- All dimensions to be checked on-site prior to manufacture.
- Panel size to be 2500mm unless otherwise shown on adjacent plan
- Min panel length to be 1m
- Centre line of balustrade to be set back 212mm from back of kerb line as shown on adjacent plan

0m					100mm
C02	08/12/22	Balustrade height amended to 1.2m in response to planning condition.	DW	DW	
C01	19/07/22	First issue	DW	DW	
Rev	Date	Revision Notes	Dn	Rv	

Client / Contractor

**IBI** Intelligence Buildings Infrastructure  
www.ibigroup.com

Project  
HUDDERSFIELD ROYAL INFIRMARY;  
EMERGENCY DEPARTMENT

Drawing Title  
BALUSTRADE DETAILS

Job Number 125043	Drawing Originated Date 19/07/22	PAS 1192 Status Code -
Scale@A2 Var	Purpose CONSTRUCTION	

Drawing Number HG0052-IBI-ED-XX-PL-L-700009	Revision C02
--	-----------------