


Remove former boiler house door wall up to cill level in matching
stonework fit stone cill and sliding sash window to match existing

Car park

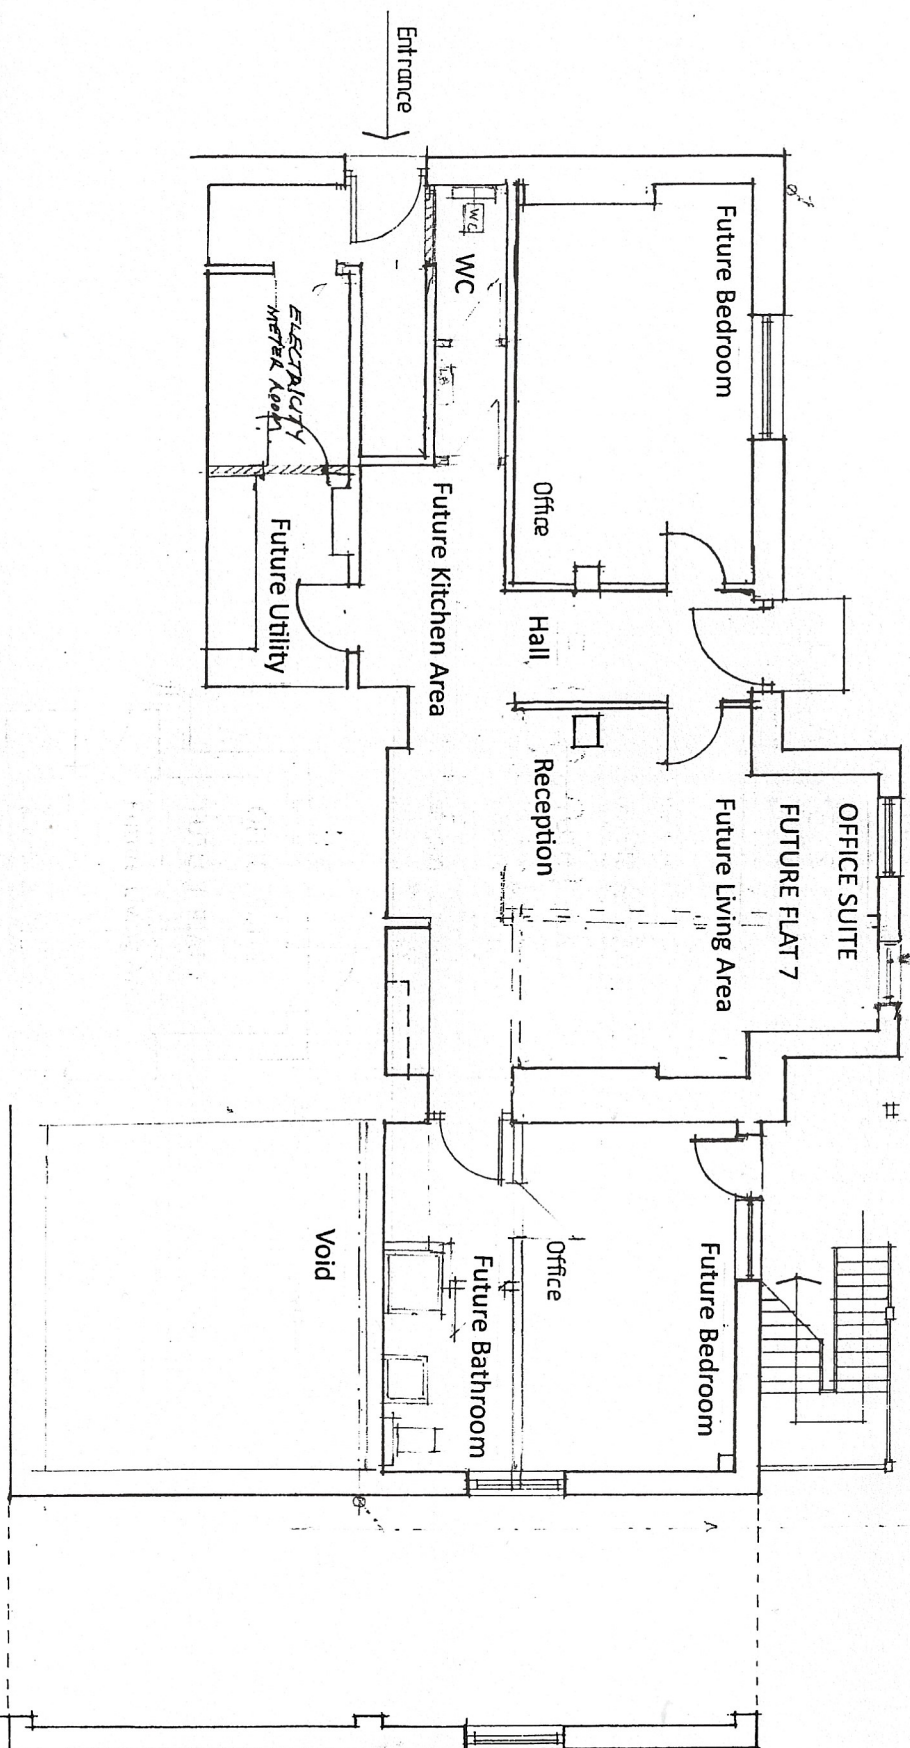

LOWER GROUND FLOOR

24 Edgerton Road, Huddersfield.

Scale 1:100

ANTHONY DANN ASSOCIATES

07 DEC 2023