


Playing Fields

LOCATION PLAN 22/24 EDGERTON ROAD
EDGERTON HUDDERSFIELD HD3 3AD

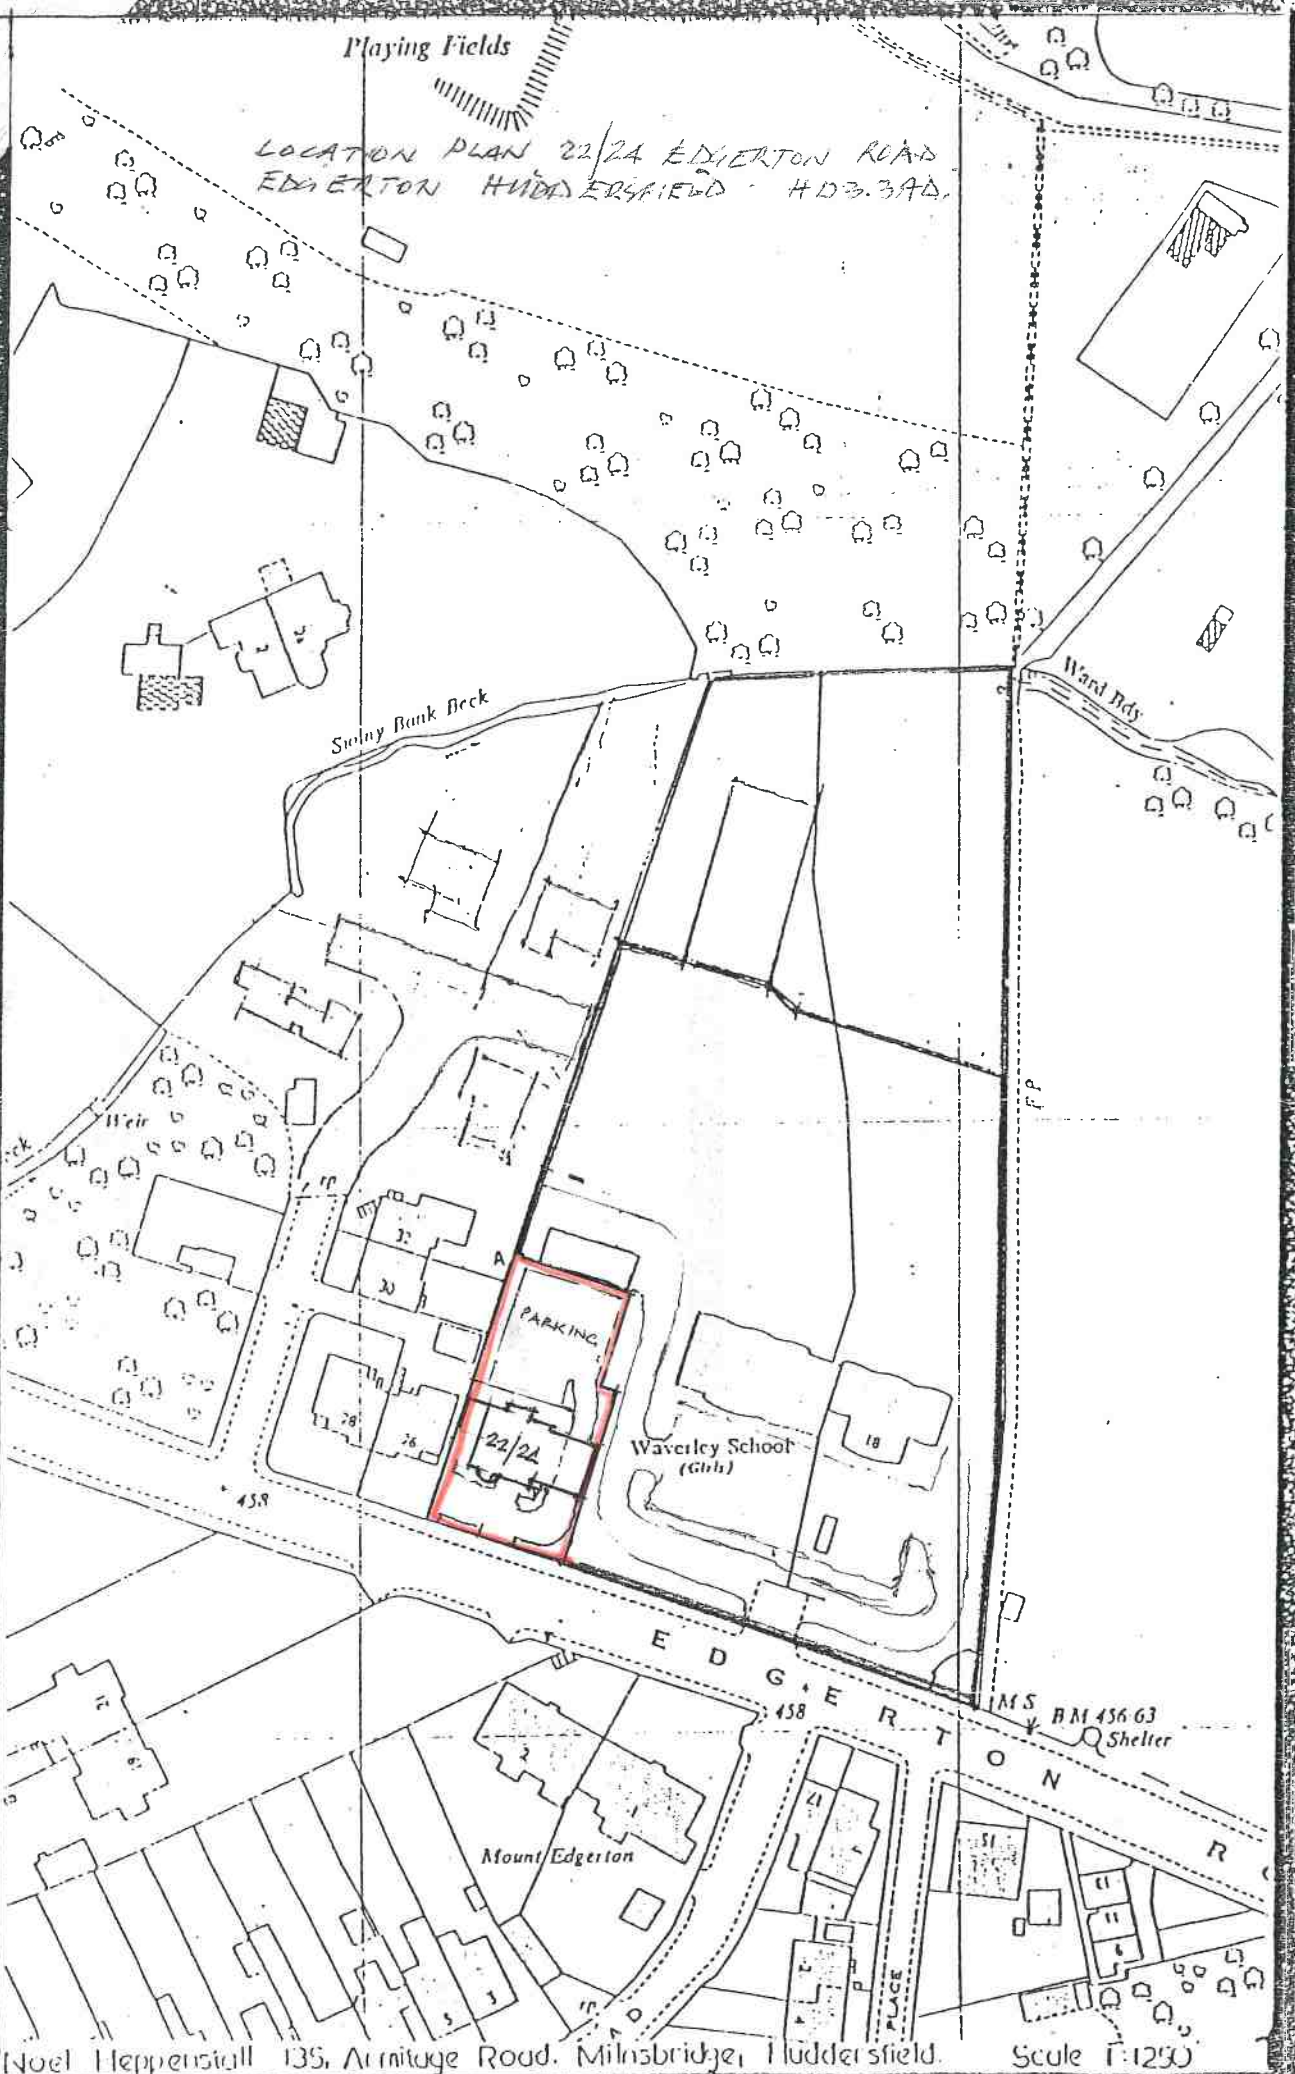

Noel Heppenstall 135, Armitage Road, Milnsbridge, Huddersfield.

Scale 1:1250