


Car park

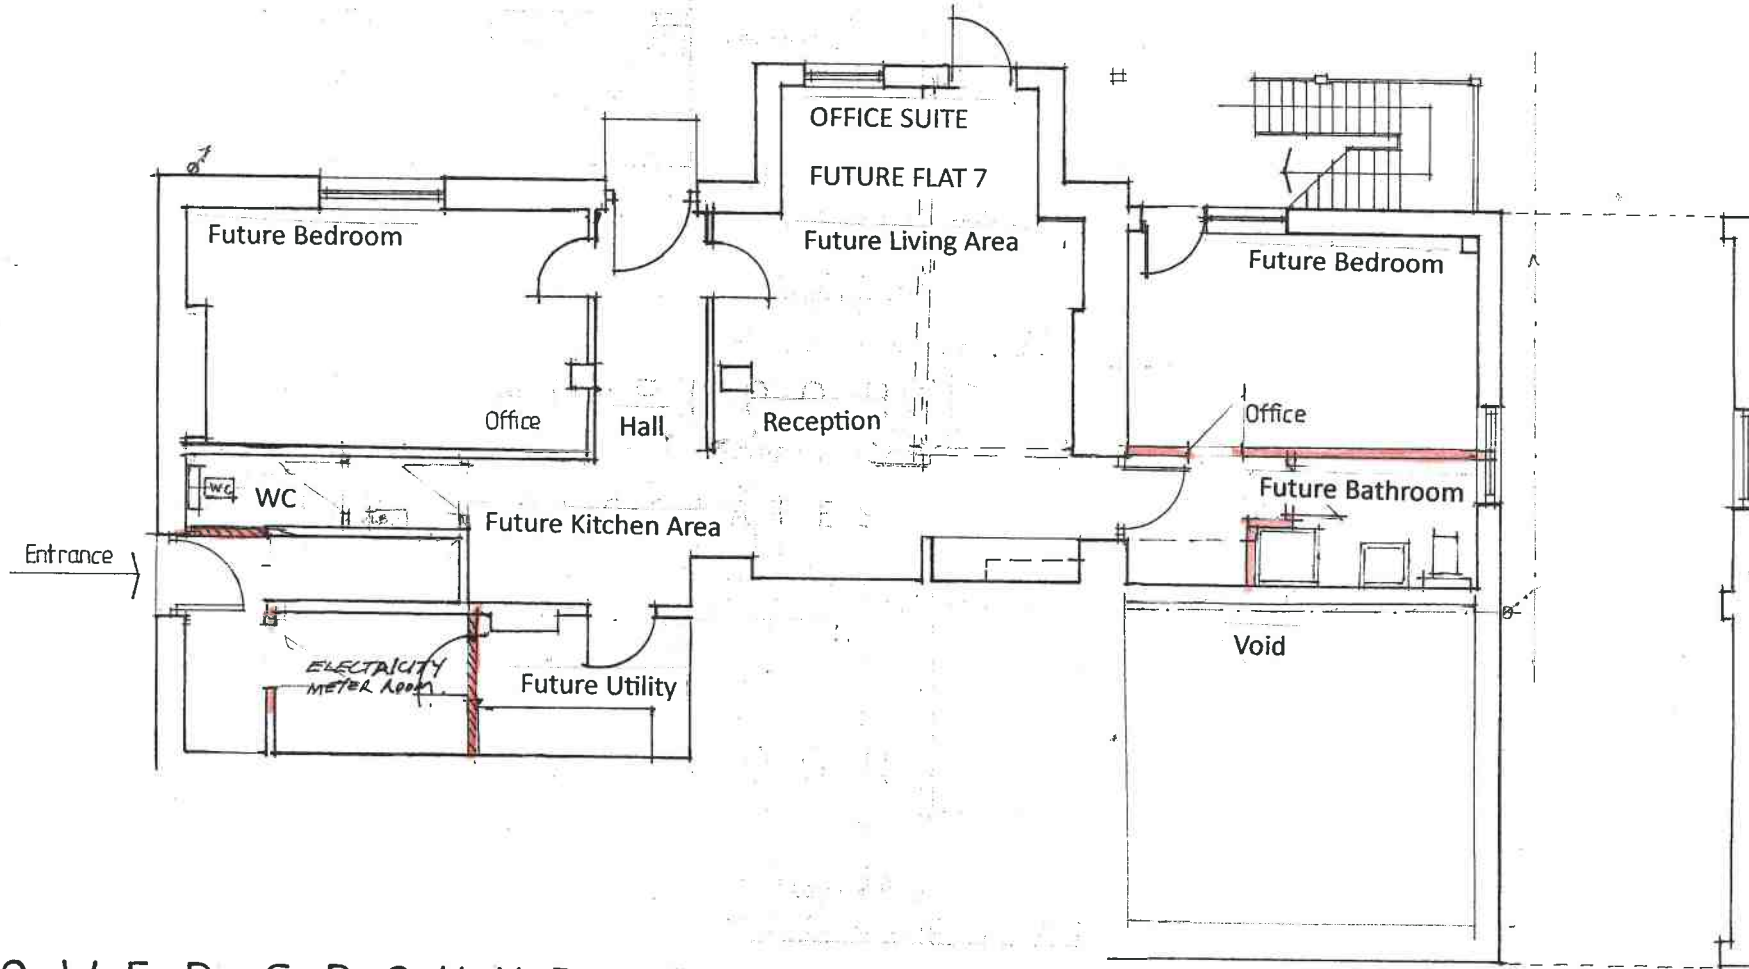

· L O W E R · G R O U N D · F L O O R ·

24 Edgerton Road, Huddersfield.

Scale 1:100

· A N T H O N Y · D A N N · A S S O C I A T E S ·