




planning+drawing

All dimensions are approximate and to be verified by site measurement.


walls to be constructed with outer leaf of local natural stone laid in regular courses to match on existing property

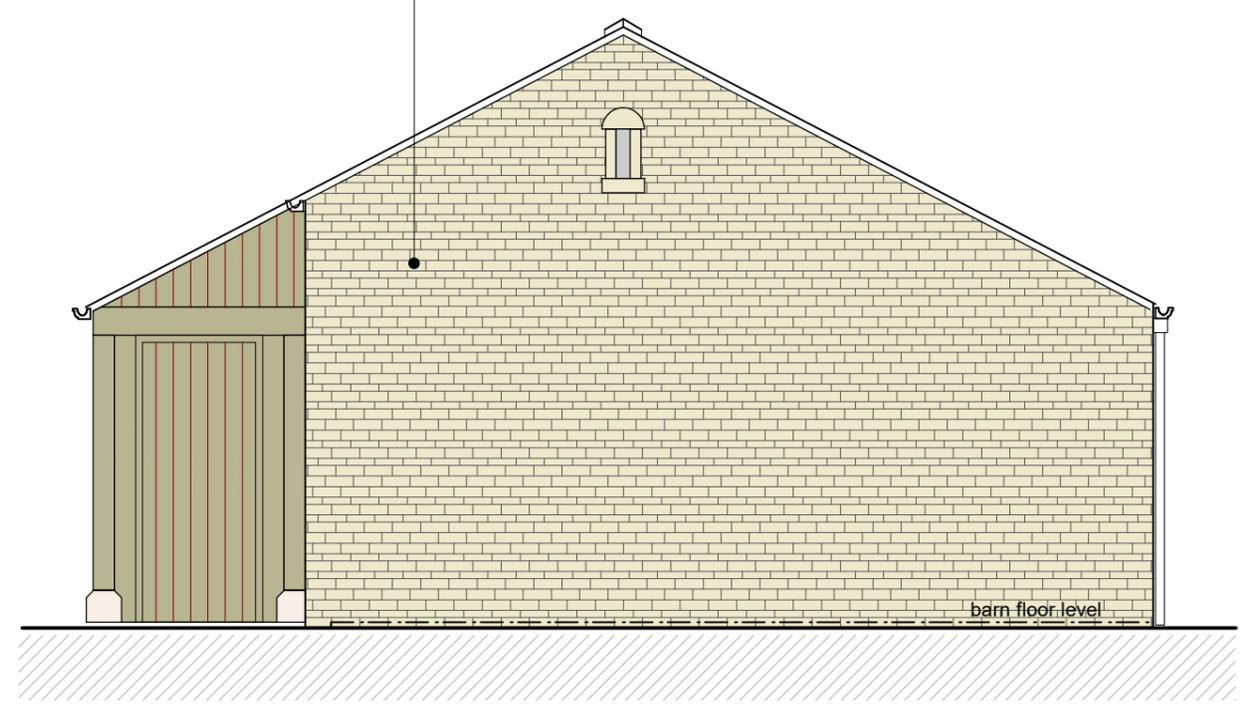

side elevation



barn roof surfaced in natural stone slate to match on existing property

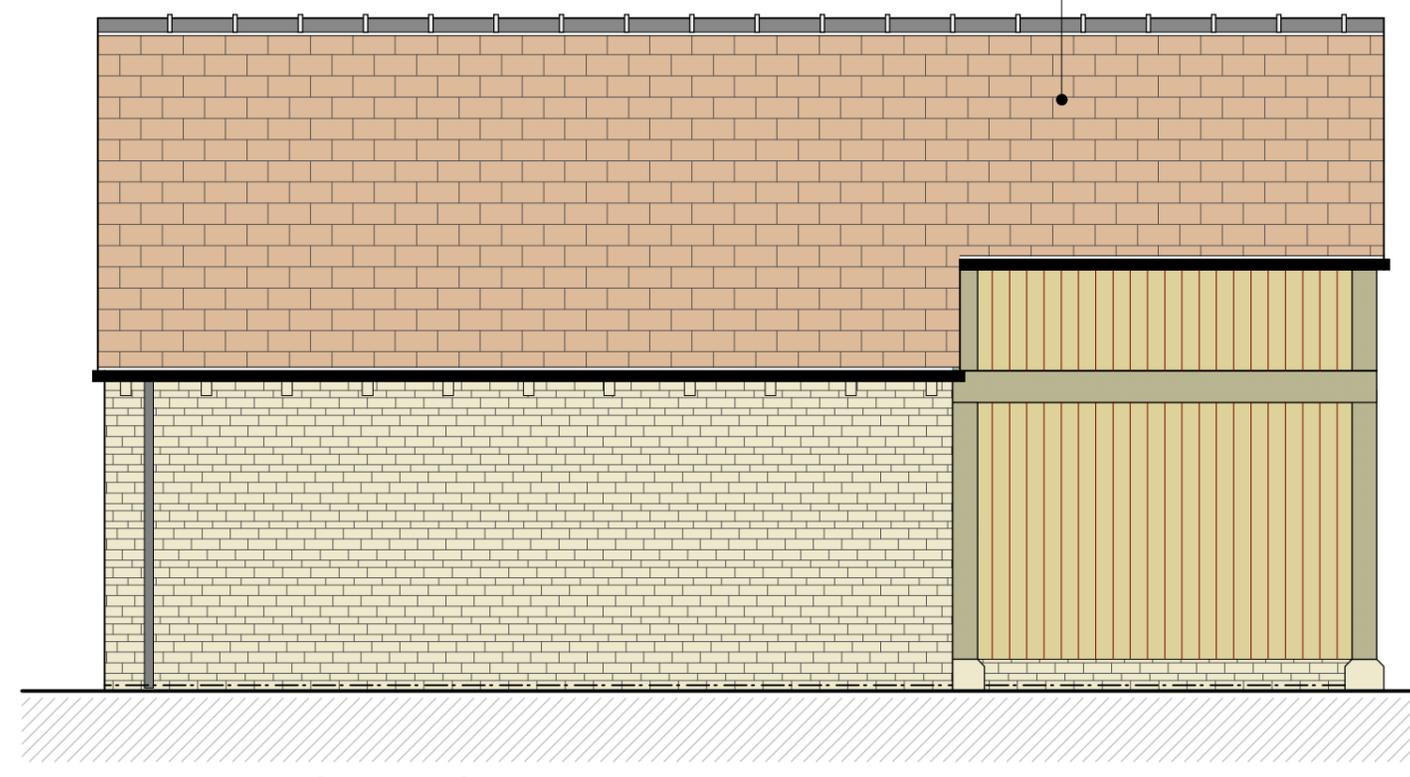

rear elevation

R02 - Plan handed
R01 - Plan prepared

WOOD ASSOCIATES
architecture+interiors
The Woodshed@Number 11, Thurstonland, Huddersfield, HD4 6YB

P R O J E C T

Woodend Farm, Wood Lane,
Thurstonland, HD4 6XA

T I T L E

**STORAGE BARN
ELEVATIONS**

S C A L E D A T E D R A W I N G N o.

1 : 50 @ A3

Feb 2023

23008D-02-R02