


FIRST FLOOR PLAN

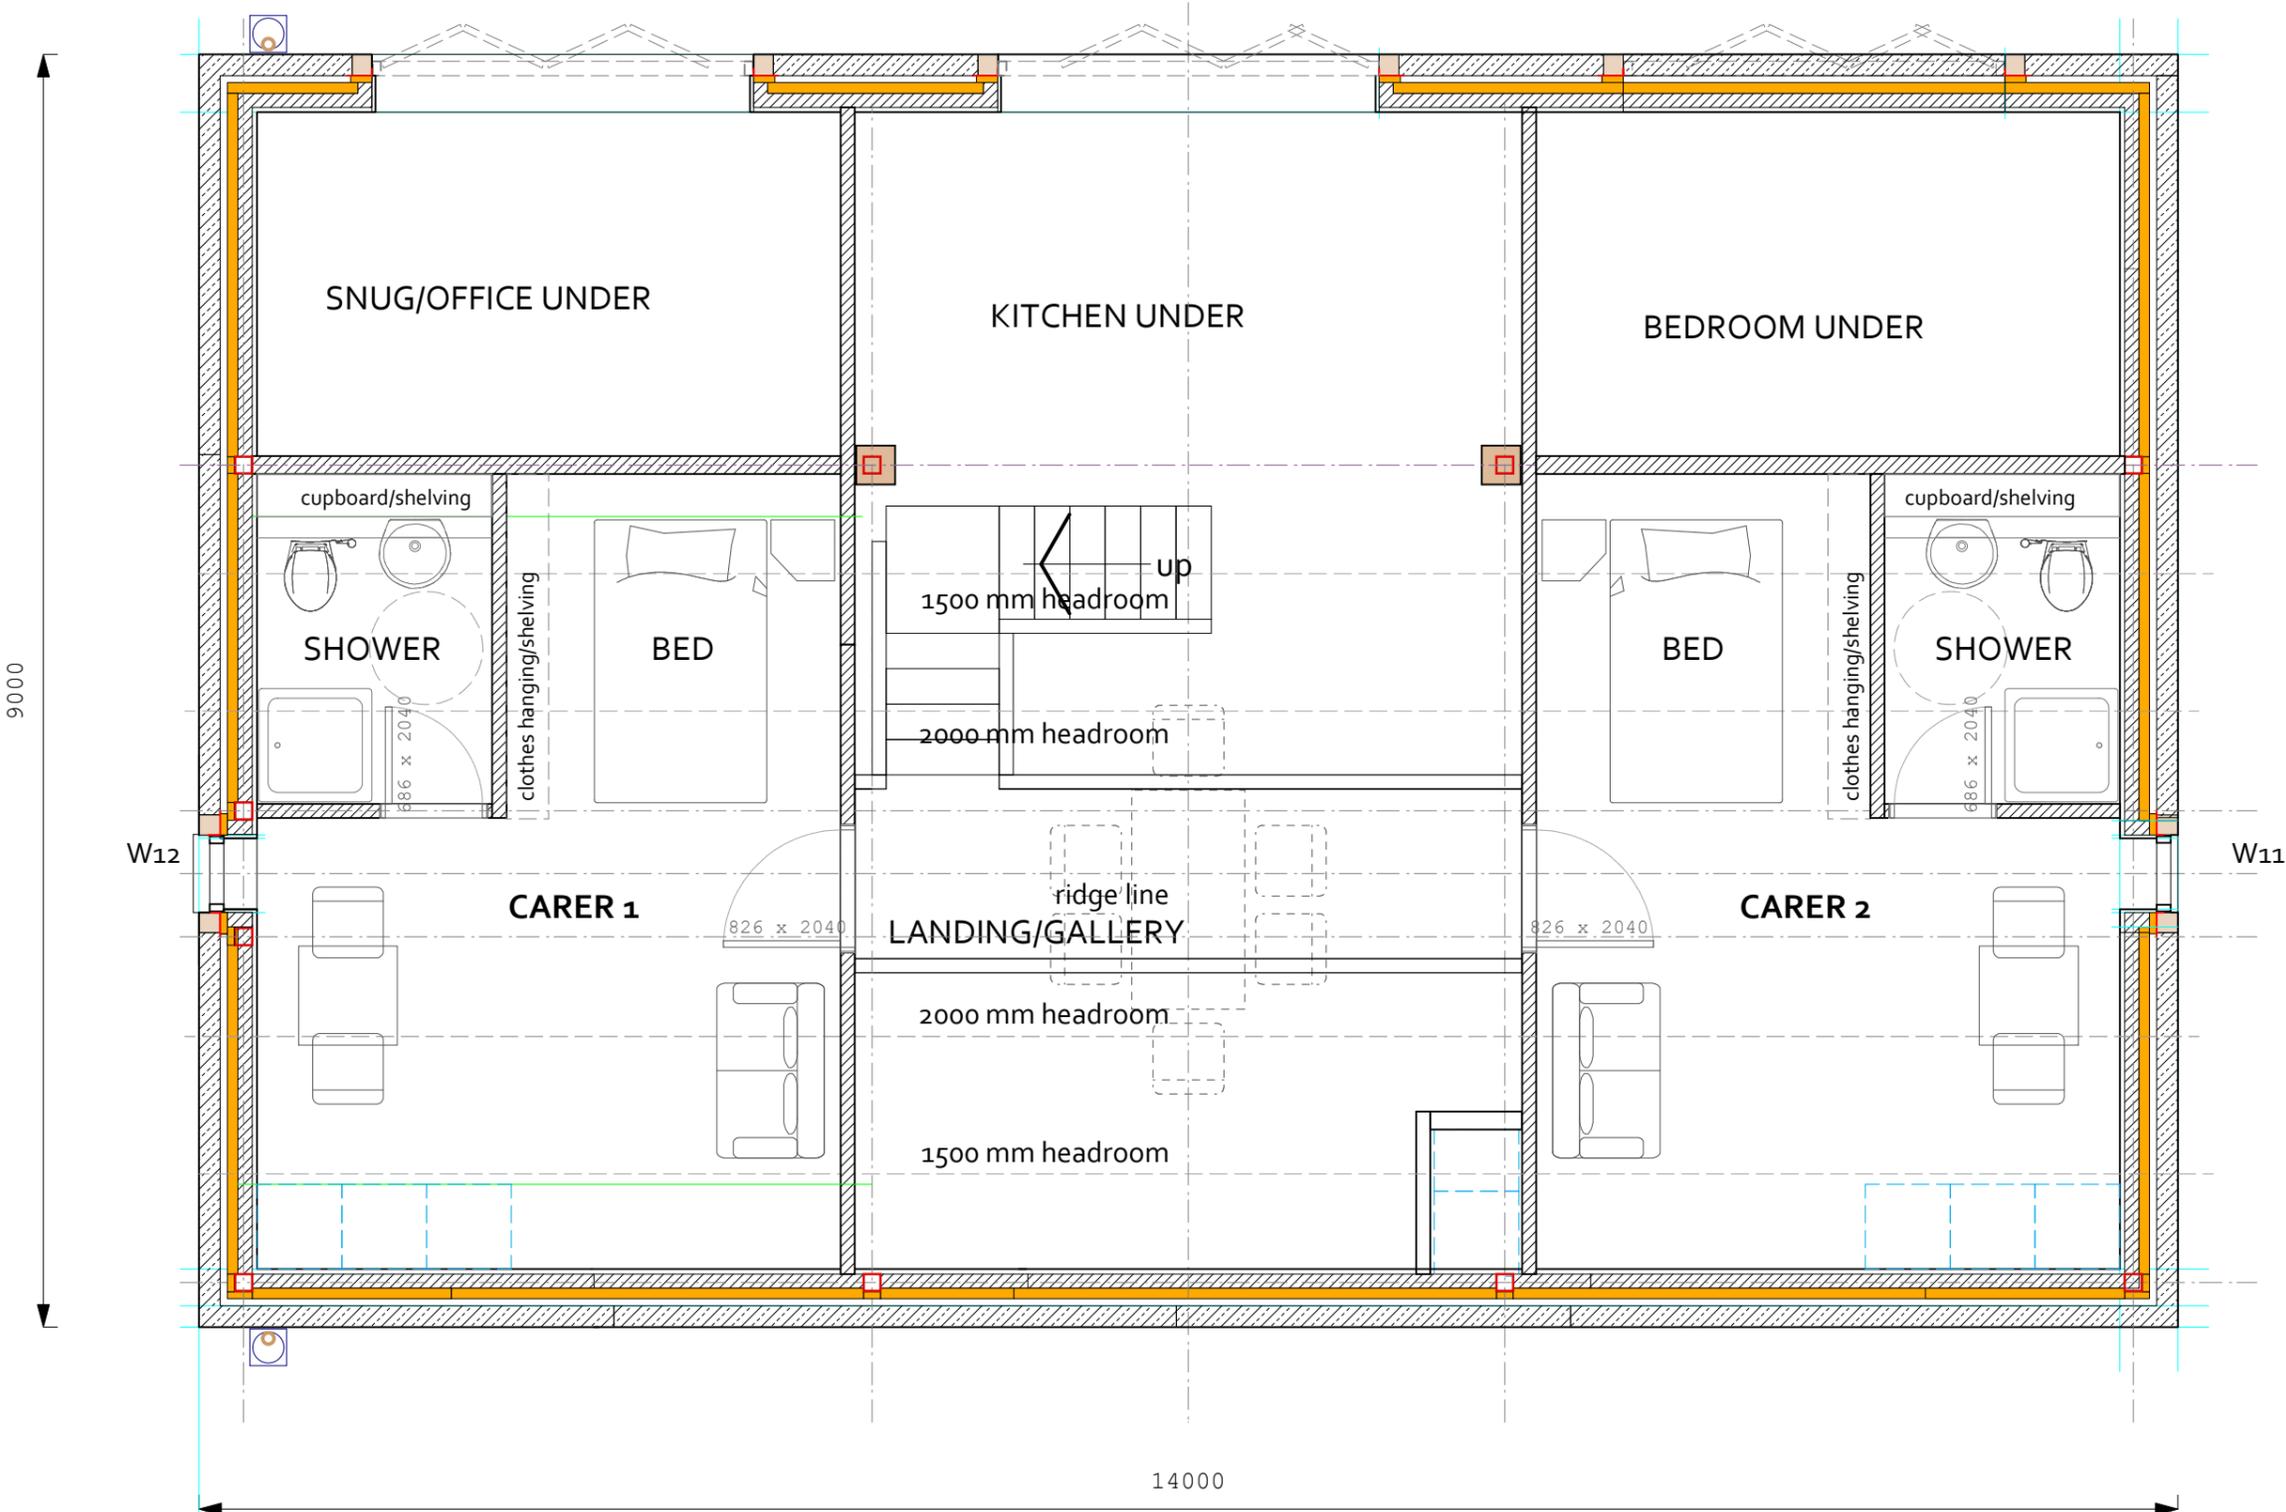

R02 - Drawing amended
R01 - Drawing prepared

WOOD ASSOCIATES
architecture+interiors
The Woodshed@Number 11, Thurstonland, Huddersfield, HD4 6YB

P R O J E C T

**Wood End Farm, Wood Lane,
Thurstonland, Huddersfield, HD4 6XA**

T I T L E

FIRST FLOOR PLAN

SCALE	DATE	DRAWING N o.
1:50 @ A3	May 2023	23008D-11-R02