




South

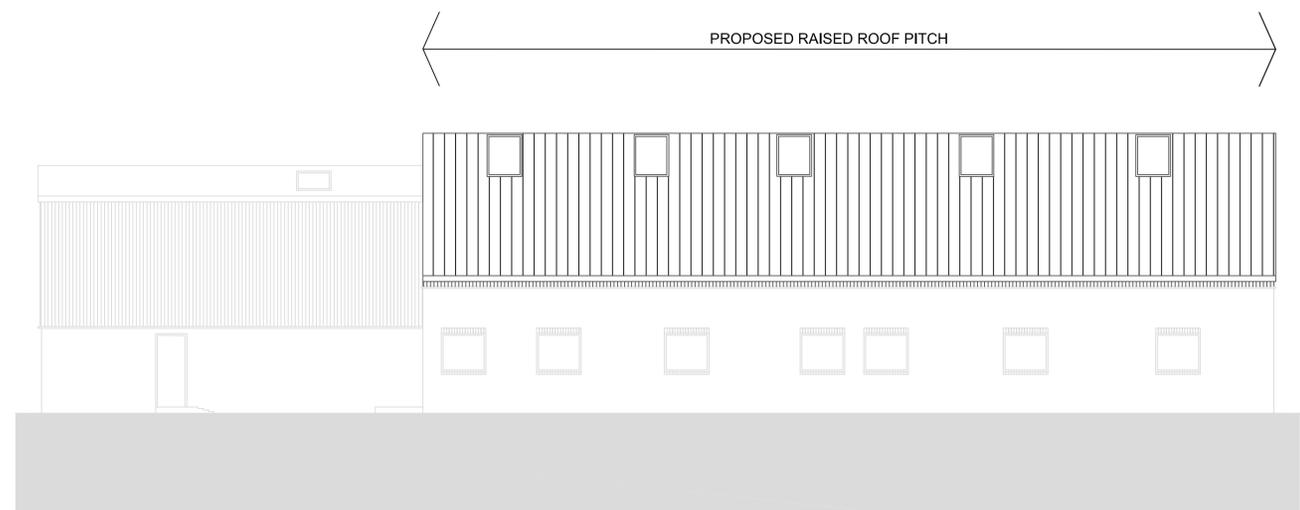

West

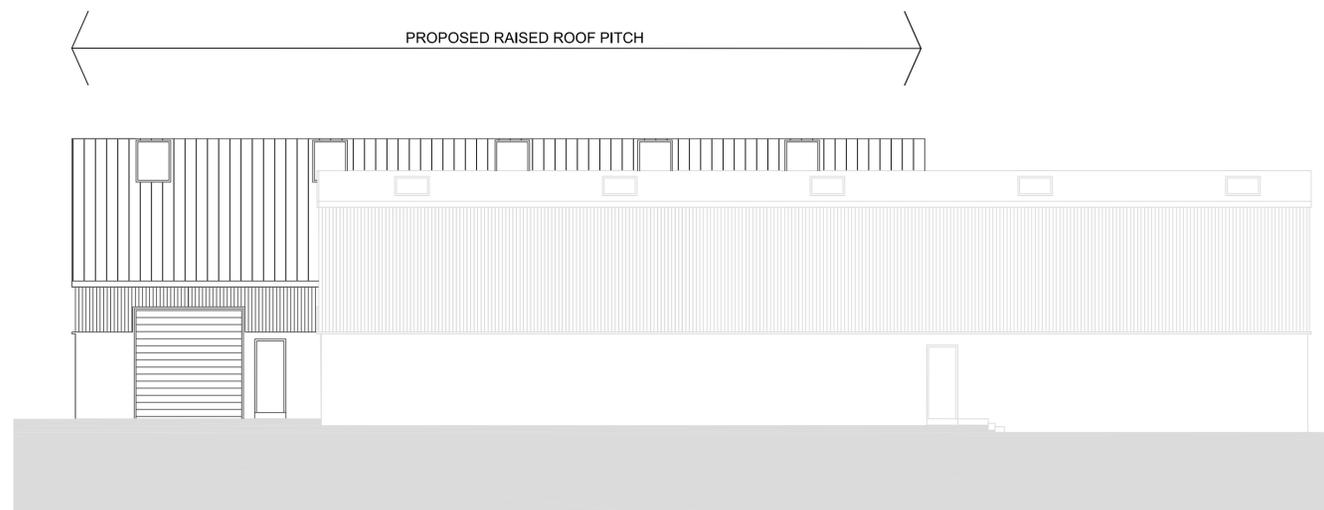

North

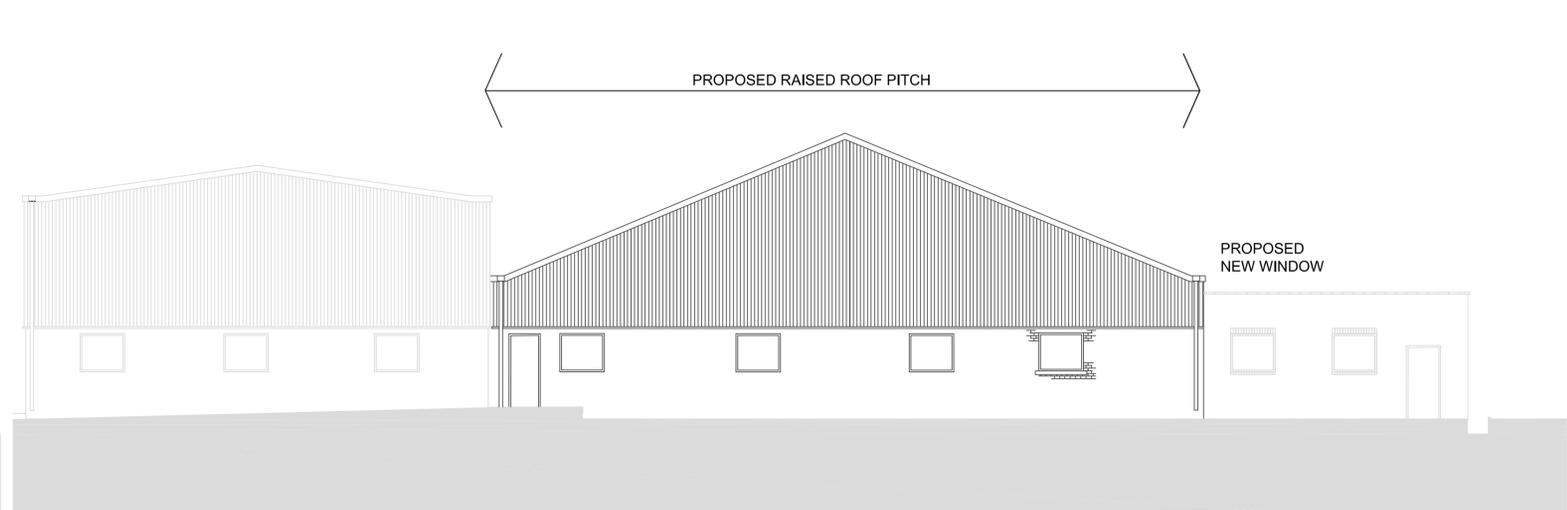

East

P1	First Issue	IM	JW	17.05.23
Rev	Description	Drawn	Checked	Date

Document Status : **S2** Purpose of Issue: **FOR PLANNING**

**MARTIN WALSH**  
ARCHITECTURAL

Firth Buildings, 99 - 103 Leeds Rd, Dewsbury, WF12 7BU t: 01924 464342  
e: info@martinwalsh.co.uk w: www.martinwalsh.co.uk

Project  
Remodel & internal alterations  
Bretfield Ct, Bretton St, Dewsbury  
WF12 9DB

Title  
Proposed Elevations

Client  
Caldervale Technology Limited

MWA Project Ref	Scale	Original Paper Size	Paper Orientation	Drawn
6515	1:100	A1	Landscape	IM

File Identifier	Originator	Volume	Level	Type	Role	Number	Revision
CTBC - MWA - XX - XX - DR - A - 0005							P1

Copyright © 2022 Martin Walsh Architectural. All Rights Reserved.  
Martin Walsh Architectural is the trading name of Martin Walsh Architectural Limited. Registered in England Number 4496048