


**Proposed**

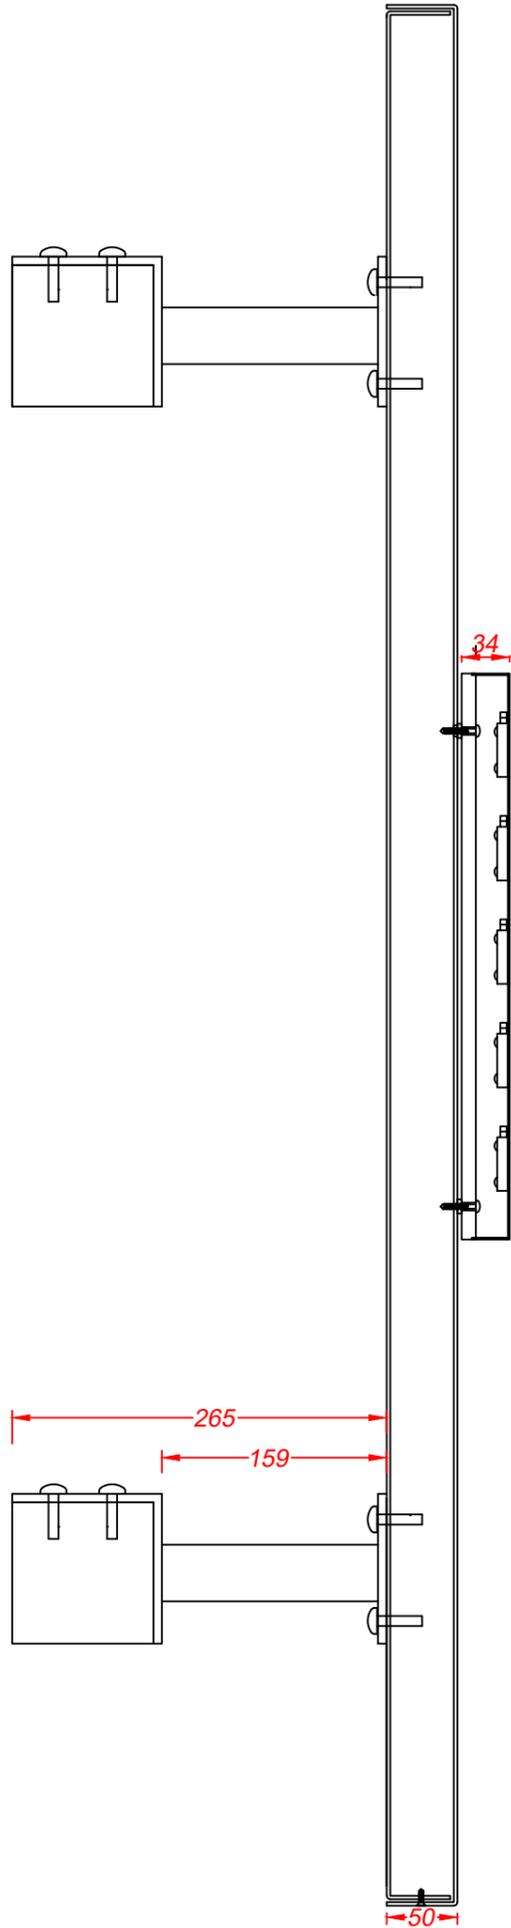

Section A-A through the text  
Scale 1:5  
Folded and welded 2.5mm aluminium panels are finished satin black and are fixed to the front of the louvre structure.

Built-up 'PIZZA EXPRESS' letters have 1.2mm descaled stainless steel faces and returns with the returns finished black and the faces covered with gold leaf. Rebated 10mm opal 030 acrylic backs are screw fixed to the fascia panel. Fitted with low energy warm white LEDs for halo illumination.

0m  0.3m

Roundel - 1 off  
Scale 1:10  
1.2mm descaled stainless steel face rim and return is finished satin black. Push through 5mm opal 050 acrylic disc has the logo as inlaid 1.2mm descaled stainless steel finished black. Back is fixed to the brickwork on the building. Fitted with low energy warm white LEDs for internal illumination.

0m  0.5m



**Technical Signs**  
Floor 1 - Unit 3  
Hille Business Centre  
132 St Albans Road  
Watford, Herts, WD24 4AE  
Tel: 01923 811999  
Fax: 01923 811998  
E-mail: info@technicalsigns.co.uk

Client Pizza Express		
Address/Job details		
Unit M Junction 27 Retail Park Gelderd Rd Birstall WF17 9AD Proposed Signs		
Job No		
Drawn by DN	Date 24/04/23	Rev
Scale As specified (A3)	Drawing No 596741-5	Rev