
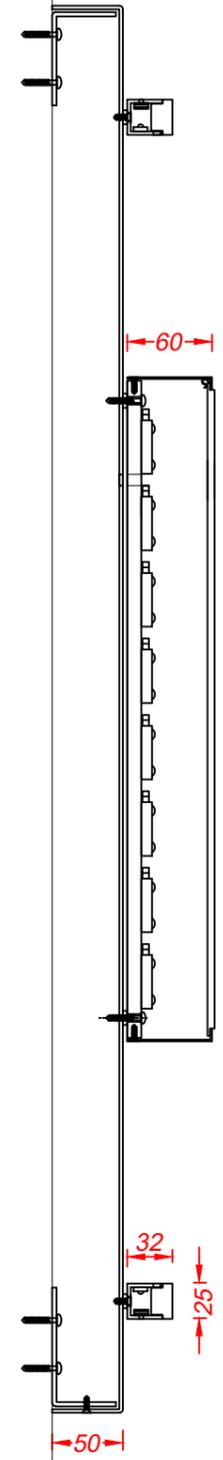
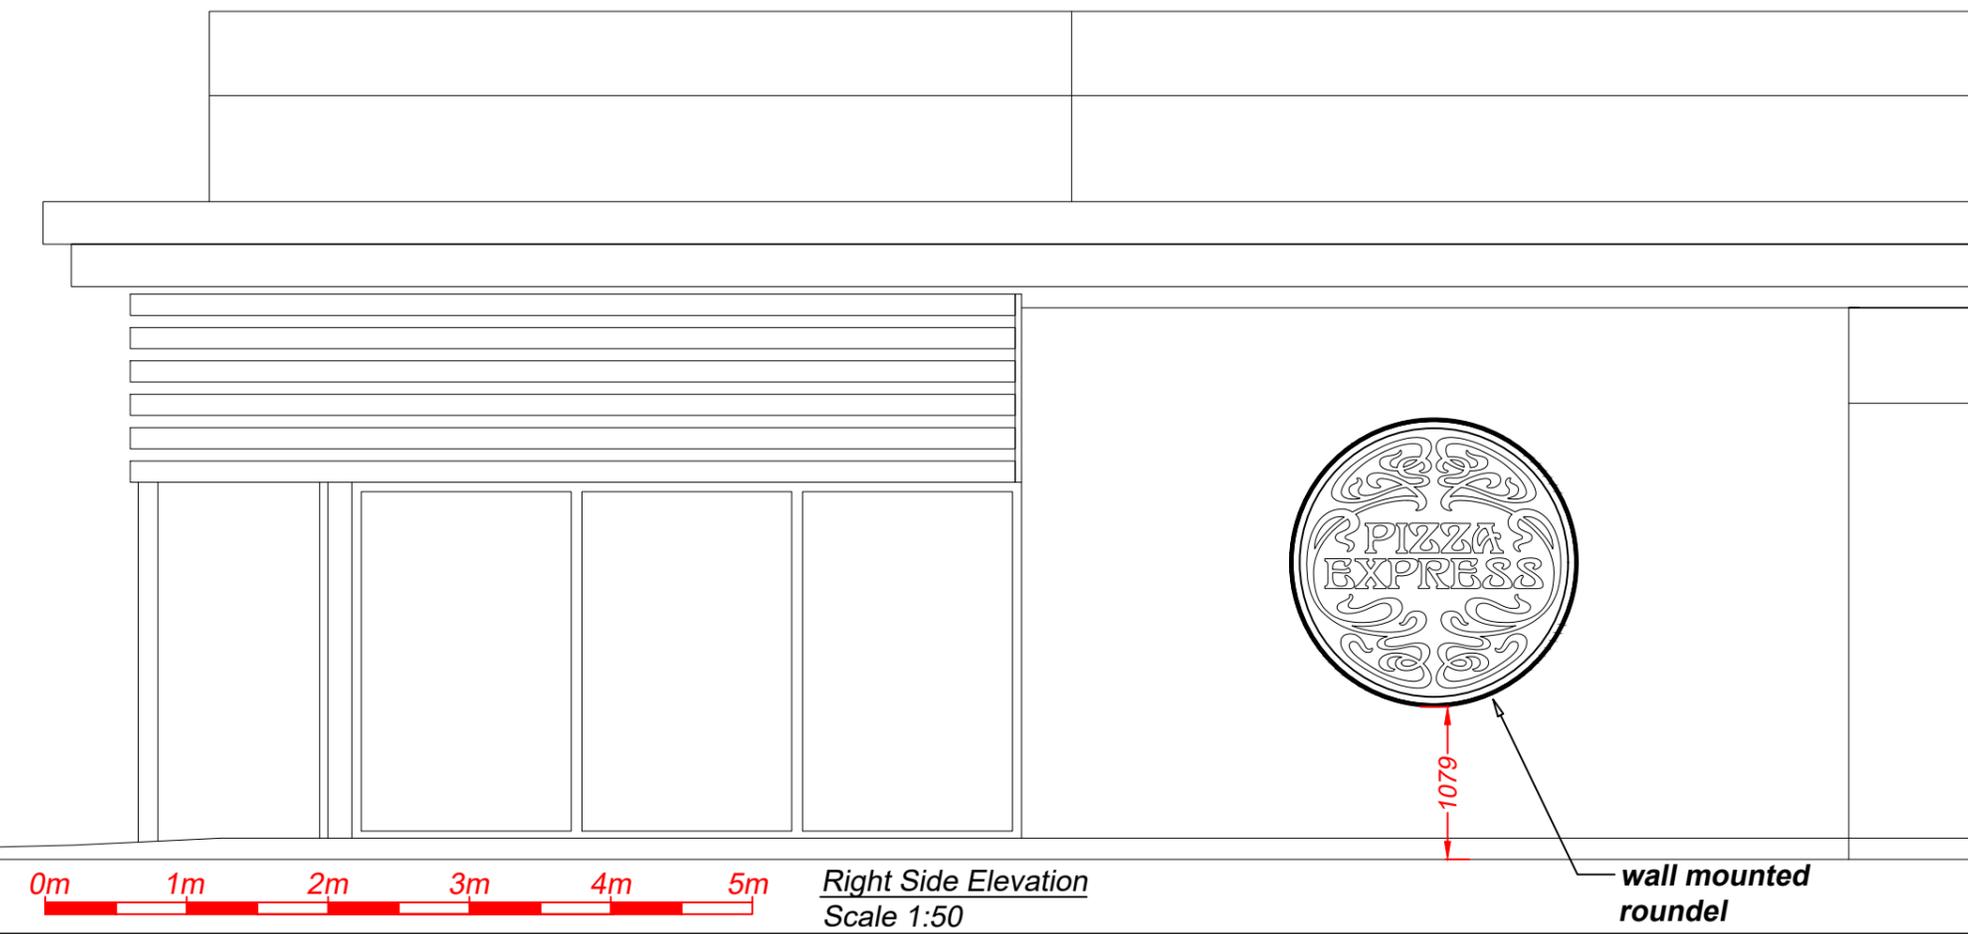


Existing

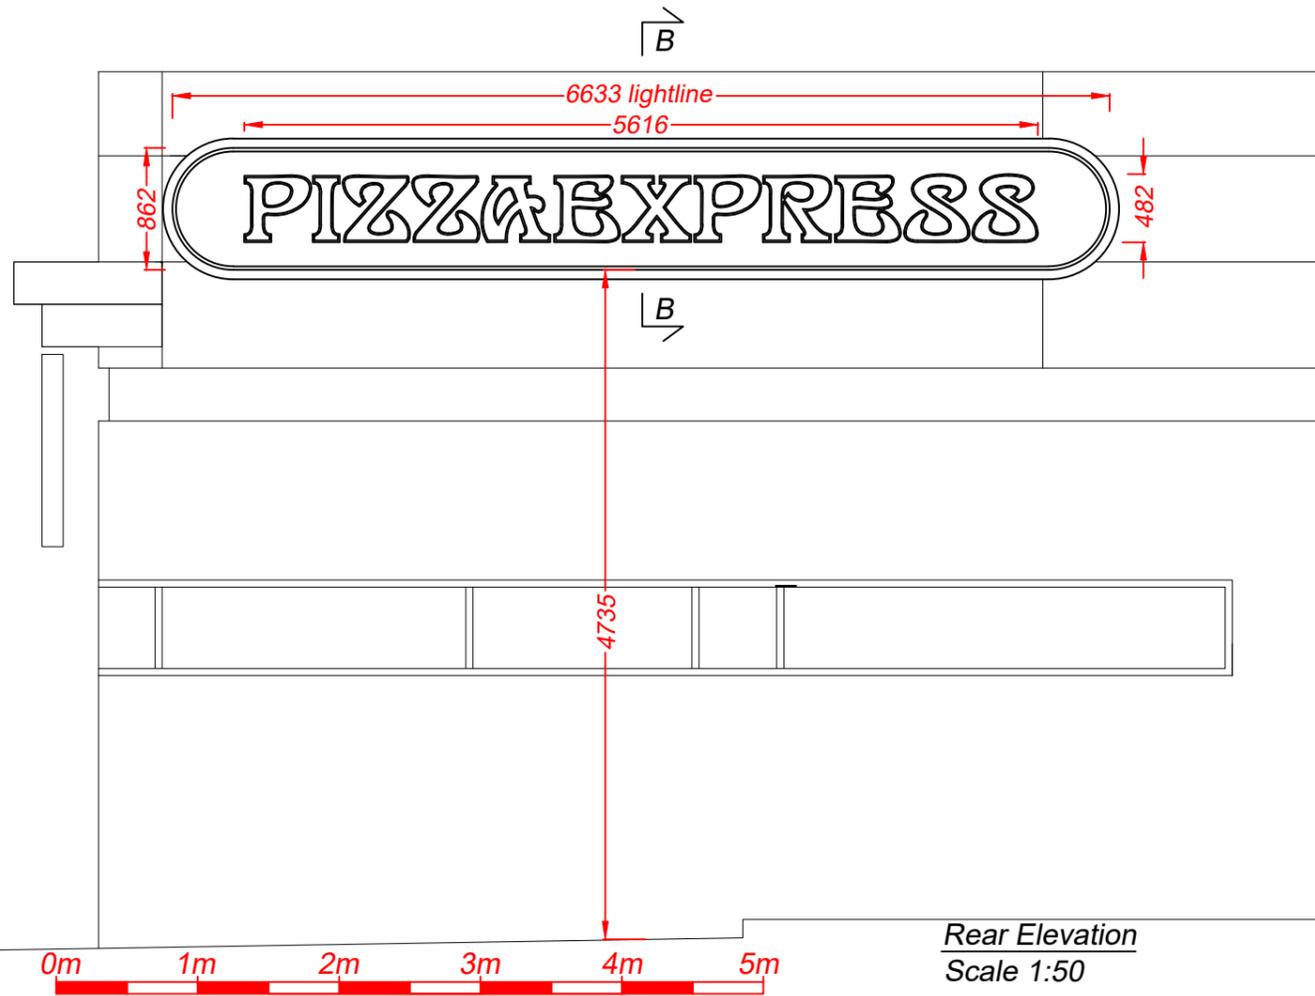

Section A-A through the text and lightlines
Scale 1:5
Satin black oblong fascia panel is fixed to the building cladding.

Built-up letters have 1.2mm mirror polished stainless steel face rims and returns.
Push through 5mm opal 030 acrylic faces. Fitted with low energy white LEDs for face illumination.
Backs are screw fixed to the panel face.

Lightlines around the text form an oblong shape.
Lines are 2.5mm aluminium channels finished blue RAL 5002 and screw fixed to the panel face.
Faces are rebated 15mm opal 030 acrylic. Fitted with low energy blue LEDs for face illumination.



	Technical Signs Floor 1 - Unit 3 Hille Business Centre 132 St Albans Road Watford, Herts, WD24 4AE Tel: 01923 811999 Fax: 01923 811998 E-mail: info@technicalsigns.co.uk		
	Client Pizza Express Address/Job details Unit M Junction 27 Retail Park Gelderd Rd Birstall WF17 9AD Existing Signs		
	Job No Drawn by DN Date 24/05/23		
	Scale As specified (A3)	Drawing No 596741-3	Rev