
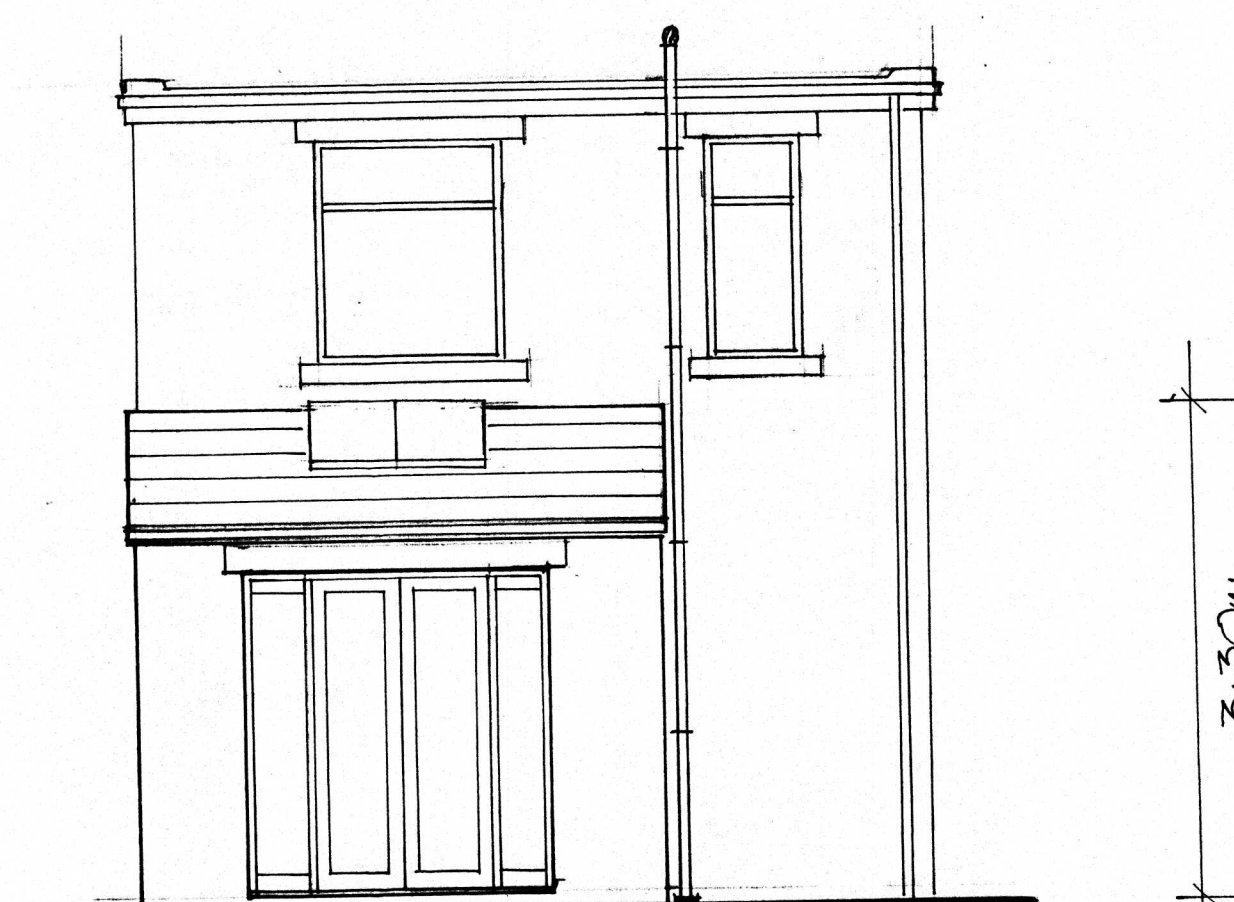
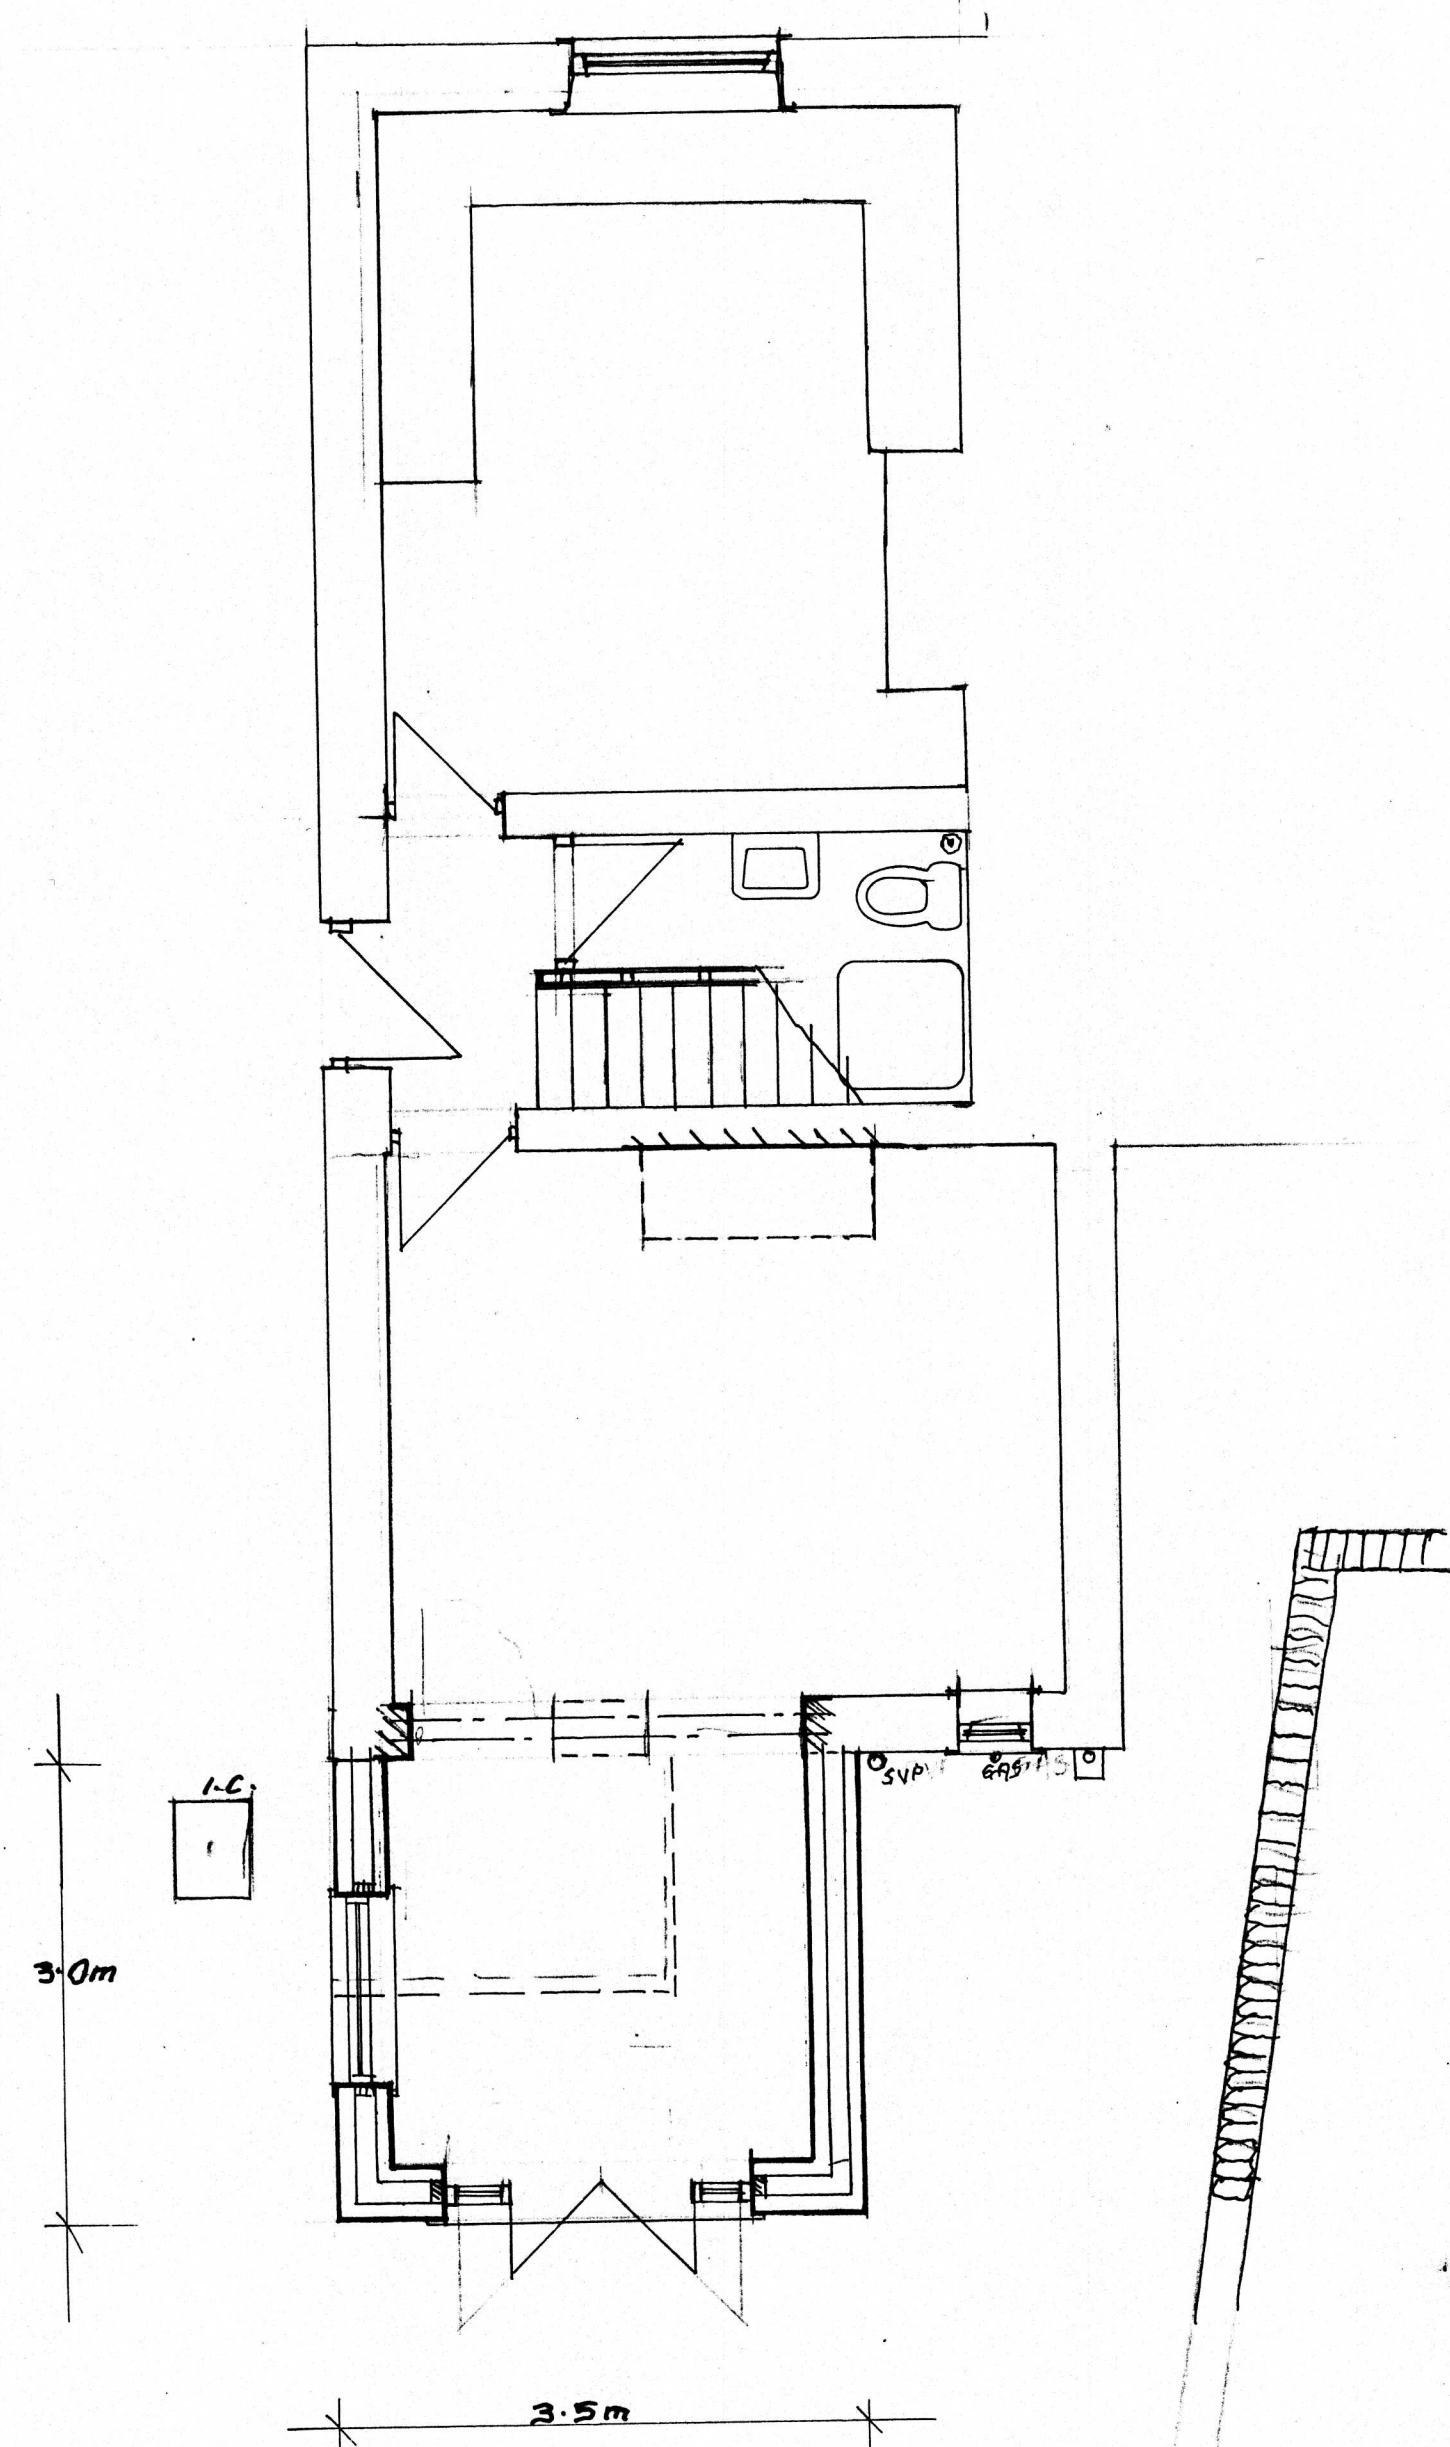
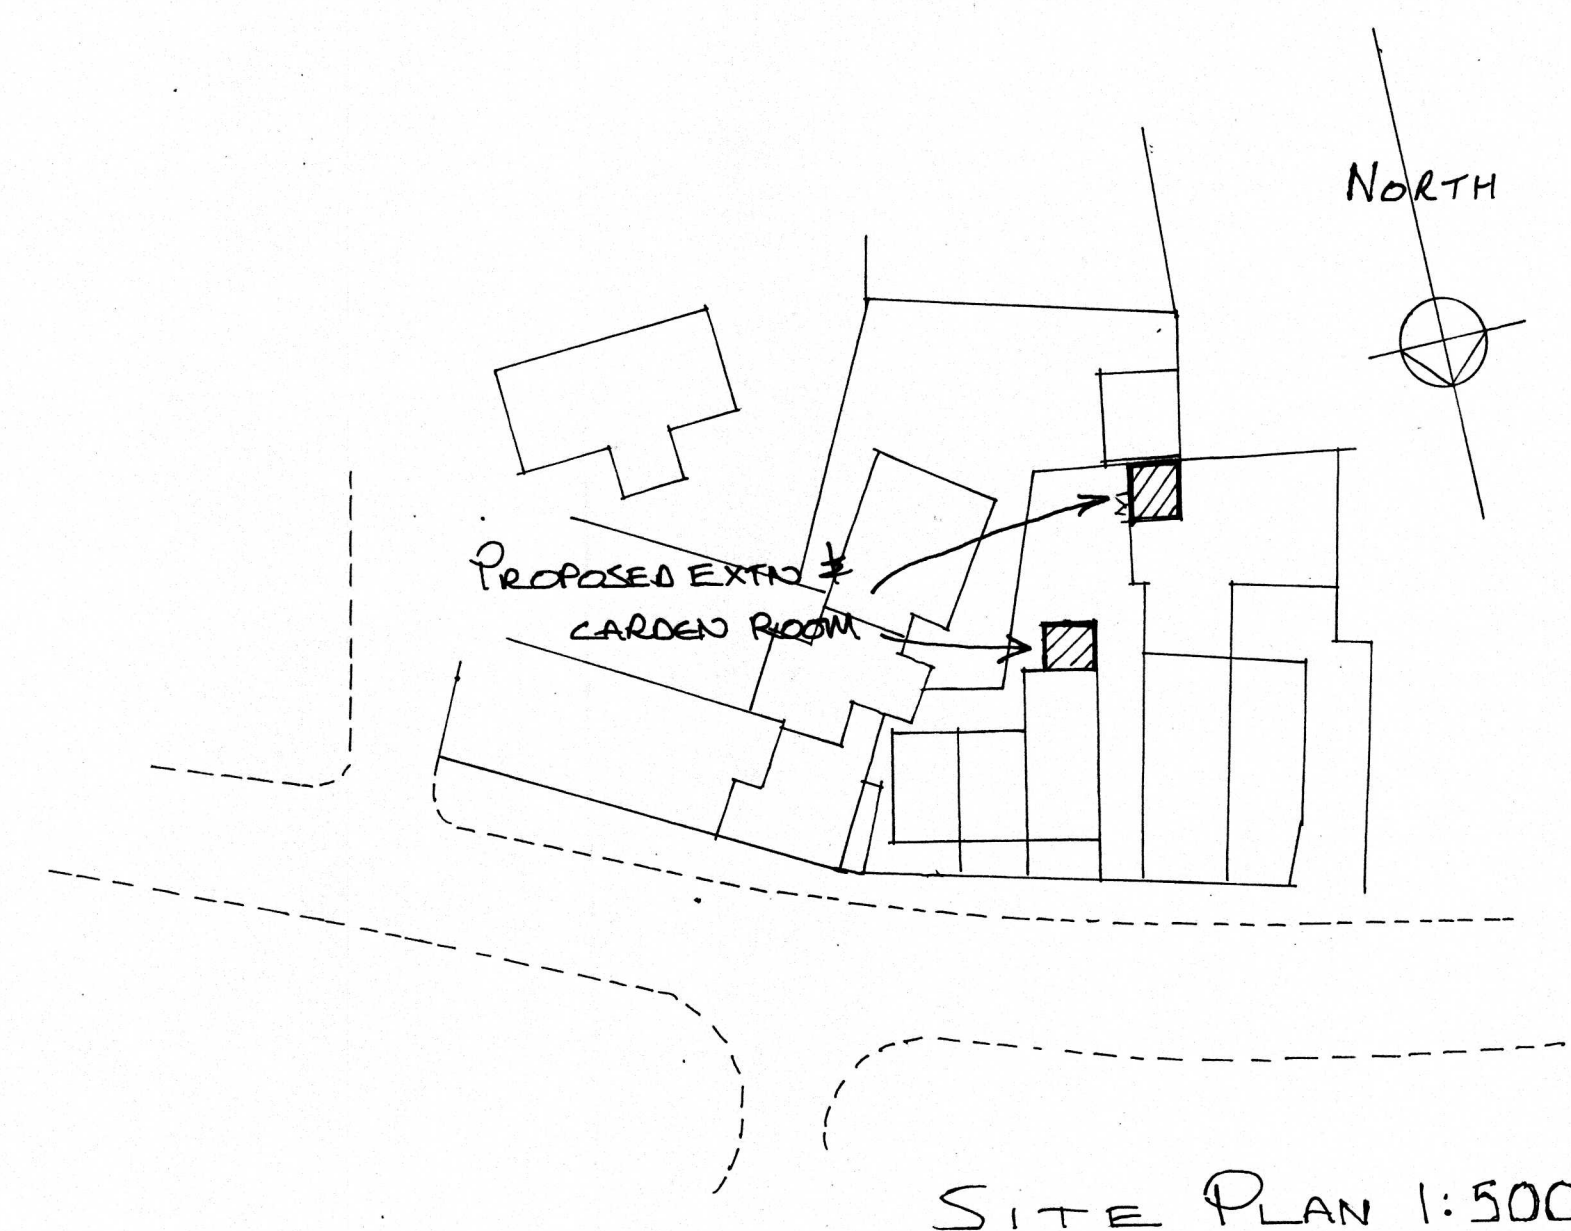


- THIS IS A NOTIFIABLE PROJECT UNDER THE CONSTRUCTION & DESIGN REGULATIONS 2007. THE DEVELOPER MUST BY LAW INFORM THE LOCAL HEALTH & SAFETY EXECUTIVE AND ALSO OBTAIN THE SERVICES OF A C.D.M. CO-ORDINATOR.

Party Walls
The Party Wall Act etc. Act 1996 came into effect on 1st July 1997. If someone is planning to carry out building work which involves: work on an existing wall shared with another property; or new building on the boundary with a neighbouring property; or excavating near a neighbouring building, they should find out whether that work falls within the scope of the Act. If it does, they must serve the statutory notice on all affected owners. The government has produced an explanatory leaflet which is available from planning services.

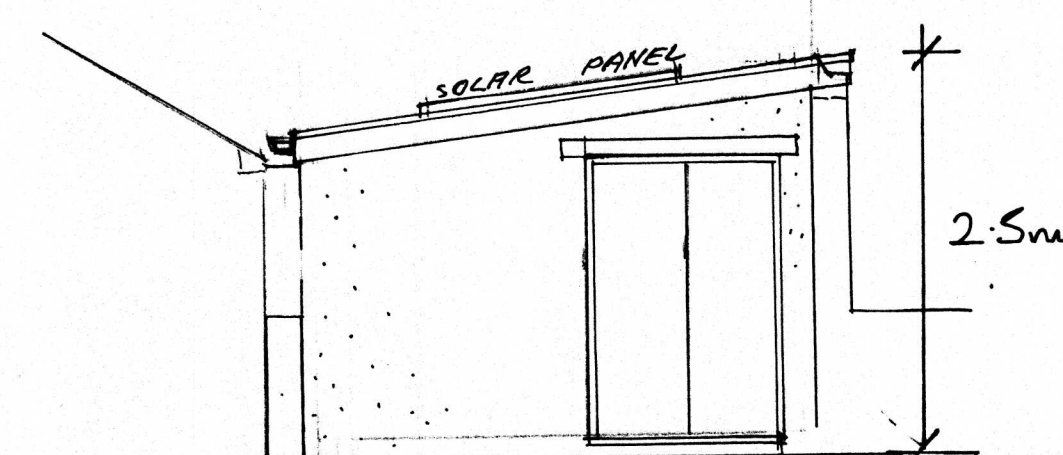

J.A. OLDROYD & SONS LTD

THE BARN, 3 PRIMROSE LANE
HIGHTOWN, LIVERSELD
WEST YORKSHIRE, WF15 6NS
TEL : 01274 865127
email: mr.oldroyd@yahoo.co.uk


CHARTERED
BUILDING
SURVEYORS

Client
MICHAEL LOCKWOOD

Address
49 CHURCH ROAD
ROBERTTOWN
LIVERSEDGE W/F15

Drawing Title
DETACHED TOILET STORE &
GARDEN ROOM
SINGLE STOREY EXTENSION
& INTERNAL ALTERATIONS

scale 1:50

date	MAY '23	drawn by
------	---------	----------

Drg No	21/122/A	Rev
--------	----------	-----