


LOCATION PLAN 1:1250

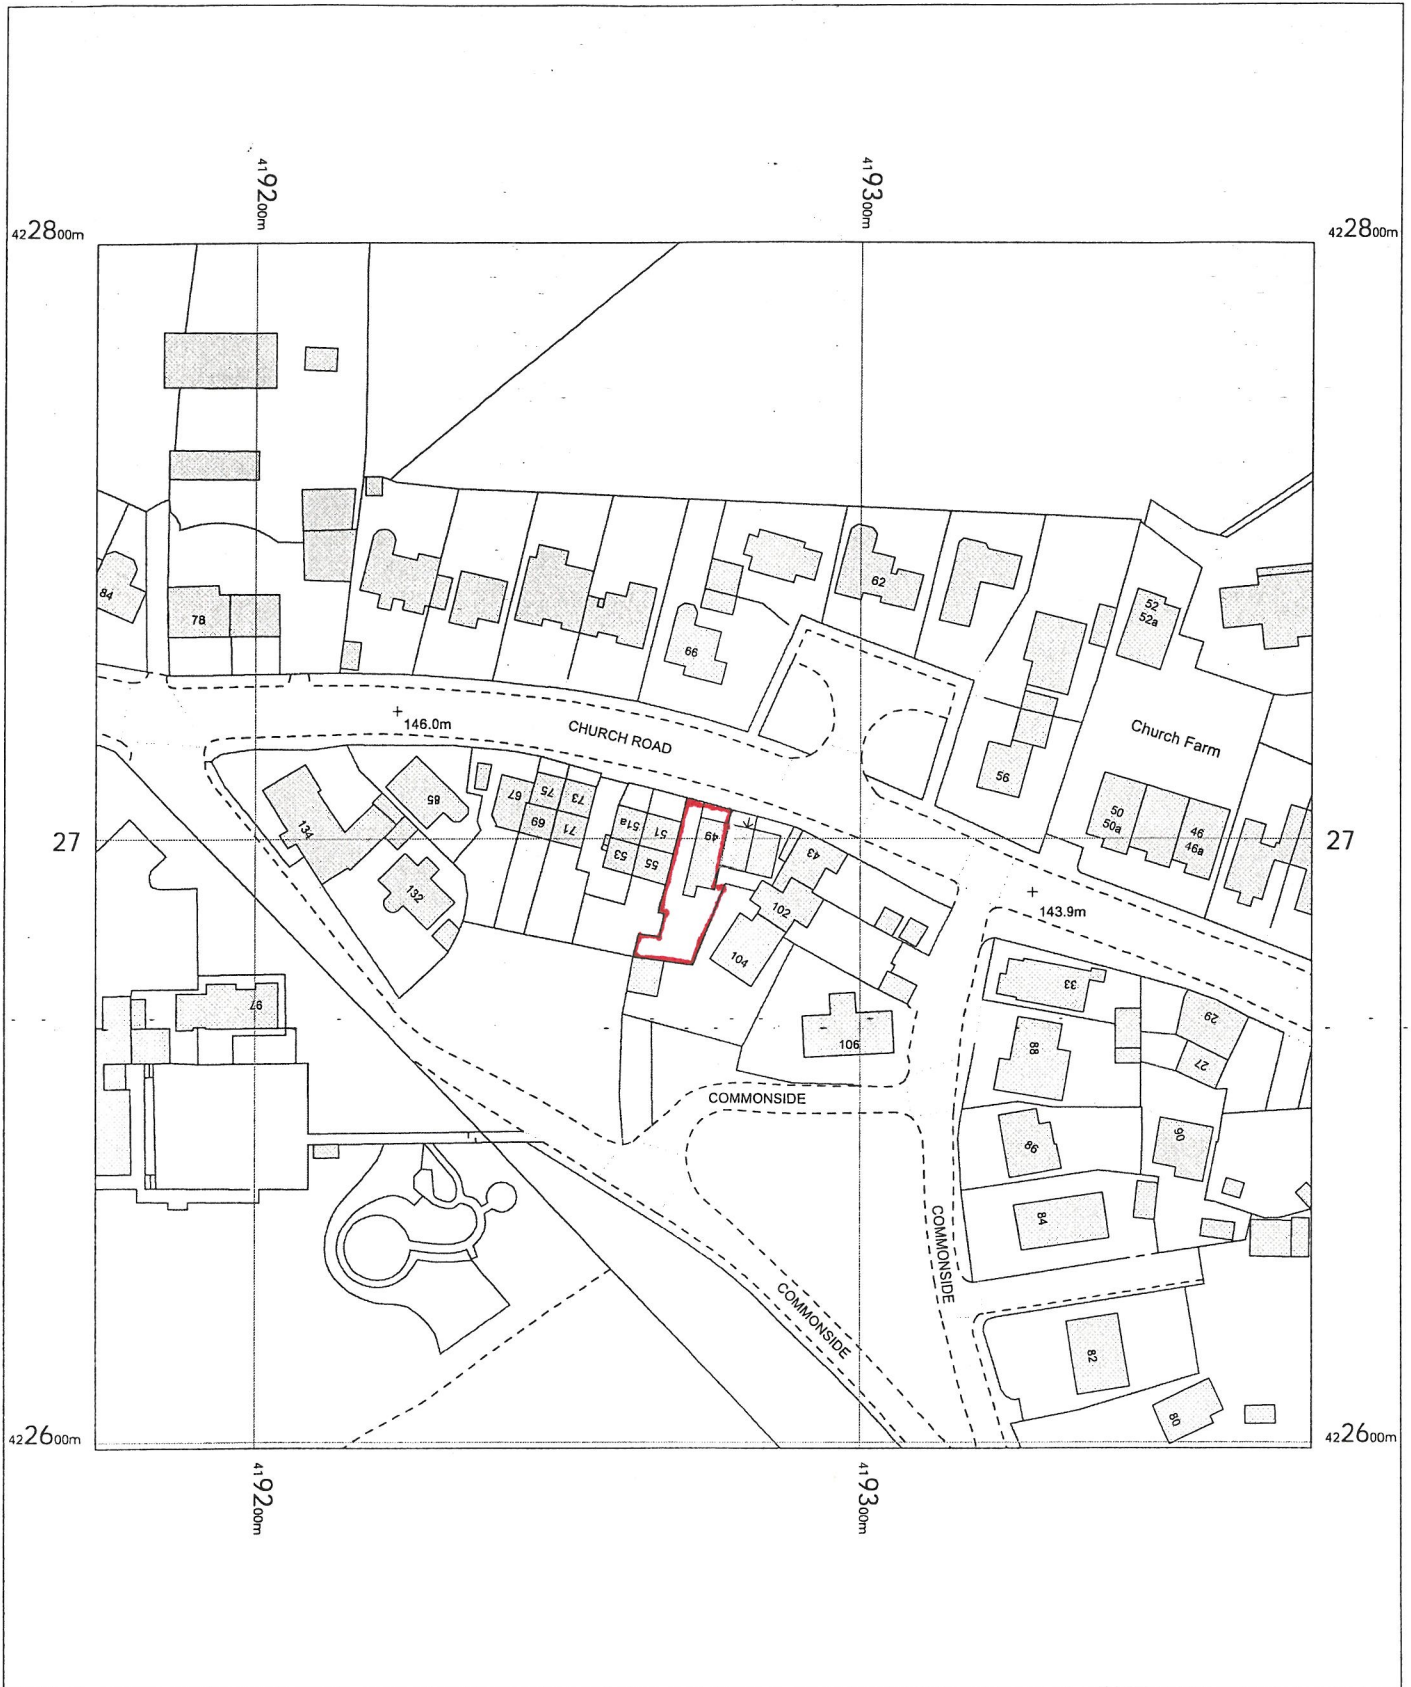


49 CHURCH RD
ROBERTTOWN
LIVERSEGE
WF15 7LP

OS MasterMap 1250/2500/10000 scale
Monday, May 15, 2023, ID: BW1-01103367
maps.blackwell.co.uk

1:1250 scale print at A4, Centre: 419274 E, 422699 N

©Crown Copyright Ordnance Survey. Licence no. 100041041

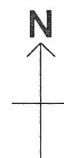

BLACKWELL'S
MAPPING SERVICES
PERSONAL & PROFESSIONAL MAPPING
www.blackwellmapping.co.uk

TEL: 0800 151 2612
maps@blackwell.co.uk

