


BOUNDARY WALL AND FENCE 1.8M HIGH

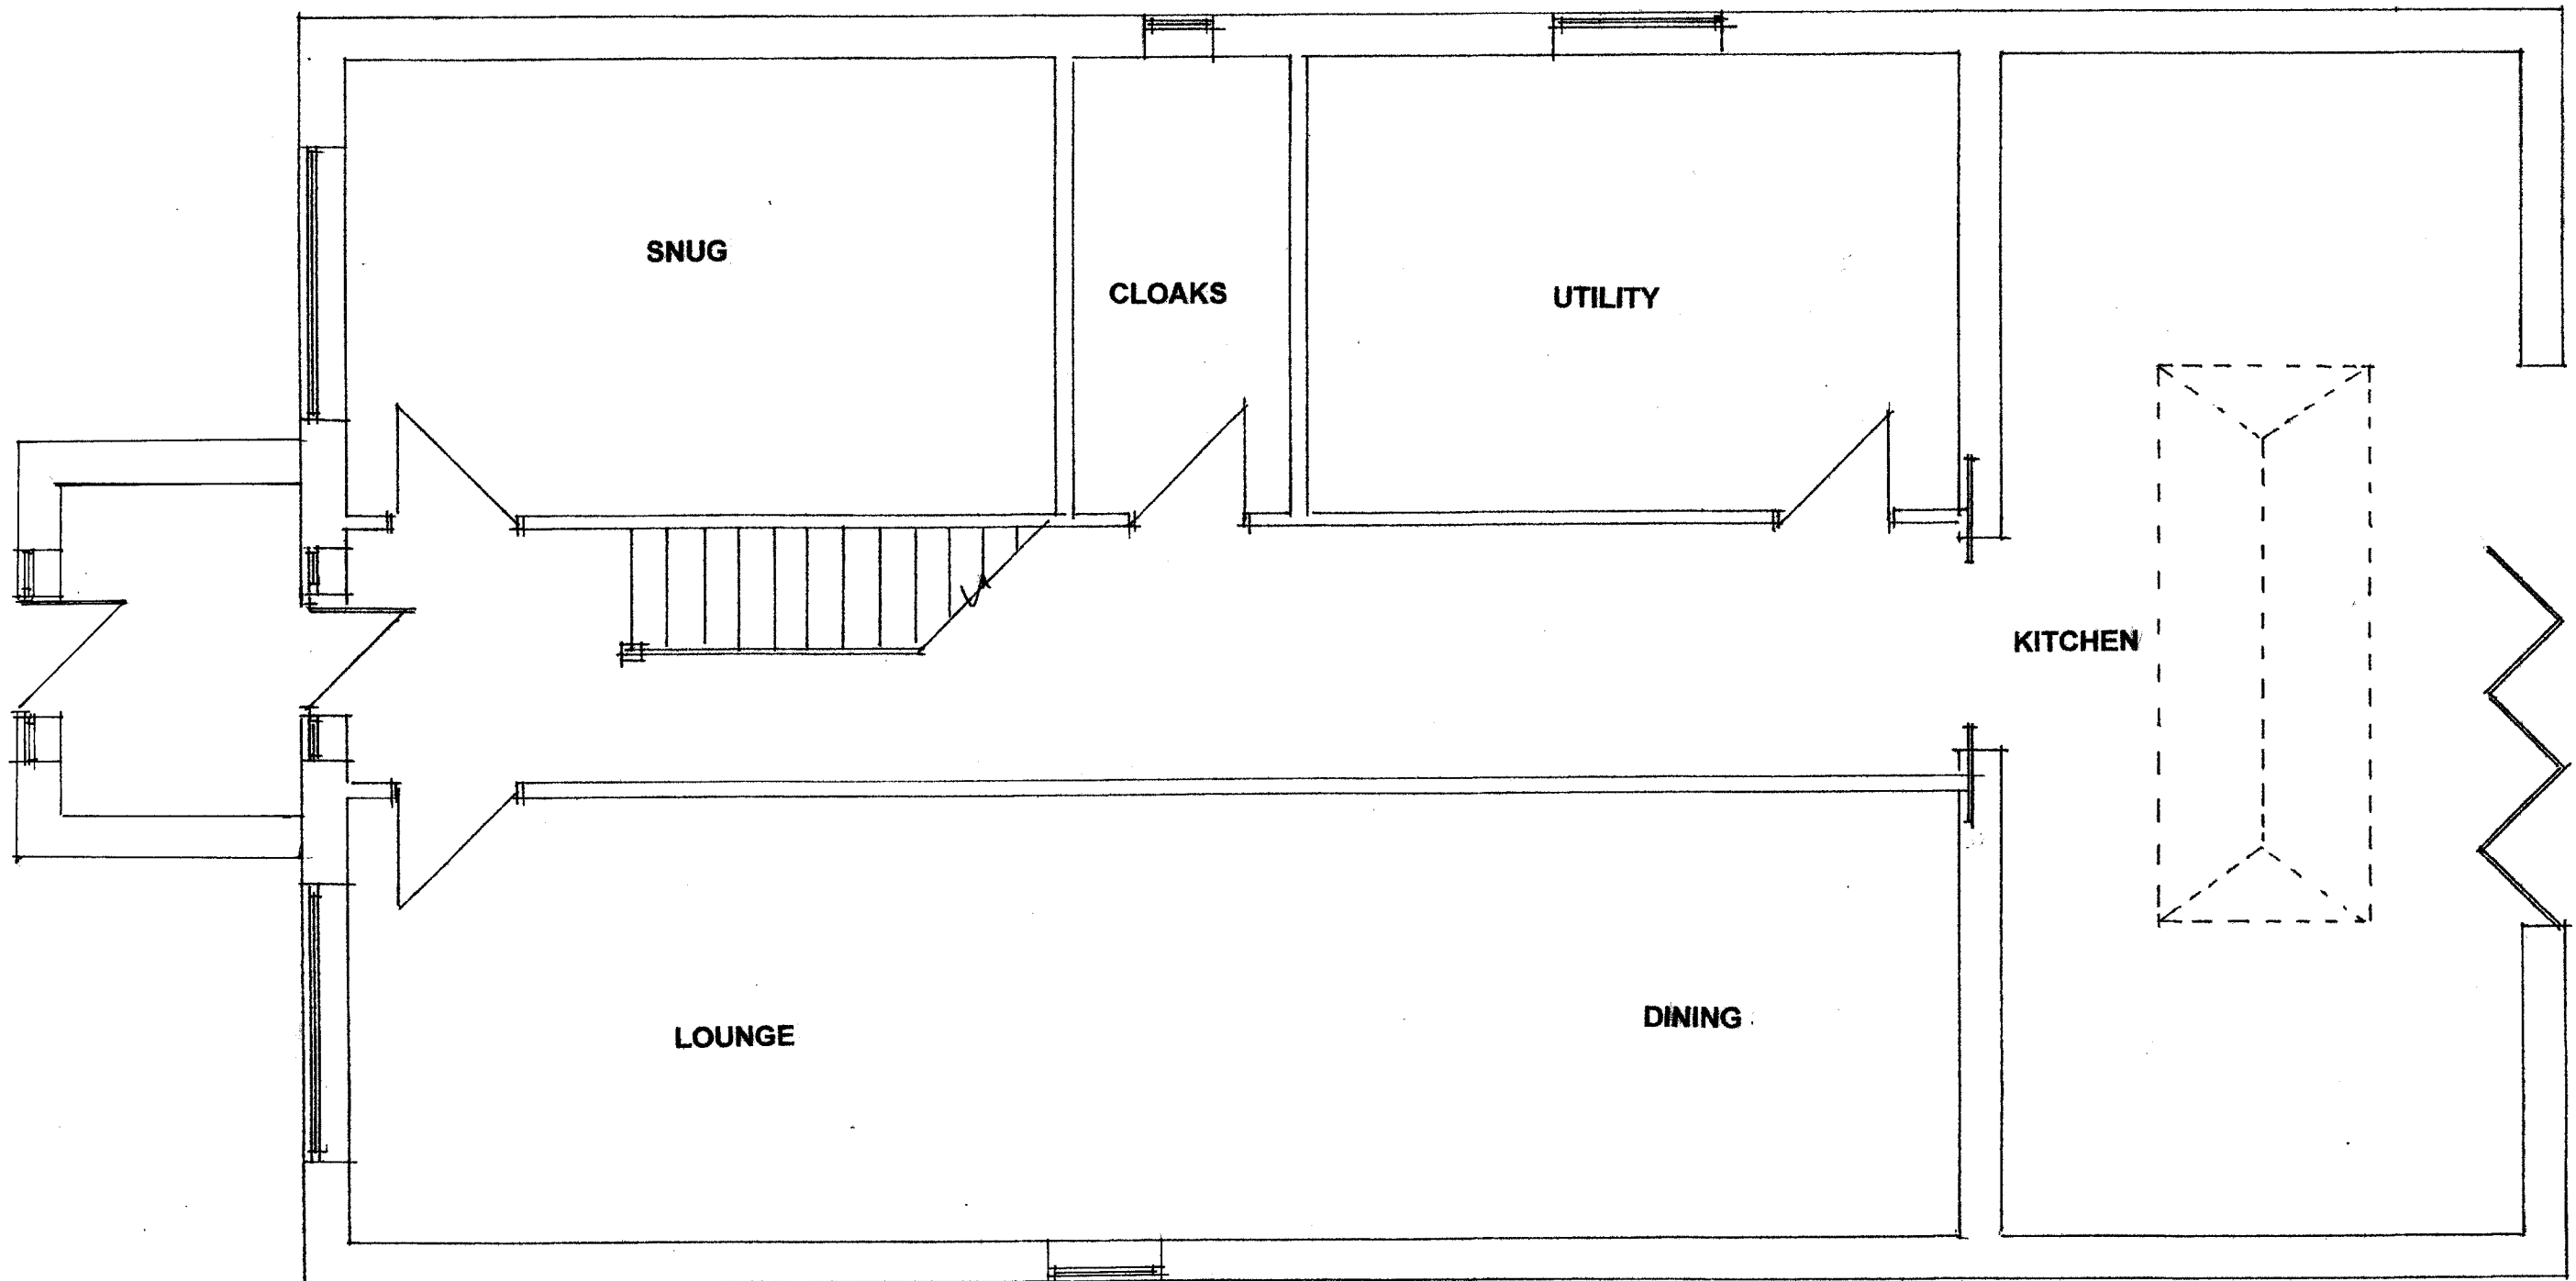

PROPOSED GROUND FLOOR
1:50

PROPOSAL
PROPOSED REPLACEMENT 3 BEDROOM DWELLING

SITE ADDRESS
14 THORNHILL PARK AVENUE
THORNHILL
DEWSBURY
WF12 0DA

CLIENT
MR AZAM

SCALE: 1:100 1:50 AS SHOWN ON DRAWING
DATE: JULY 2023