



Thornton & Ross

Linthwaite Cricket Club

Manchester Rd

Manchester Rd

Linthwaite Telecoms
Temporarily closed

Creative Hair

Cafe Bling

Sandwich Bar
Sandwich

Royal
Indian Takeout

Haus of hair
by Amy & Co

The Drawing Room
Tattoo shop

Motorfarm.co.uk
Motor vehicle dealer

Unitrucks
Forklift dealer

Huddersfield mot centre
MOT Centre

Premier Linthwaite
Total Convenience 24hr

Halo Mill Airsoft
Temporarily closed

Northern Fitness Gym

Gorilla Grappling
Academy


SMASH it

White Wolf
Bushcraft School

Equiflair Saddlery
Equestrian Shop

HD Tans

2D

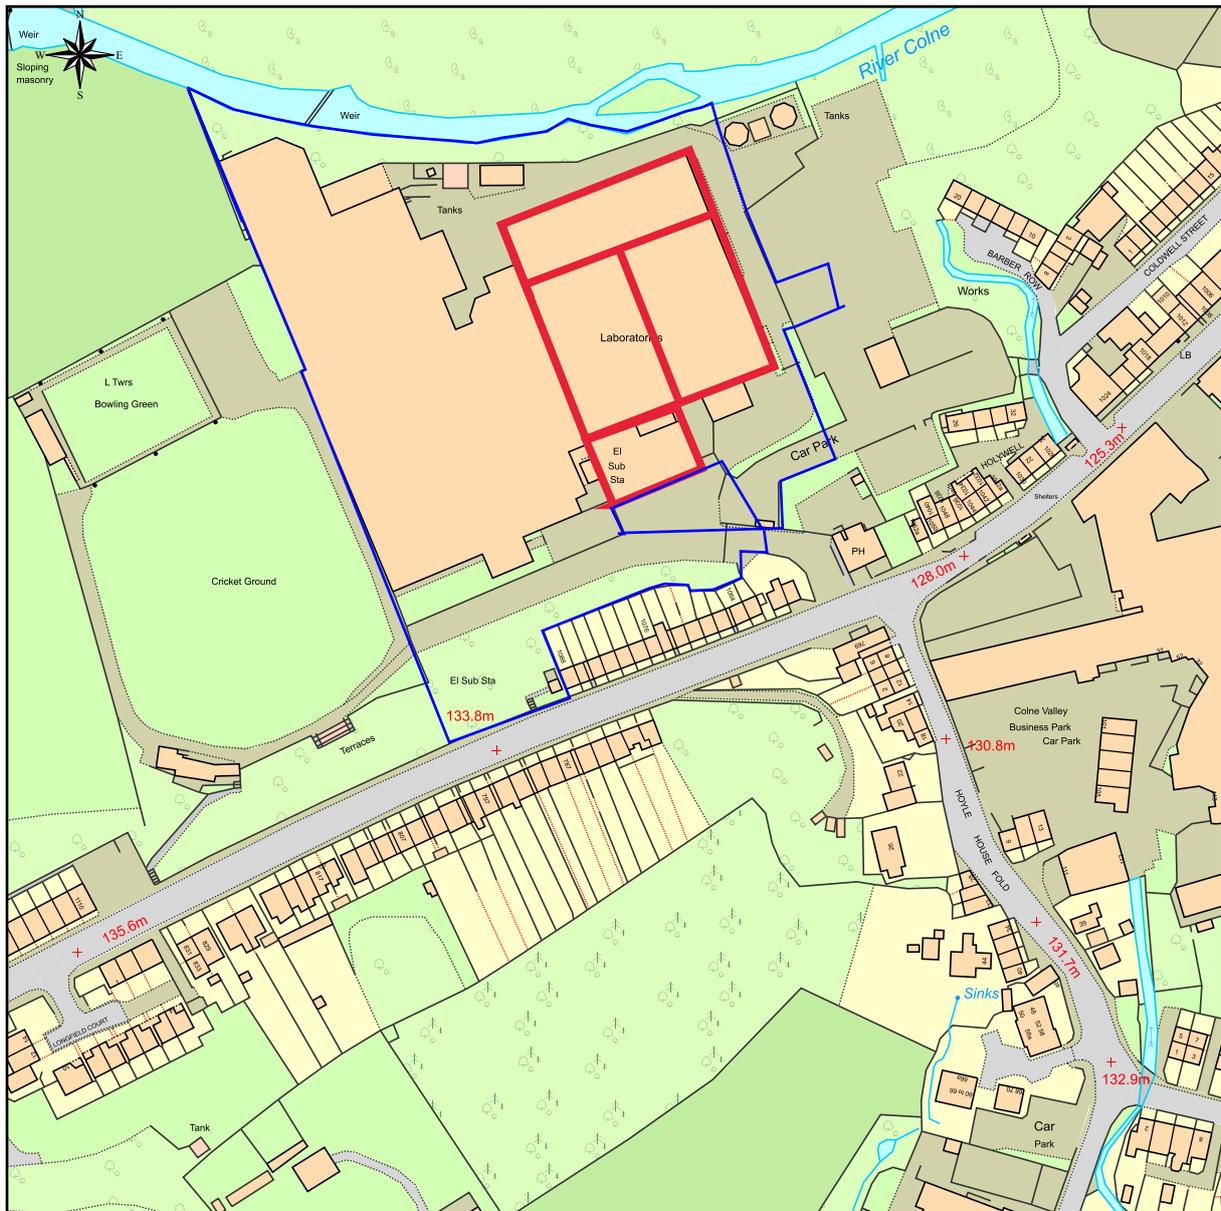


This Plan includes the following Licensed Data: OS MasterMap Colour PDF Location Plan by the Ordnance Survey National Geographic Database and incorporating surveyed revision available at the date of production. Reproduction in whole or in part is prohibited without the prior permission of Ordnance Survey. The representation of a road, track or path is no evidence of a right of way. The representation of features, as lines is no evidence of a property boundary. © Crown copyright and database rights, 2023. Ordnance Survey 0100031673

0m 25m 50m 75m 100m 125m 150m 175m 200m

Scale: 1:2500, paper size: A4



Prepared by: Stephanie Rubery, 01-06-2023

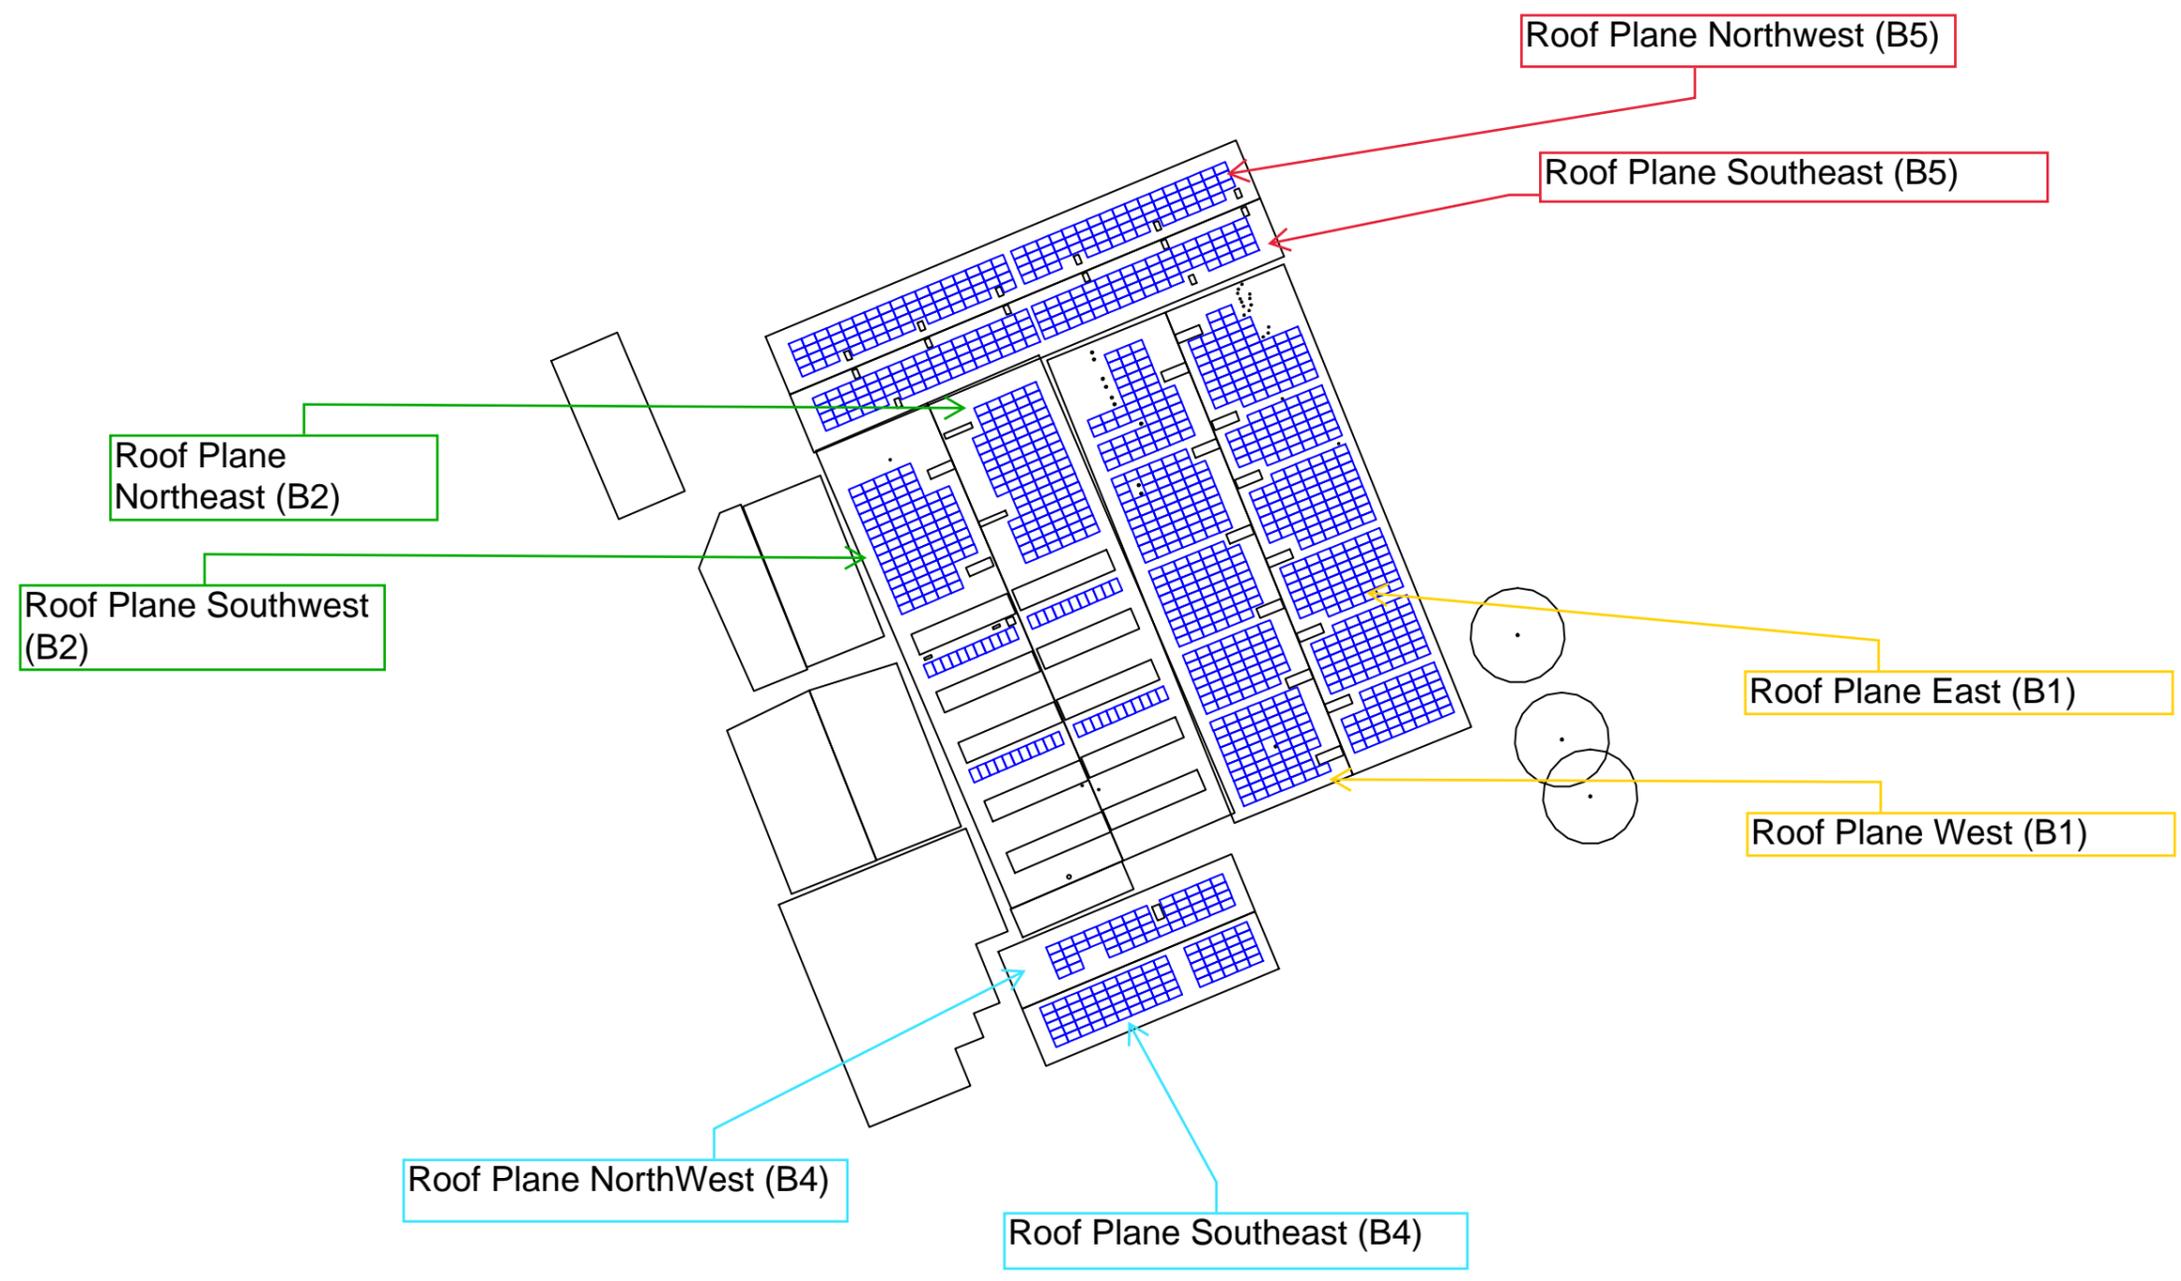

**PRINT IN FULL
COLOUR**
ALL DIMENSIONS TO BE
CHECKED ONSITE

This drawing is property of Engenera Renewables Group Limited. No attempt should be made to copy or re-sell the drawing without prior authorisation.

Dwg Ref:
2949-102-P1

Scale:
1:1000 @ A3


ADDRESS:
Manchester Road, Linthwaite,
Huddersfield, HD7 5QH

CLIENT:
Thornton & Ross
(Huddersfield)

TITLE:
Location of Proposed Solar
Array

Rev	Date	Revision	Drawn	Checked
P1	24.05.23	PLANNING	SQ	SQ

technical@engenera.com
Company No: 08811056

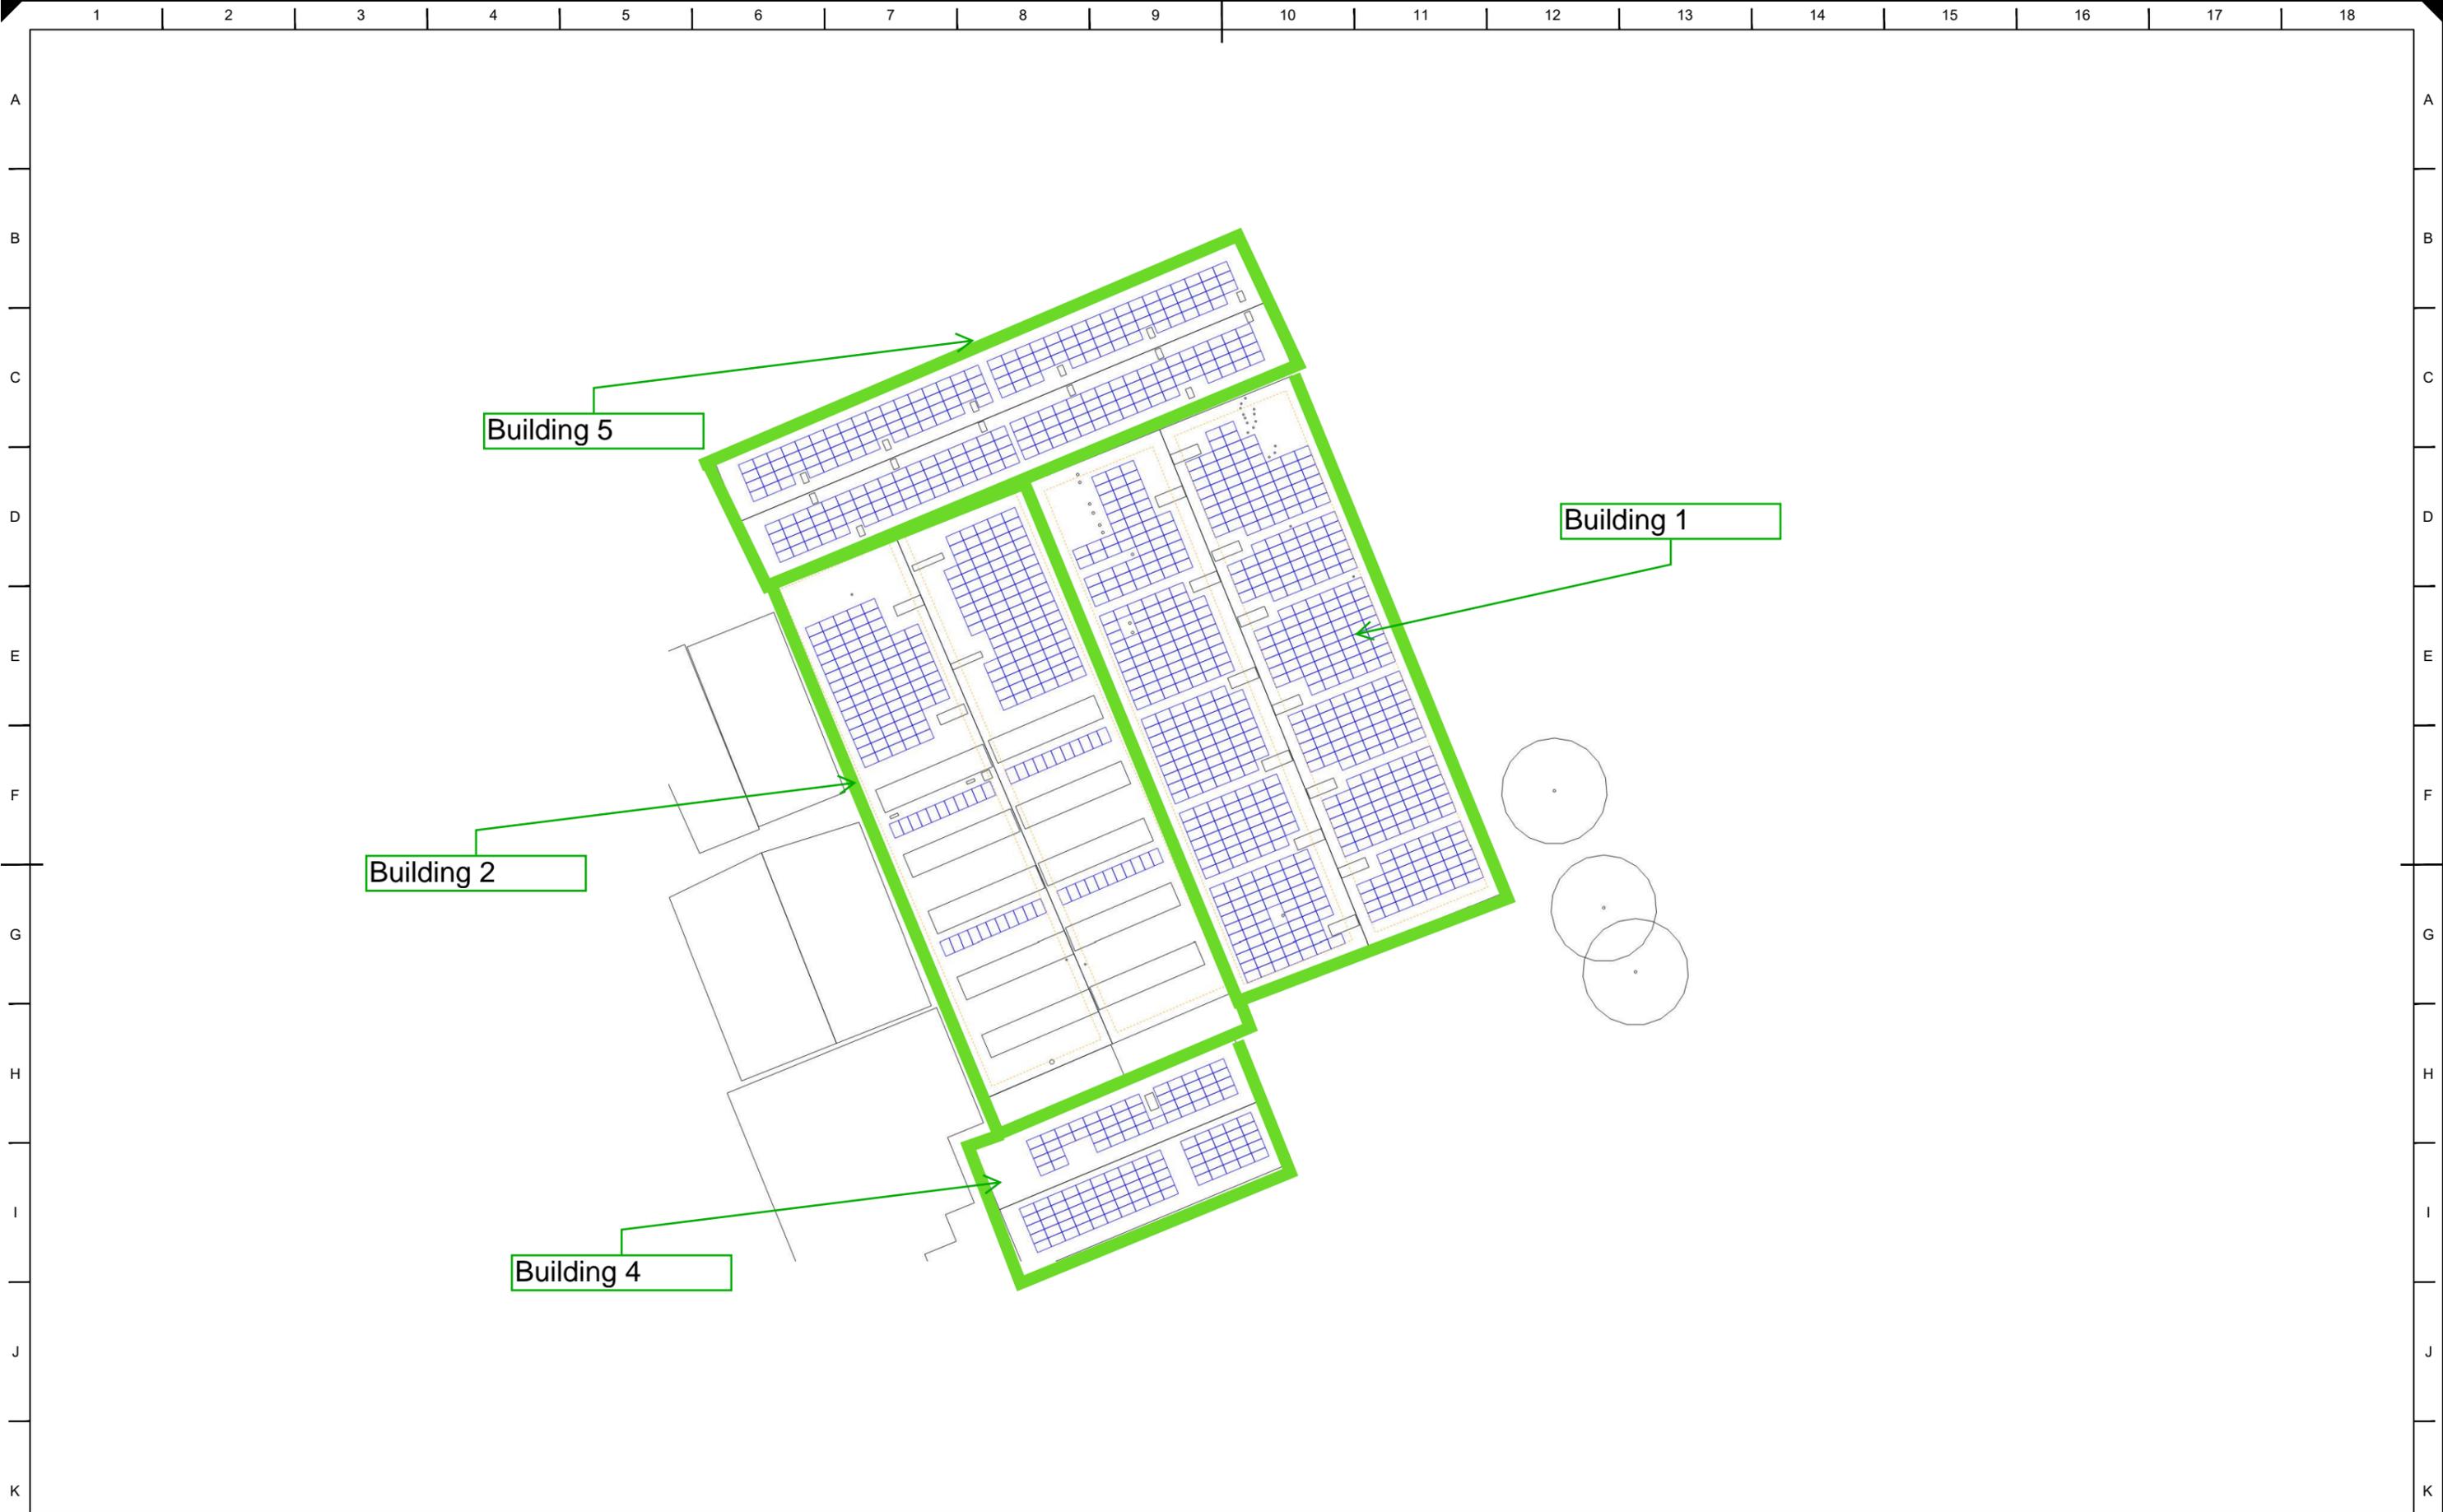

**PRINT IN FULL
COLOUR**
ALL DIMENSIONS TO BE
CHECKED ONSITE

This drawing is property of Engenera Renewables Group Limited. No attempt should be made to copy or re-sell the drawing without prior authorisation.

Dwg Ref:

Scale:

ADDRESS:

CLIENT:

TITLE:

Rev

Date

Revision

Drawn


Checked

Rev	Date	Revision	Drawn	Checked



technical@engenera.com
Company No: 08811056



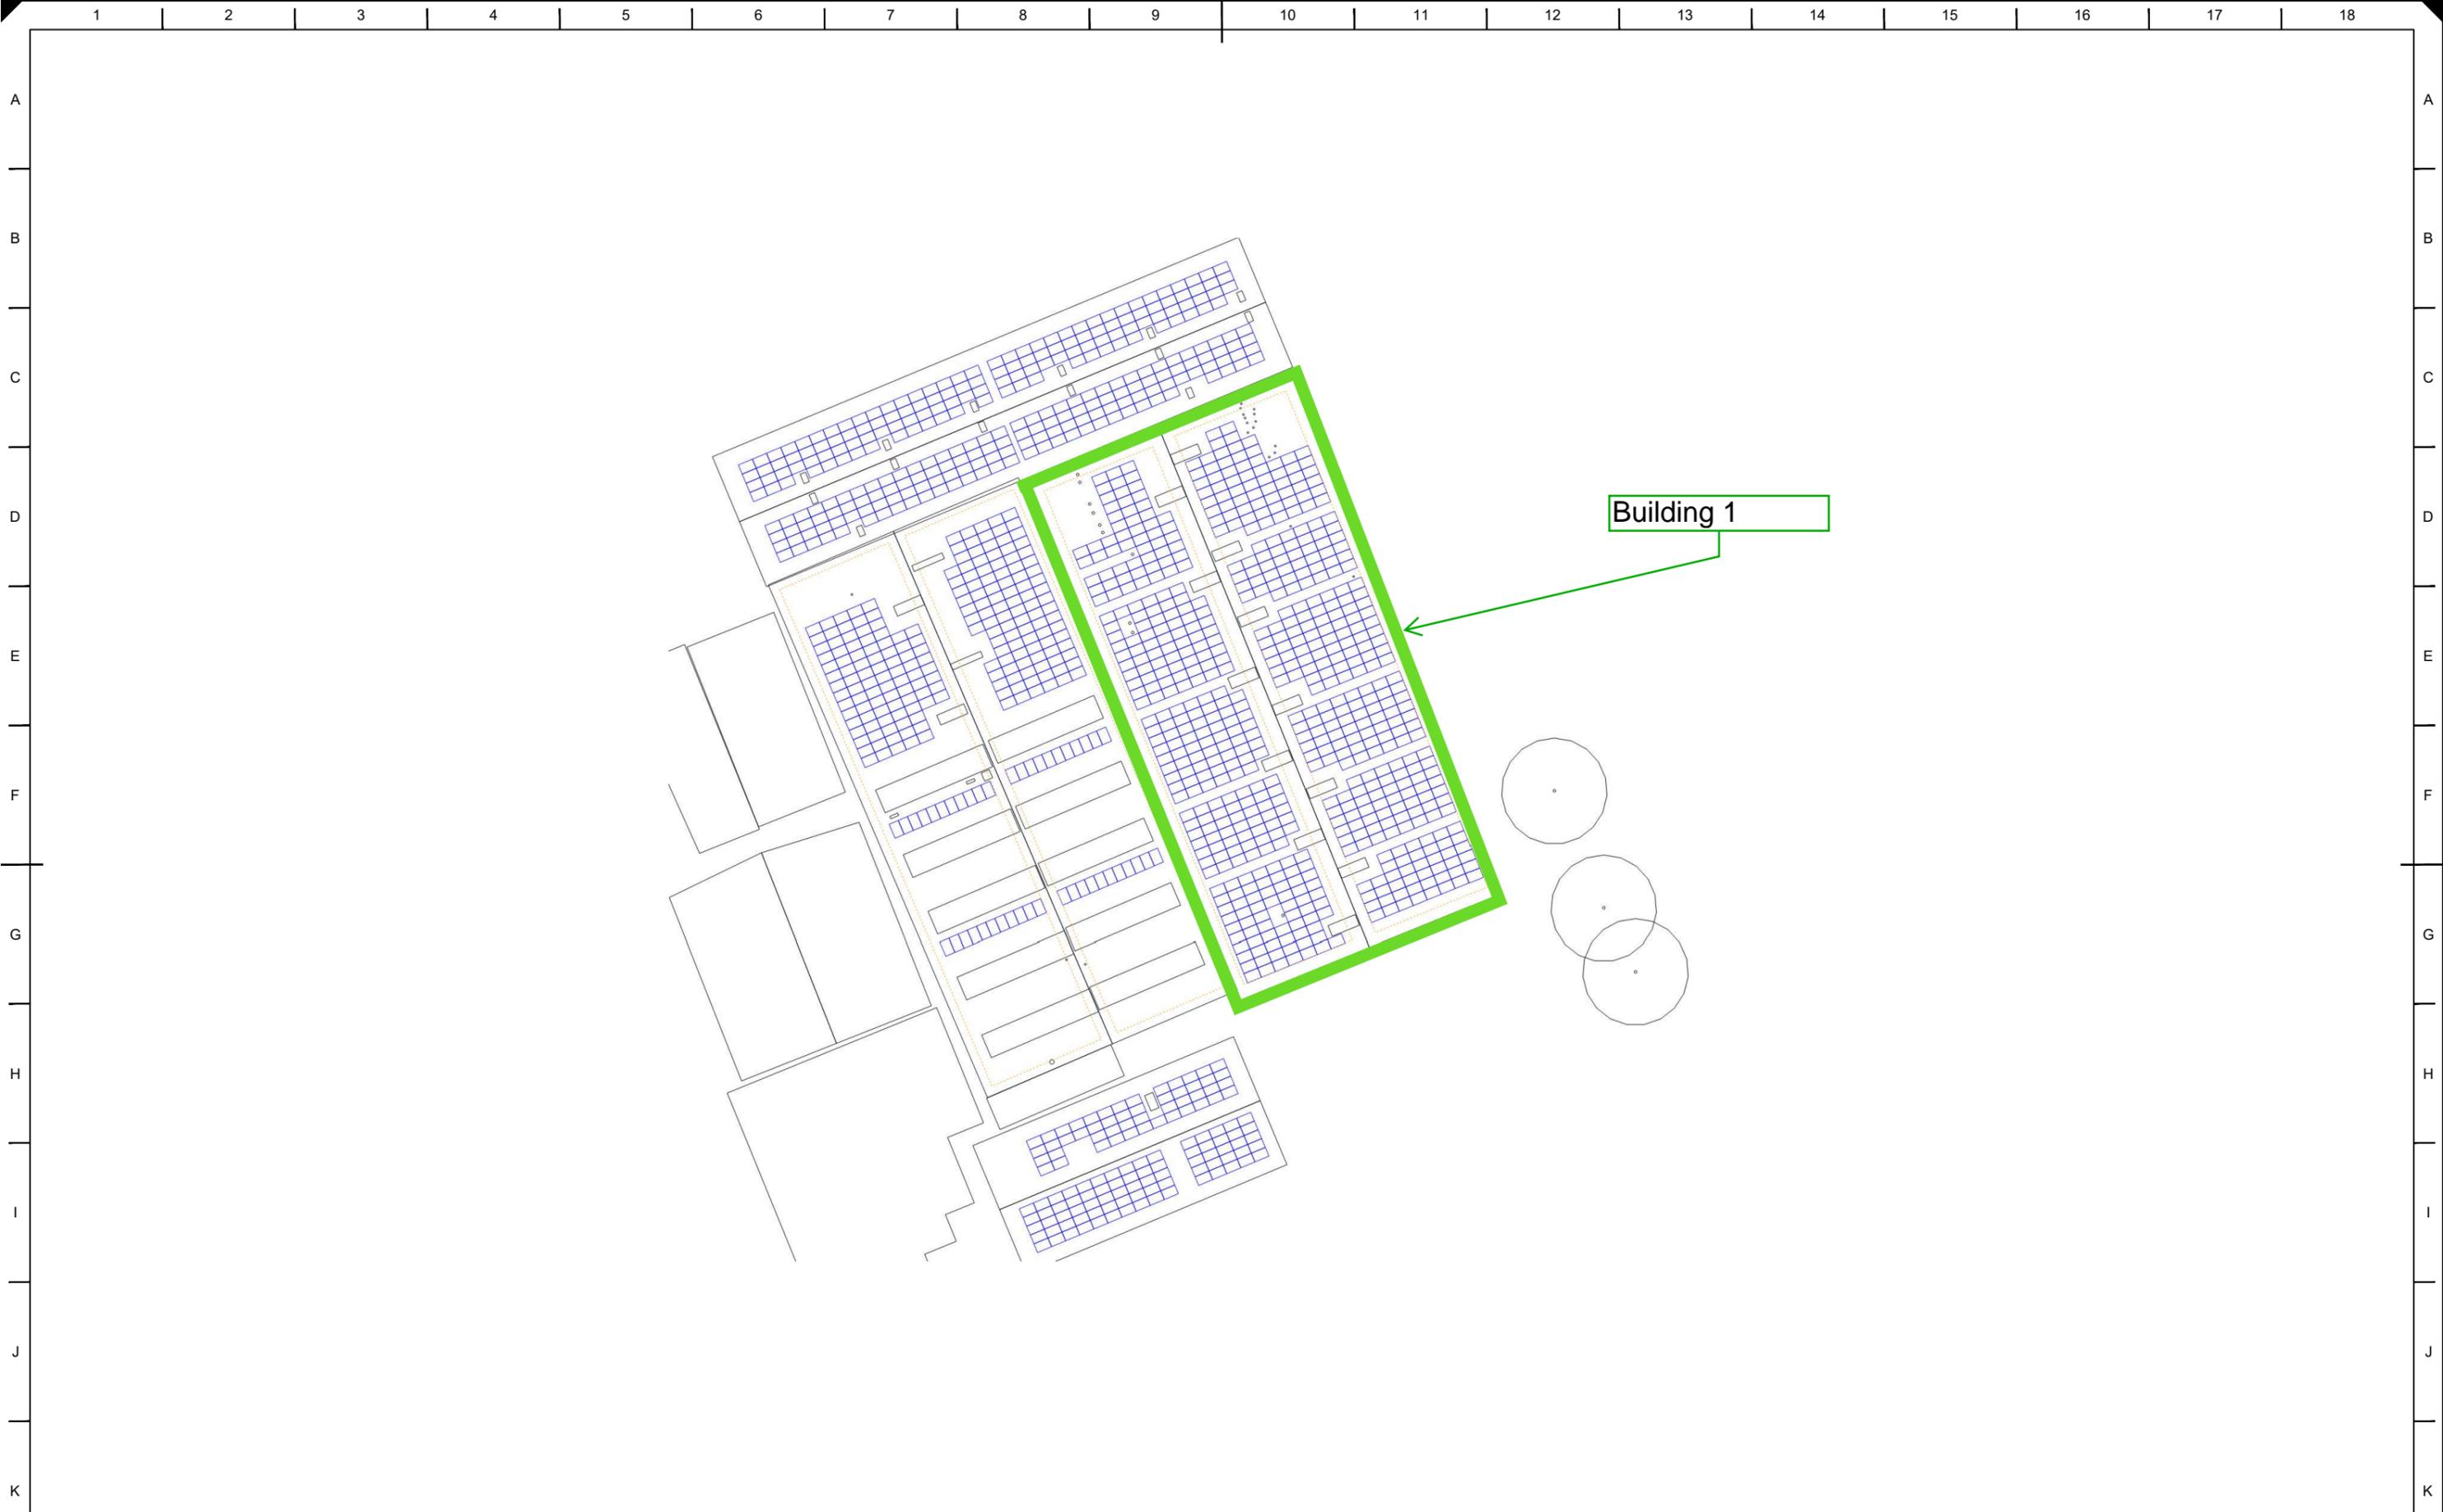

**PRINT IN FULL
COLOUR**
ALL DIMENSIONS TO BE
CHECKED ONSITE

Dwg Ref:
Scale:

ADDRESS:

CLIENT:

TITLE:

Rev	Date	Revision	Drawn	Checked

This drawing is property of Engenera Renewables Group Limited. No attempt should be made to copy or re-sell the drawing without prior authorisation.



technical@engenera.com
Company No: 08811056





1 2 3 4 5 6 7 8 9 10 11 12 13 14 15 16 17 18



A
B
C
D
E
F
G
H
I
J
K

**PRINT IN FULL
COLOUR**
ALL DIMENSIONS TO BE
CHECKED ONSITE

Dwg Ref:
Scale:

ADDRESS:

CLIENT:

TITLE:

Rev	Date	Revision	Drawn	Checked

This drawing is property of Engenera Renewables Group Limited. No attempt should be made to copy or re-sell the drawing without prior authorisation.




technical@engenera.com
Company No: 08811056





L

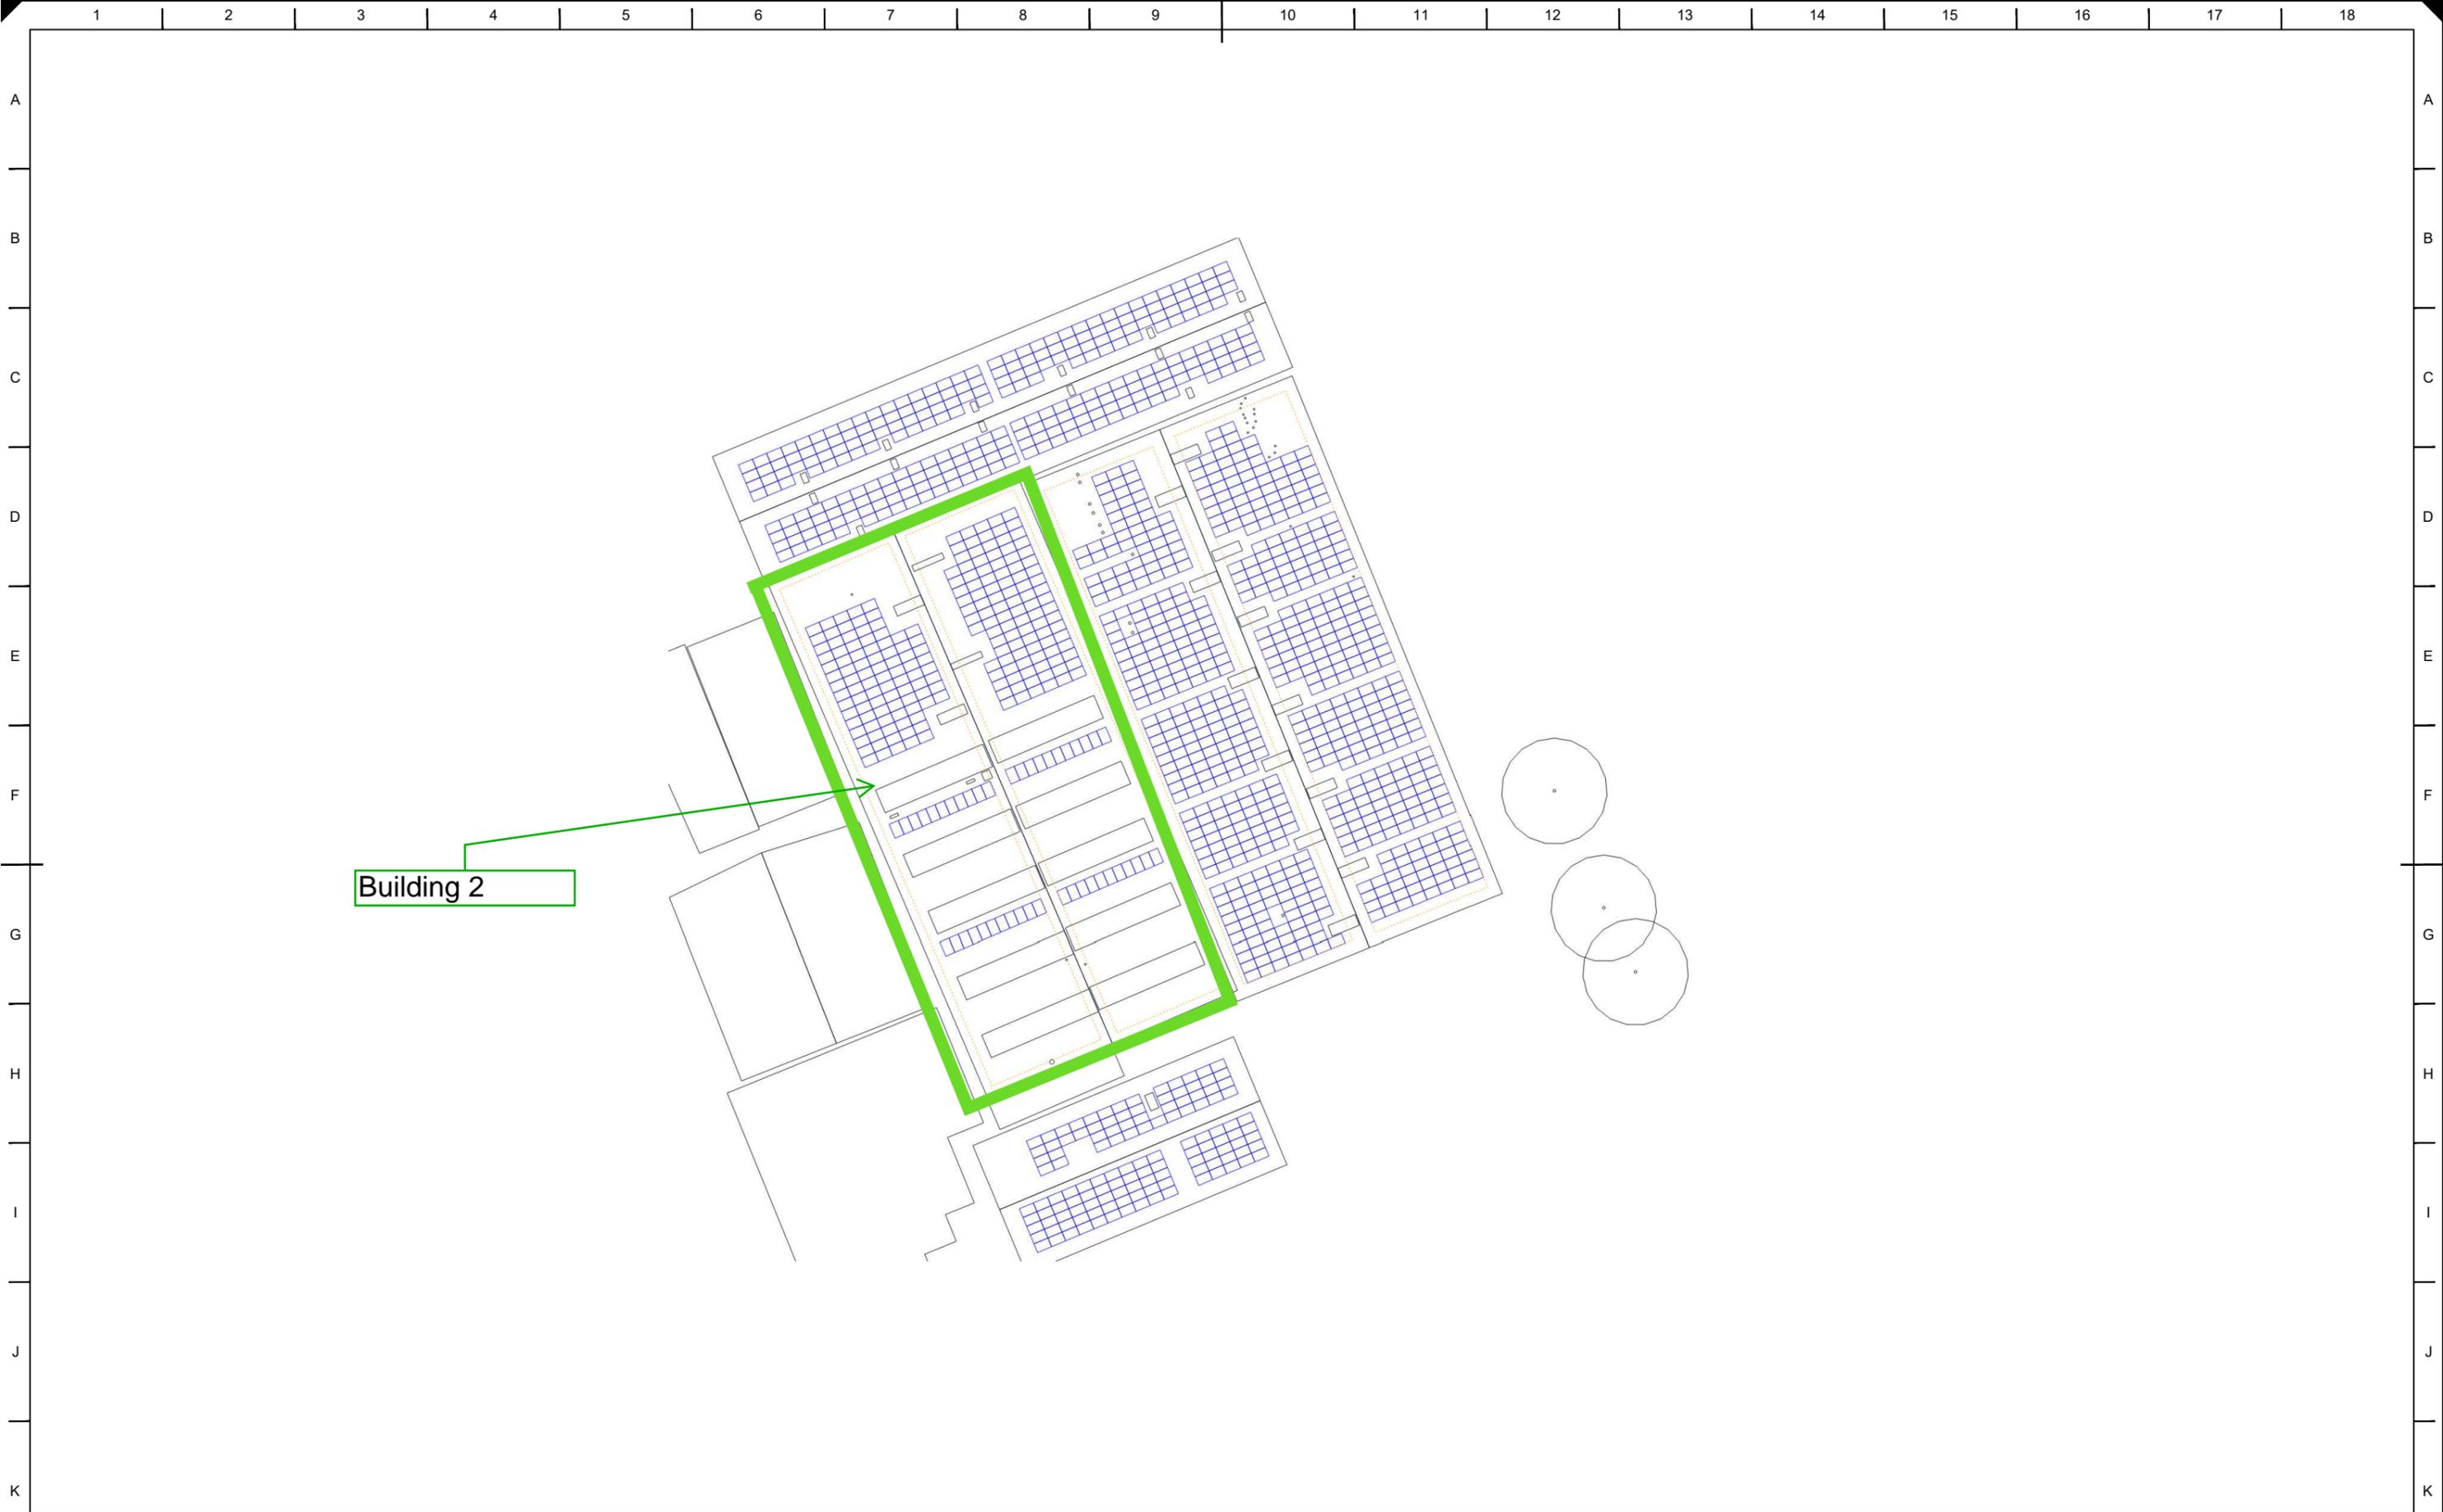

Building 2

**PRINT IN FULL
COLOUR**
ALL DIMENSIONS TO BE
CHECKED ONSITE

This drawing is property of Engenera Renewables Group Limited. No attempt should be made to copy or re-sell the drawing without prior authorisation.

Dwg Ref: _____
Scale: _____

ADDRESS: _____

CLIENT: _____

TITLE: _____

Rev	Date	Revision	Drawn	Checked



technical@engenera.com
Company No: 08811056





1 2 3 4 5 6 7 8 9 10 11 12 13 14 15 16 17 18

A
B
C
D
E
F
G
H
I
J
K

A
B
C
D
E
F
G
H
I
J
K



**PRINT IN FULL
COLOUR**
**ALL DIMENSIONS TO BE
CHECKED ONSITE**

This drawing is property of Engenera Renewables Group Limited. No attempt should be made to copy or re-sell the drawing without prior authorisation.

Dwg Ref: _____
 Scale: _____

ADDRESS: _____

CLIENT: _____

TITLE: _____

Rev	Date	Revision	Drawn	Checked




technical@engenera.com
 Company No: 08811056





L

L

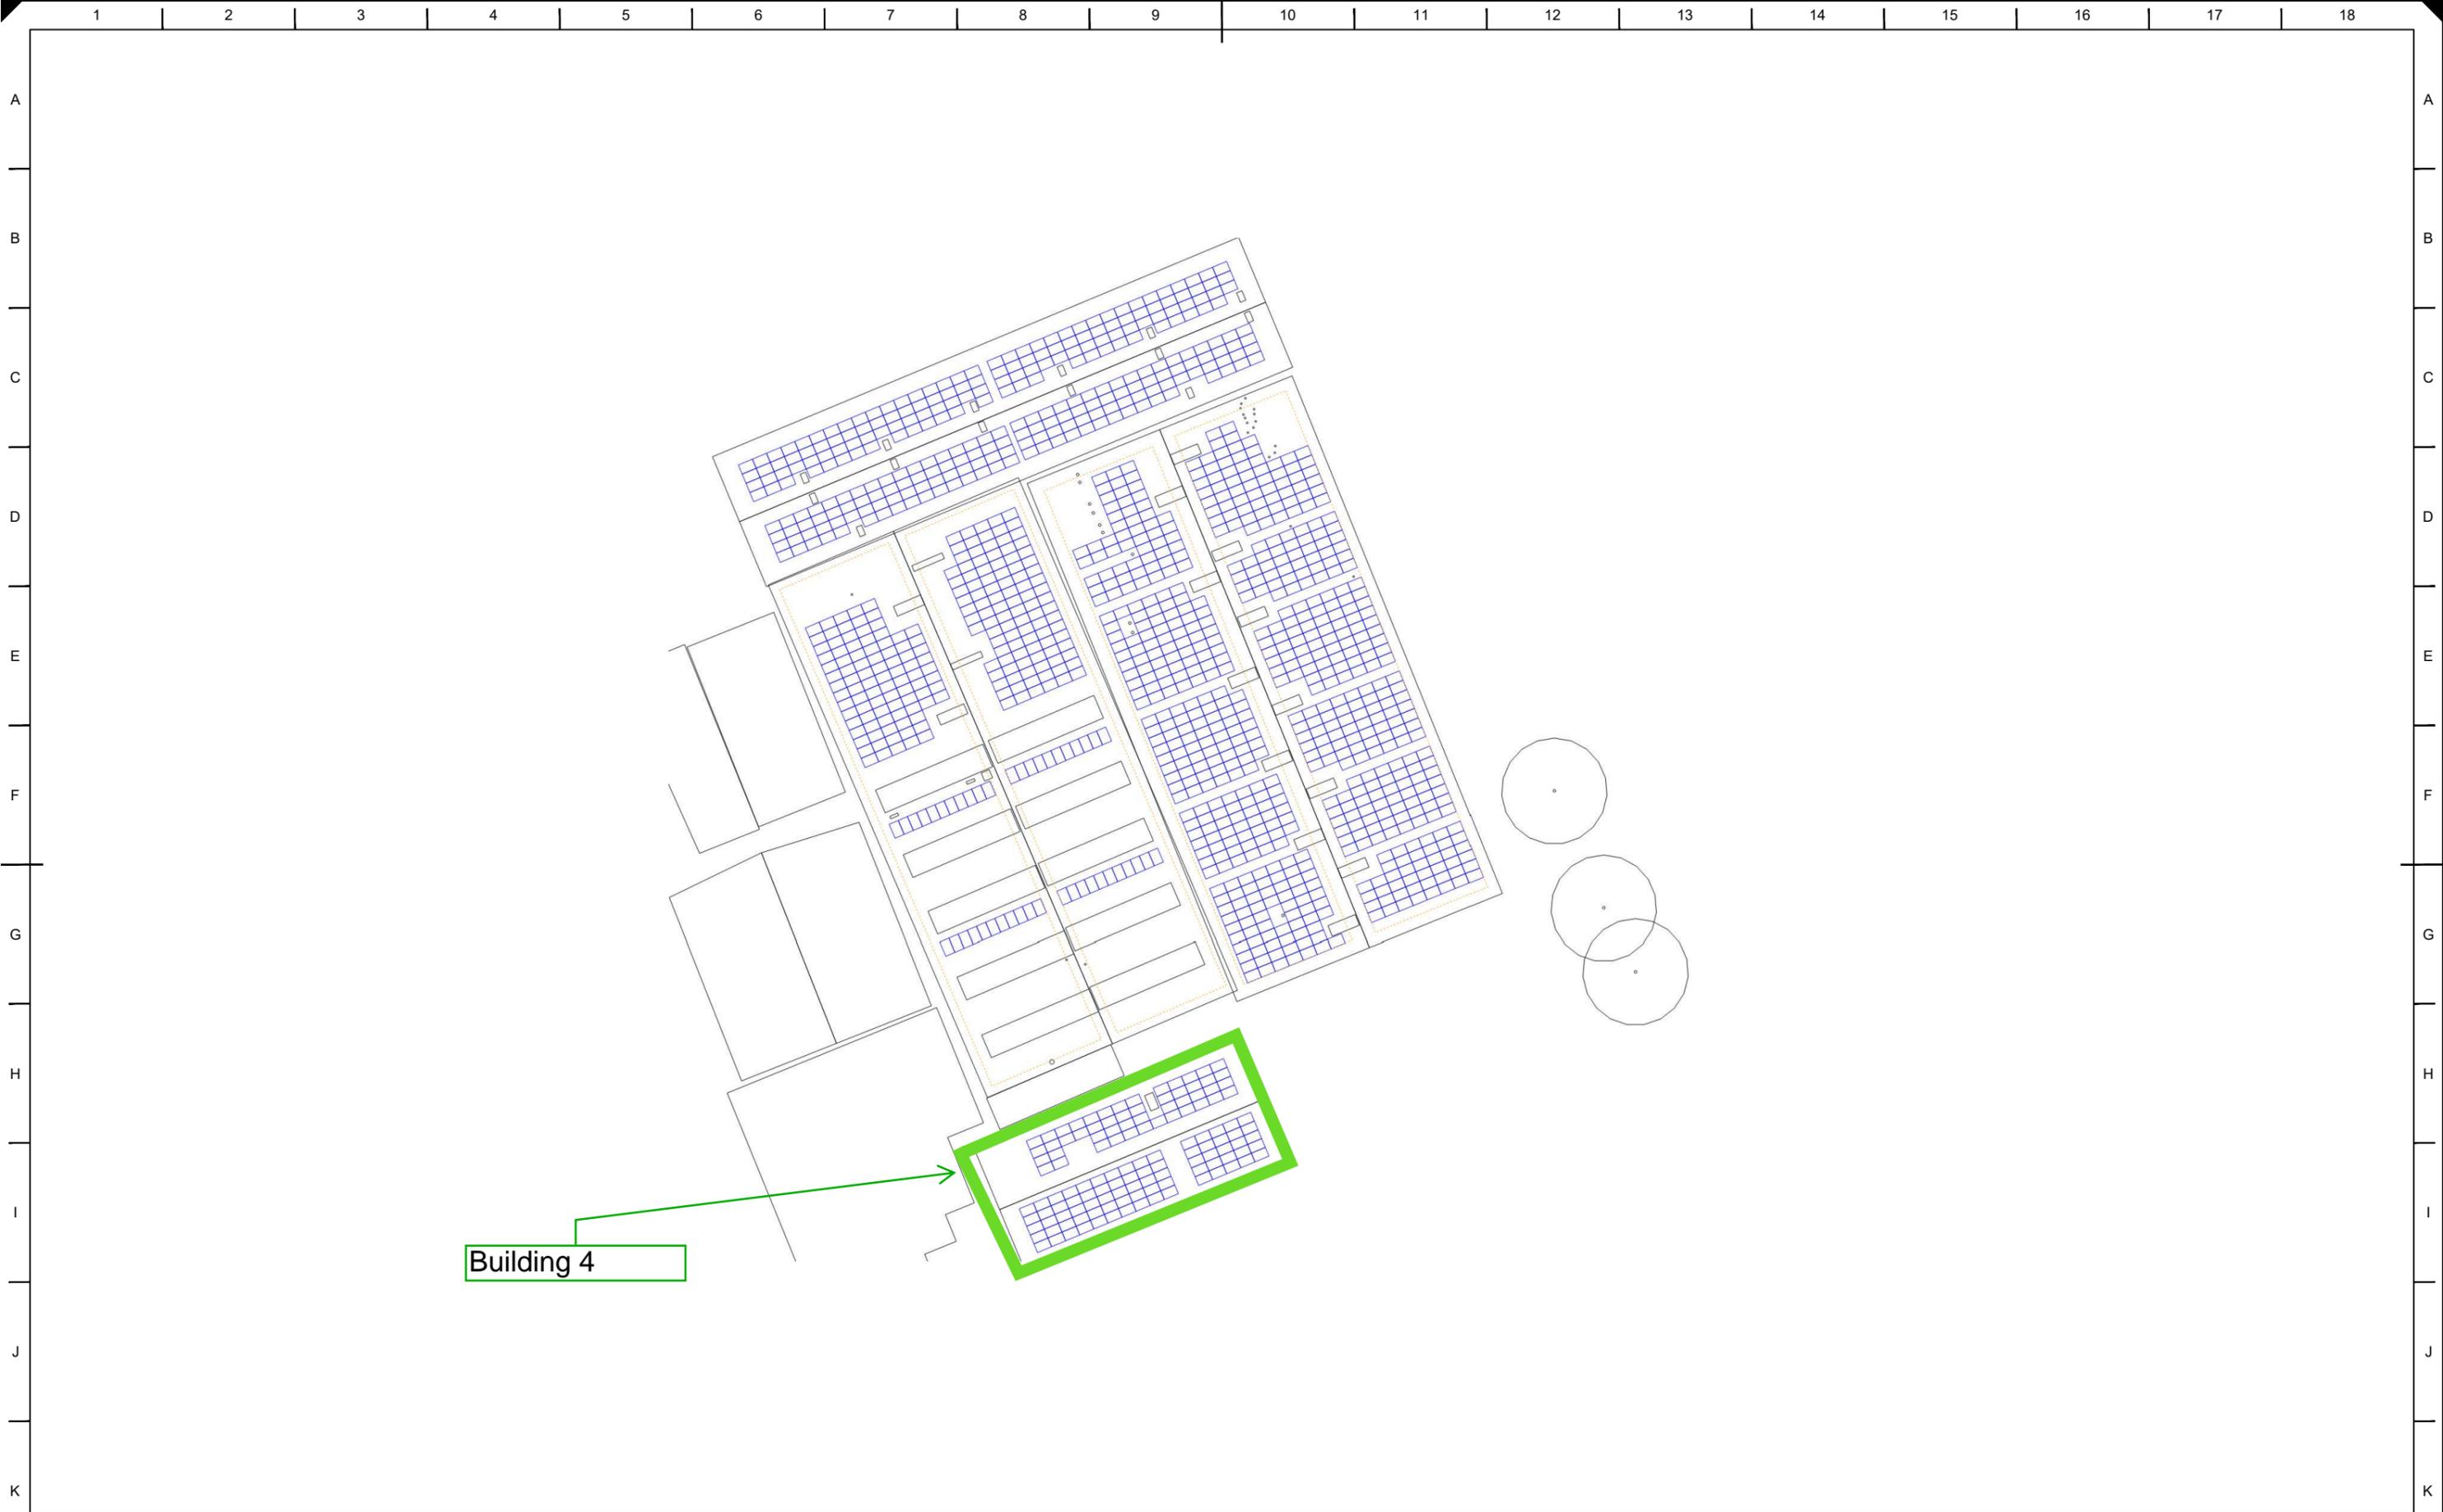

Building 4

**PRINT IN FULL
COLOUR**
ALL DIMENSIONS TO BE
CHECKED ONSITE

This drawing is property of Engenera Renewables Group Limited. No attempt should be made to copy or re-sell the drawing without prior authorisation.

Dwg Ref:

Scale:

ADDRESS:

CLIENT:

TITLE:

Rev	Date	Revision	Drawn	Checked



technical@engenera.com
Company No: 08811056





1 2 3 4 5 6 7 8 9 10 11 12 13 14 15 16 17 18

A
B
C
D
E
F
G
H
I
J
K

A
B
C
D
E
F
G
H
I
J
K



**PRINT IN FULL
COLOUR**
ALL DIMENSIONS TO BE
CHECKED ONSITE

Dwg Ref:
Scale:

ADDRESS:

CLIENT:

TITLE:

Rev	Date	Revision	Drawn	Checked

This drawing is property of Engenera Renewables Group Limited. No attempt should be made to copy or re-sell the drawing without prior authorisation.



technical@engenera.com
Company No: 08811056





A

B

C

D

E

F

G

H

I

J

K

L

1

2

3

4

5

6

7

8

9

10

11

12

13

14

15

16

17

18

**PRINT IN FULL
COLOUR**
ALL DIMENSIONS TO BE
CHECKED ONSITE

This drawing is property of Engenera Renewables Group Limited. No attempt should be made to copy or re-sell the drawing without prior authorisation.

Dwg Ref:

Scale:

ADDRESS:

CLIENT:

TITLE:


Rev	Date	Revision	Drawn	Checked



technical@engenera.com
Company No: 08811056





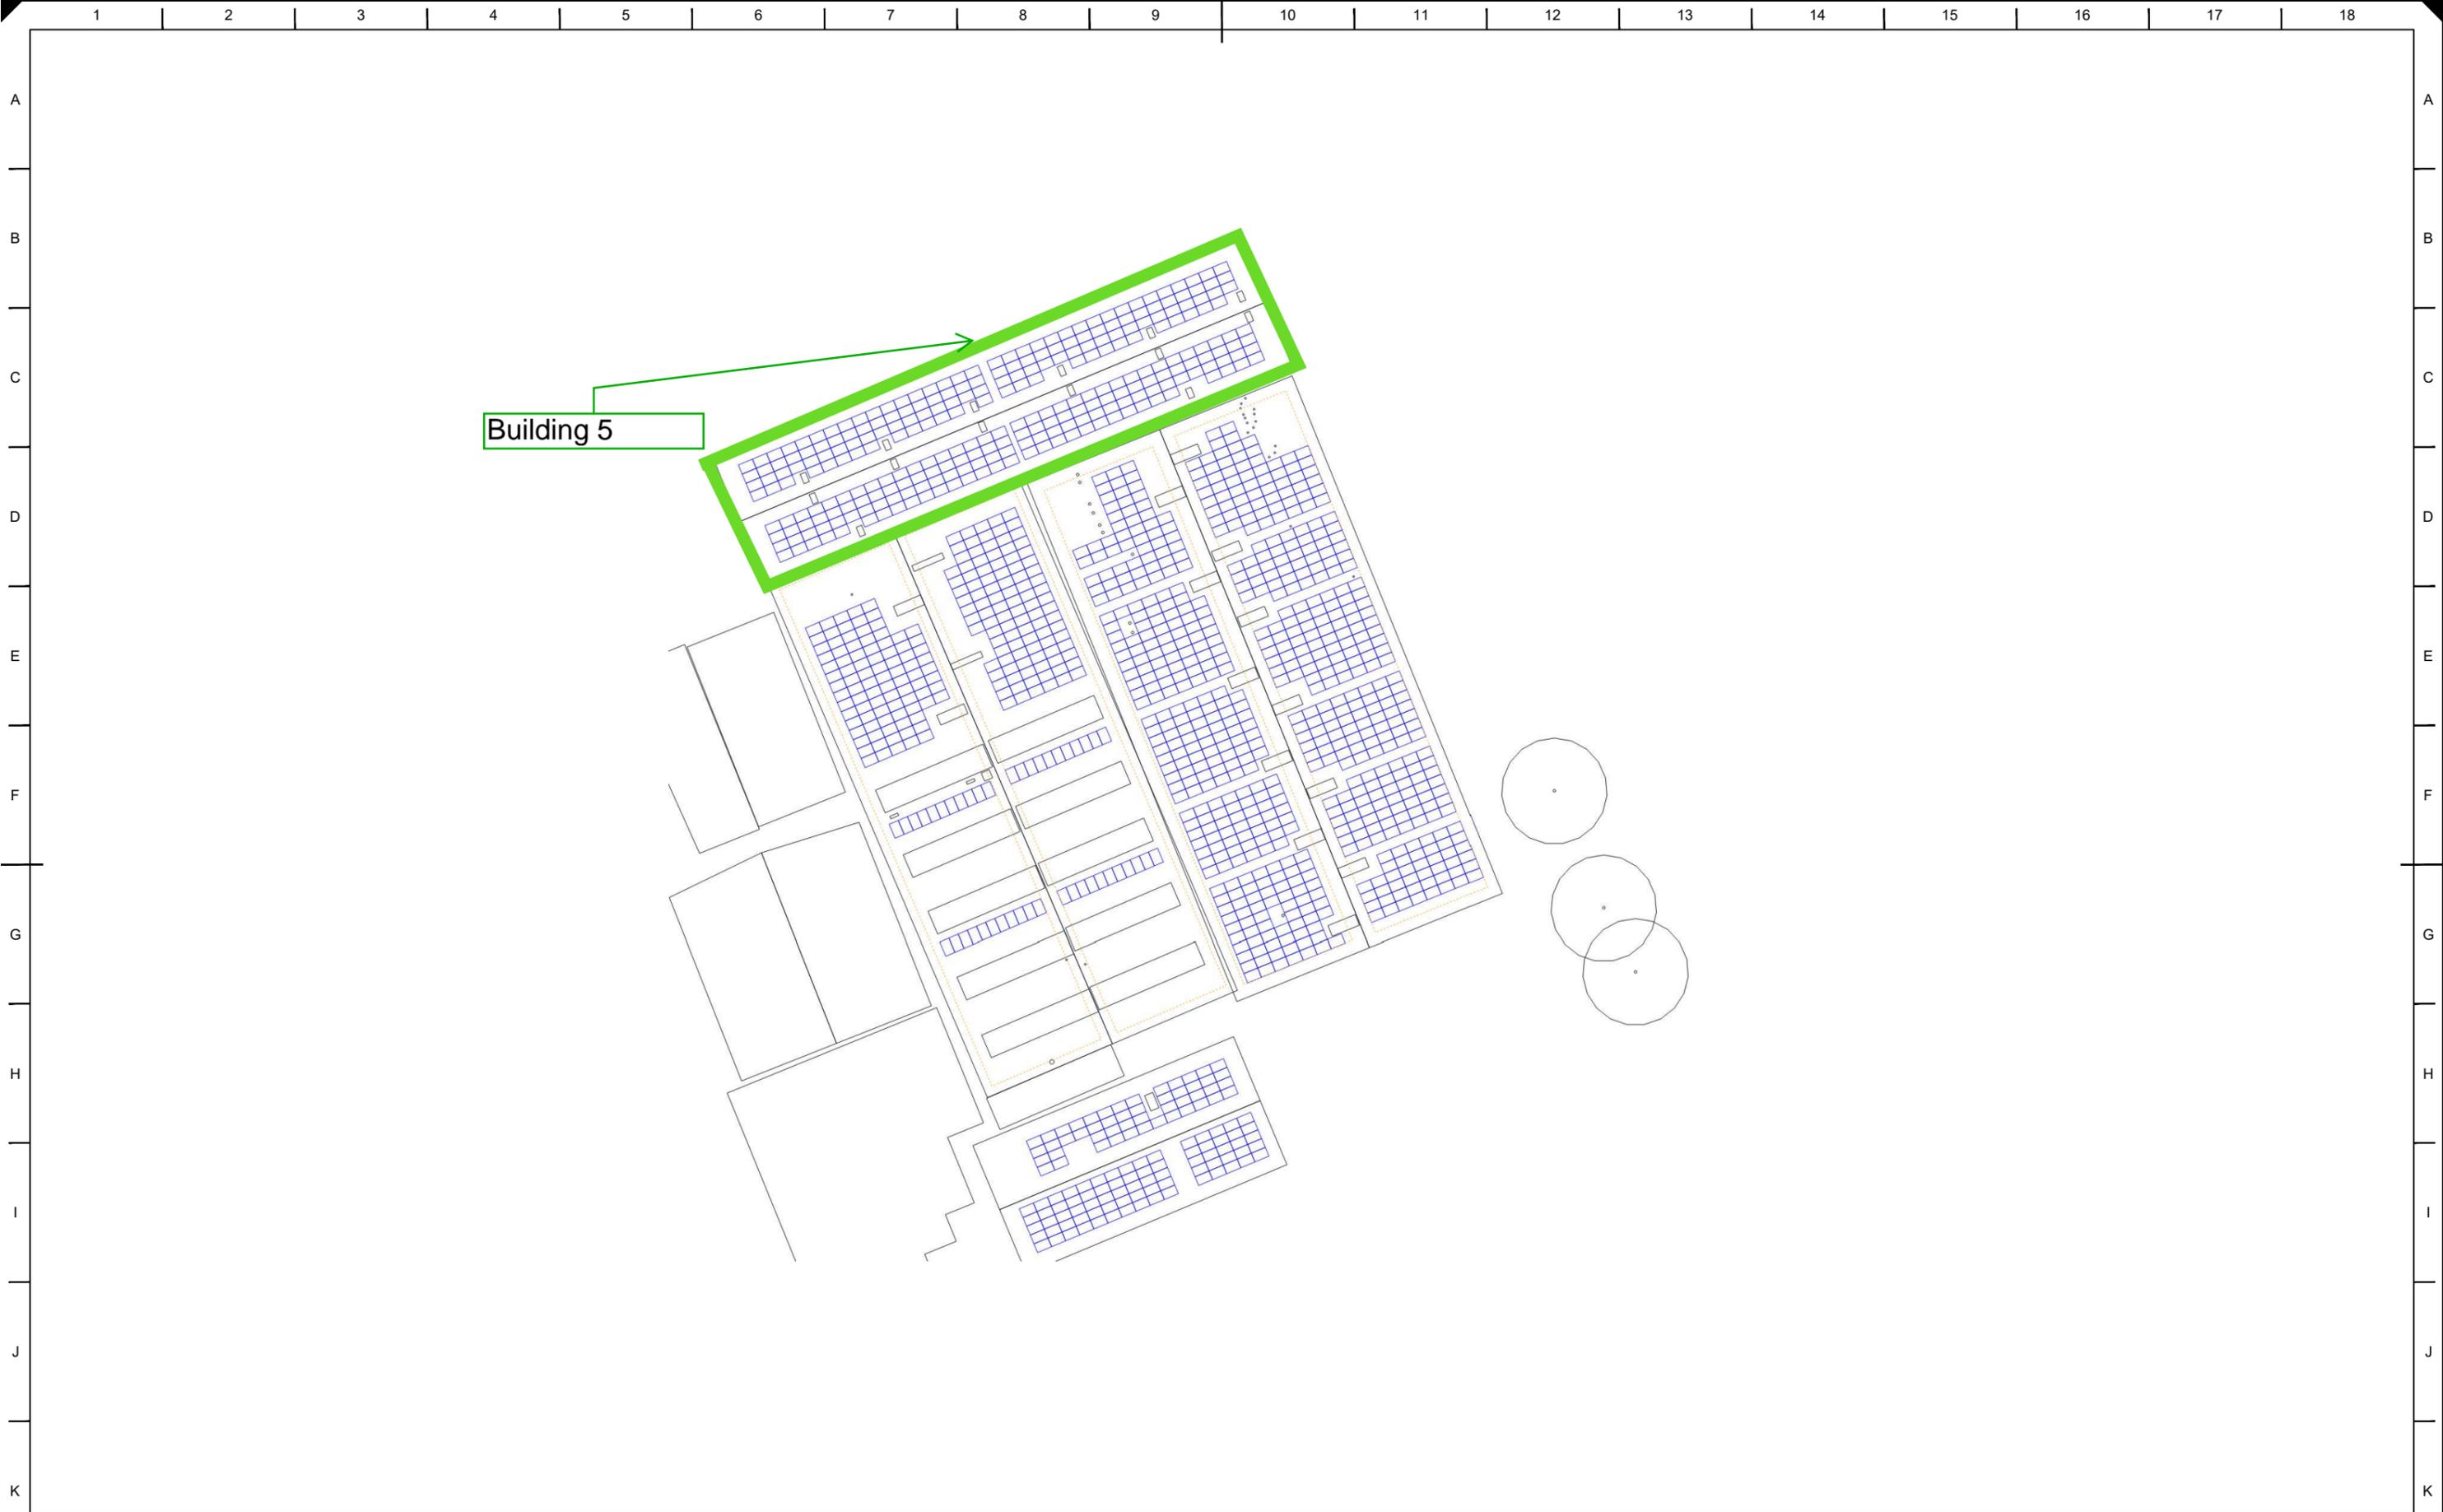

Building 5

**PRINT IN FULL
COLOUR**
ALL DIMENSIONS TO BE
CHECKED ONSITE

This drawing is property of Engenera Renewables Group Limited. No attempt should be made to copy or re-sell the drawing without prior authorisation.

Dwg Ref:

Scale:

ADDRESS:

CLIENT:

TITLE:

Rev

Date

Revision

Drawn

Checked

Rev	Date	Revision	Drawn	Checked



technical@engenera.com
Company No: 08811056



1 2 3 4 5 6 7 8 9 10 11 12 13 14 15 16 17 18



A
B
C
D
E
F
G
H
I
J
K

**PRINT IN FULL
COLOUR**
ALL DIMENSIONS TO BE
CHECKED ONSITE

Dwg Ref:

ADDRESS:

CLIENT:

TITLE:

Scale:

Rev	Date	Revision	Drawn	Checked

This drawing is property of Engenera Renewables Group Limited. No attempt should be made to copy or re-sell the drawing without prior authorisation.



technical@engenera.com
Company No: 08811056



L

1 2 3 4 5 6 7 8 9 10 11 12 13 14 15 16 17 18



A
B
C
D
E
F
G
H
I
J
K

**PRINT IN FULL
COLOUR**
ALL DIMENSIONS TO BE
CHECKED ONSITE

Dwg Ref:
Scale:

ADDRESS:

CLIENT:

TITLE:

Rev	Date	Revision	Drawn	Checked

This drawing is property of Engenera Renewables Group Limited. No attempt should be made to copy or re-sell the drawing without prior authorisation.



technical@engenera.com
Company No: 08811056





L