


# 38 Longwood Gate, Huddersfield

Proposed Site Section BB - Garage

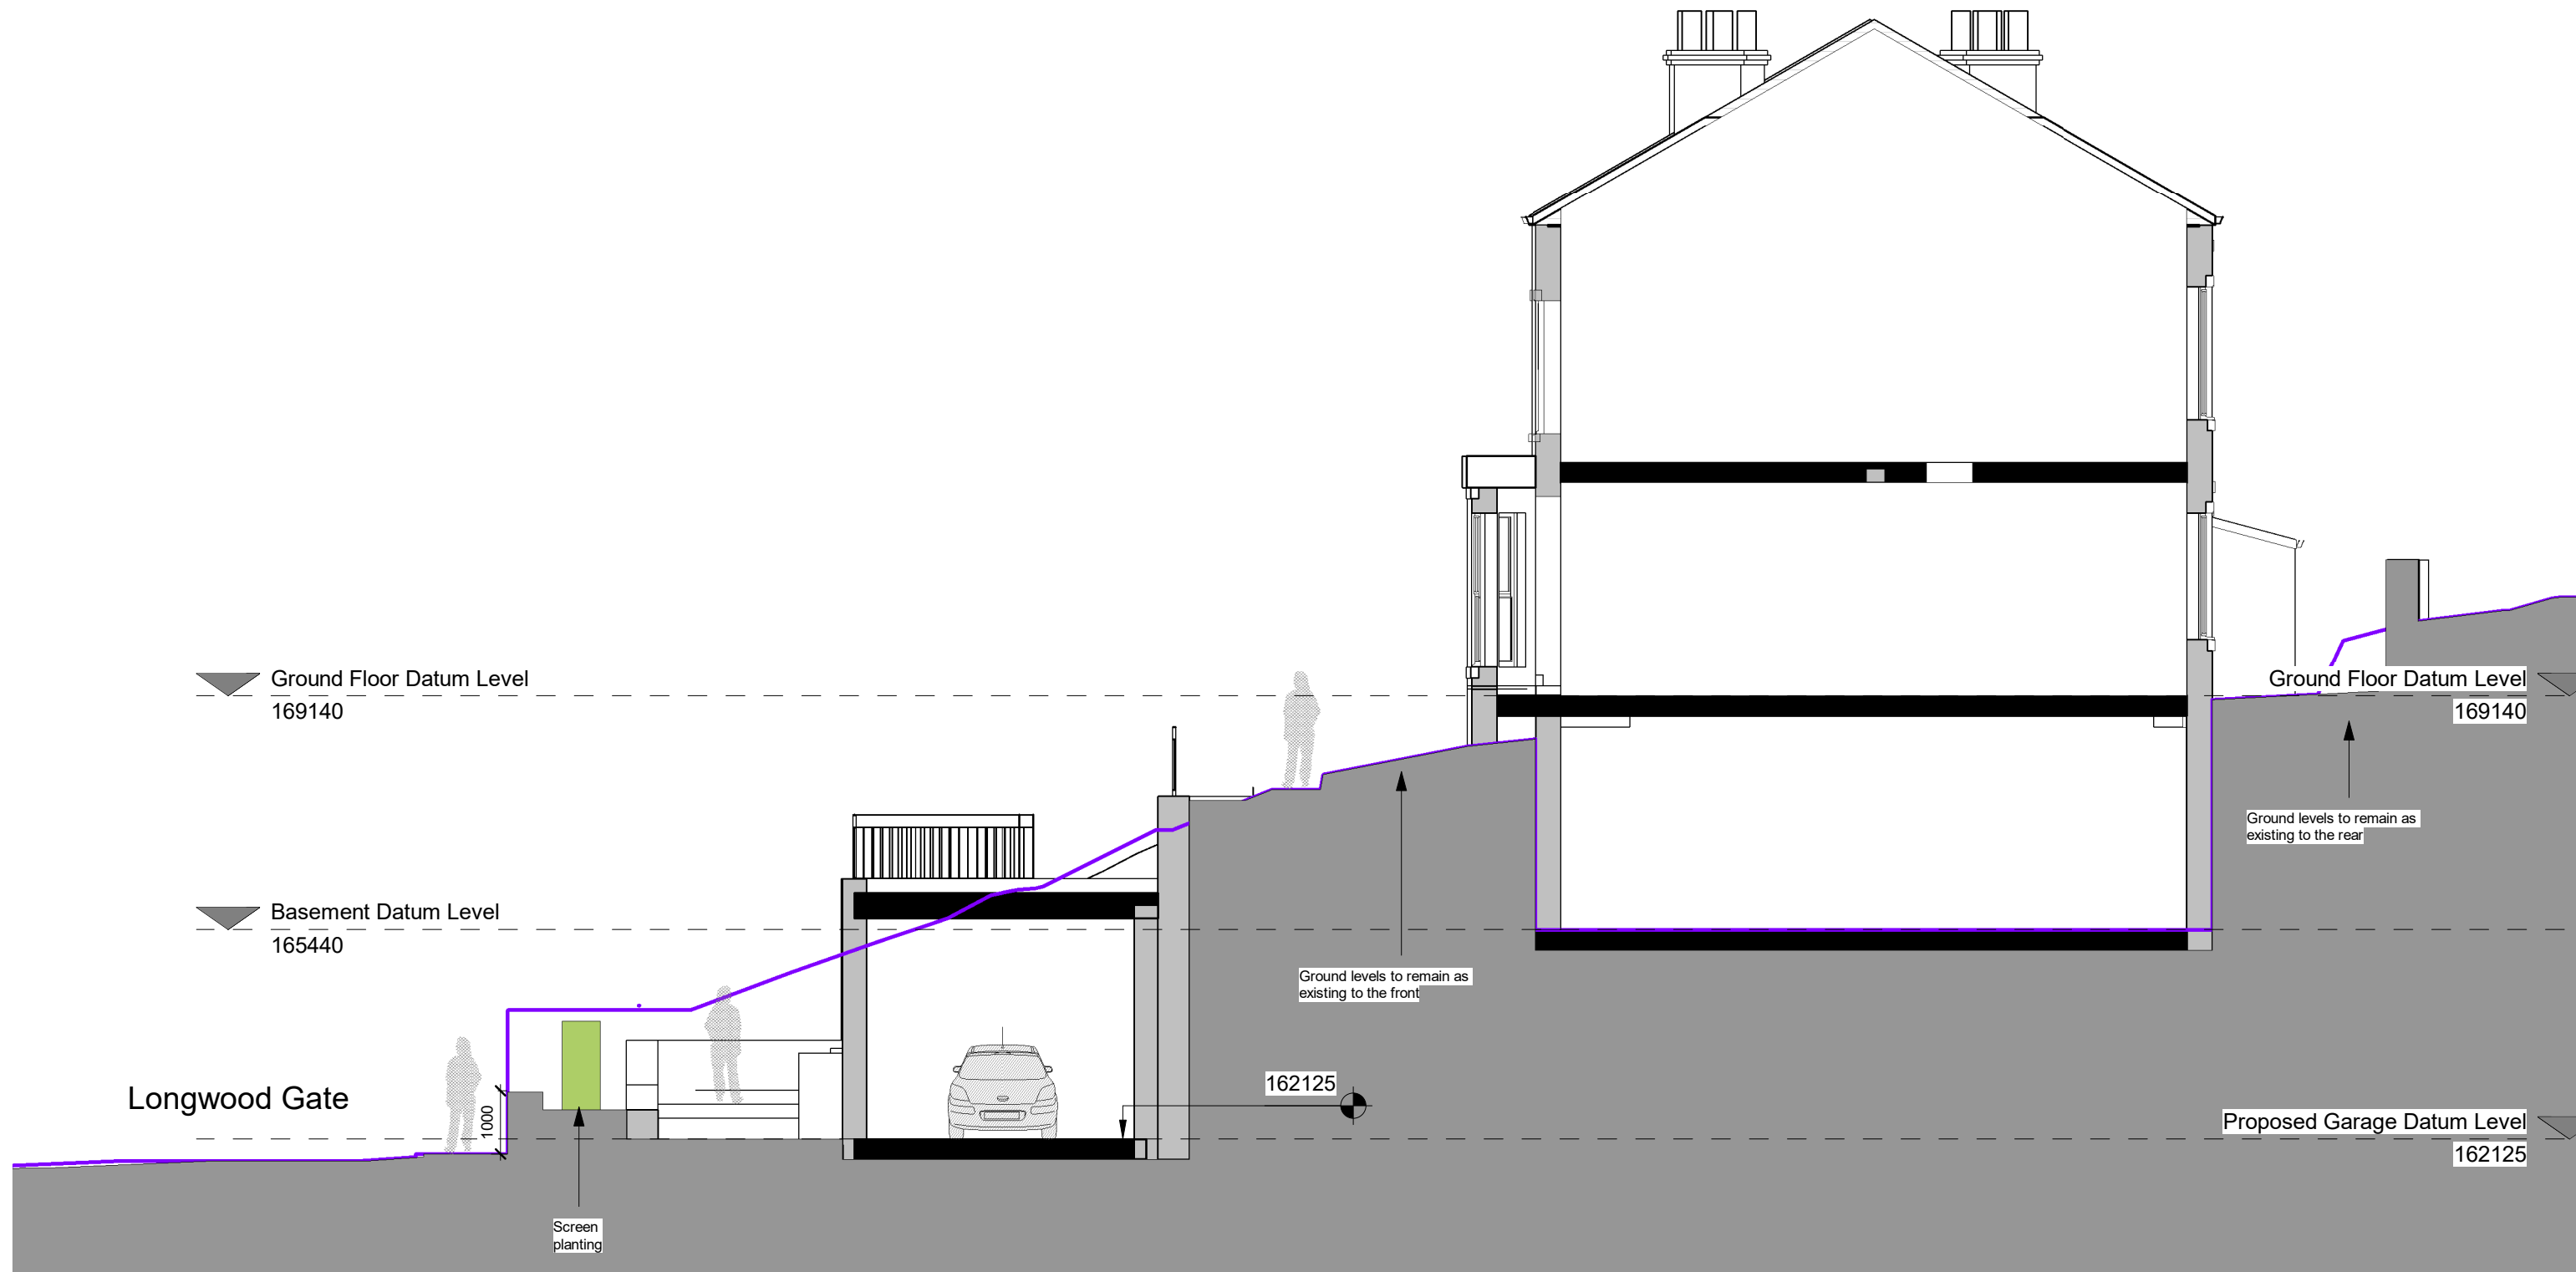

A 26.05.23 AH Amendments to width of garage CA

Mr & Mrs Murgatroyd  
22-025 1006 A  
© CREATIVE ARCHITECTURE LIMITED

CREATIVE ARCHITECTURE  
Inspiring Change

T: 07788 200 255 E: adam@creativearchitectureltd.co.uk W: www.creativearchitectureltd.co.uk