


Client :-

Mr D WAINWRIGHT, HOLME FARM, WINDMILL LANE, CUMBERWORTH,  
HUDDERSFIELD, HD8 8YD

Date :- MAY 2023

Scale :- 1/100

PROPOSED CONSERVATORY TO REAR (NORTH) OF EXISTING DWELLING

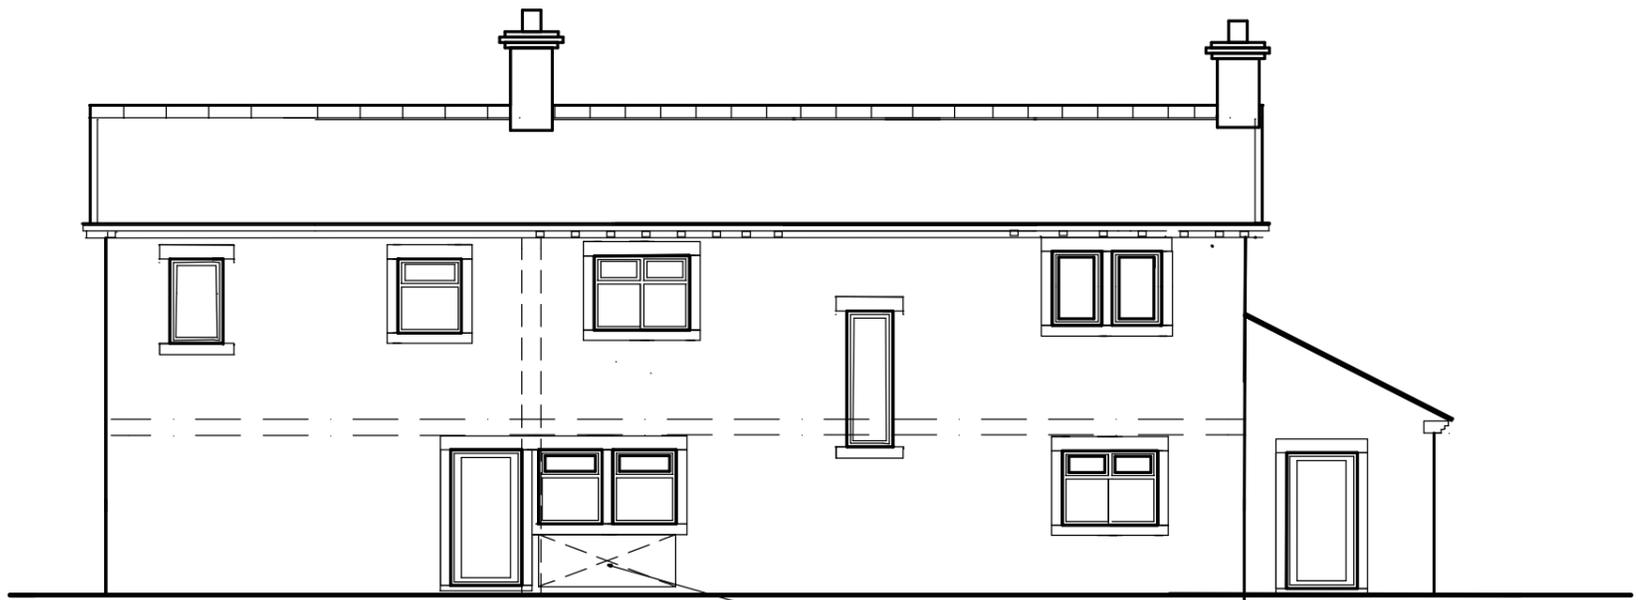


EXISTING REAR ELEVATION

Existing window opening  
extended to floor level to form  
door to proposed conservatory




PROPOSED REAR ELEVATION (-to North)

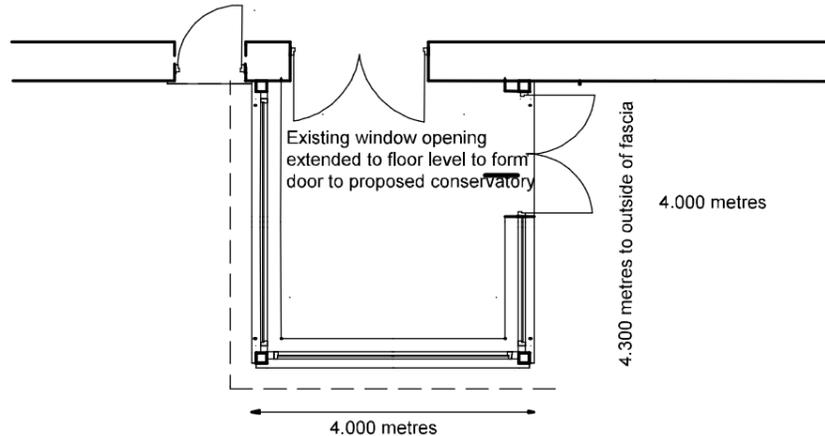

Proposed plan



Proposed elevation - barn side  
(to East)

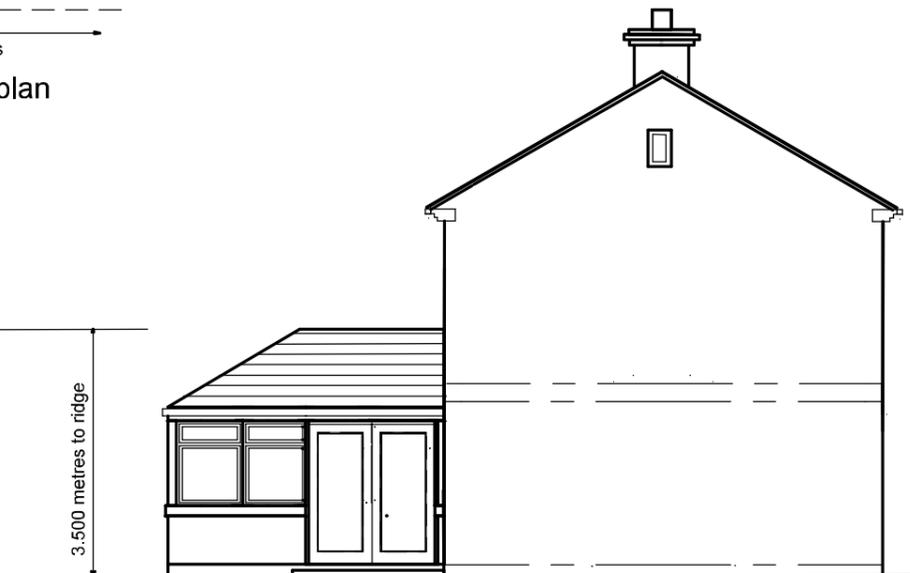

Proposed Side Elevation  
(to West)

PROPOSED GABLE ELEVATIONS