



300mm long 10mmØ Reinforcement bar hammered into ground as support to timber edging. Set at 500mm centres.

BODPAVE 85 units filled with clean angular aggregate chippings generally within the size range of 6mm - 10mm (BS EN 13242 Gc 80/20 6/10)

Vertical Timber edging board set with supporting stakes at 500mm centres Upstand to Path Flush with Ground

Bedding layer material.

Lightly compacted free-draining clean angular hard aggregate gravel chippings generally within the range of 6mm - 10mm (BS EN 13242 Gc 80/20 6/10) or coarse grit sand

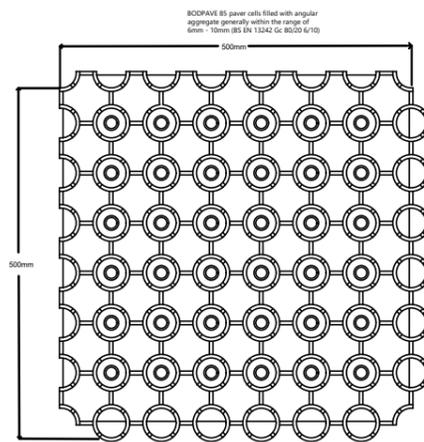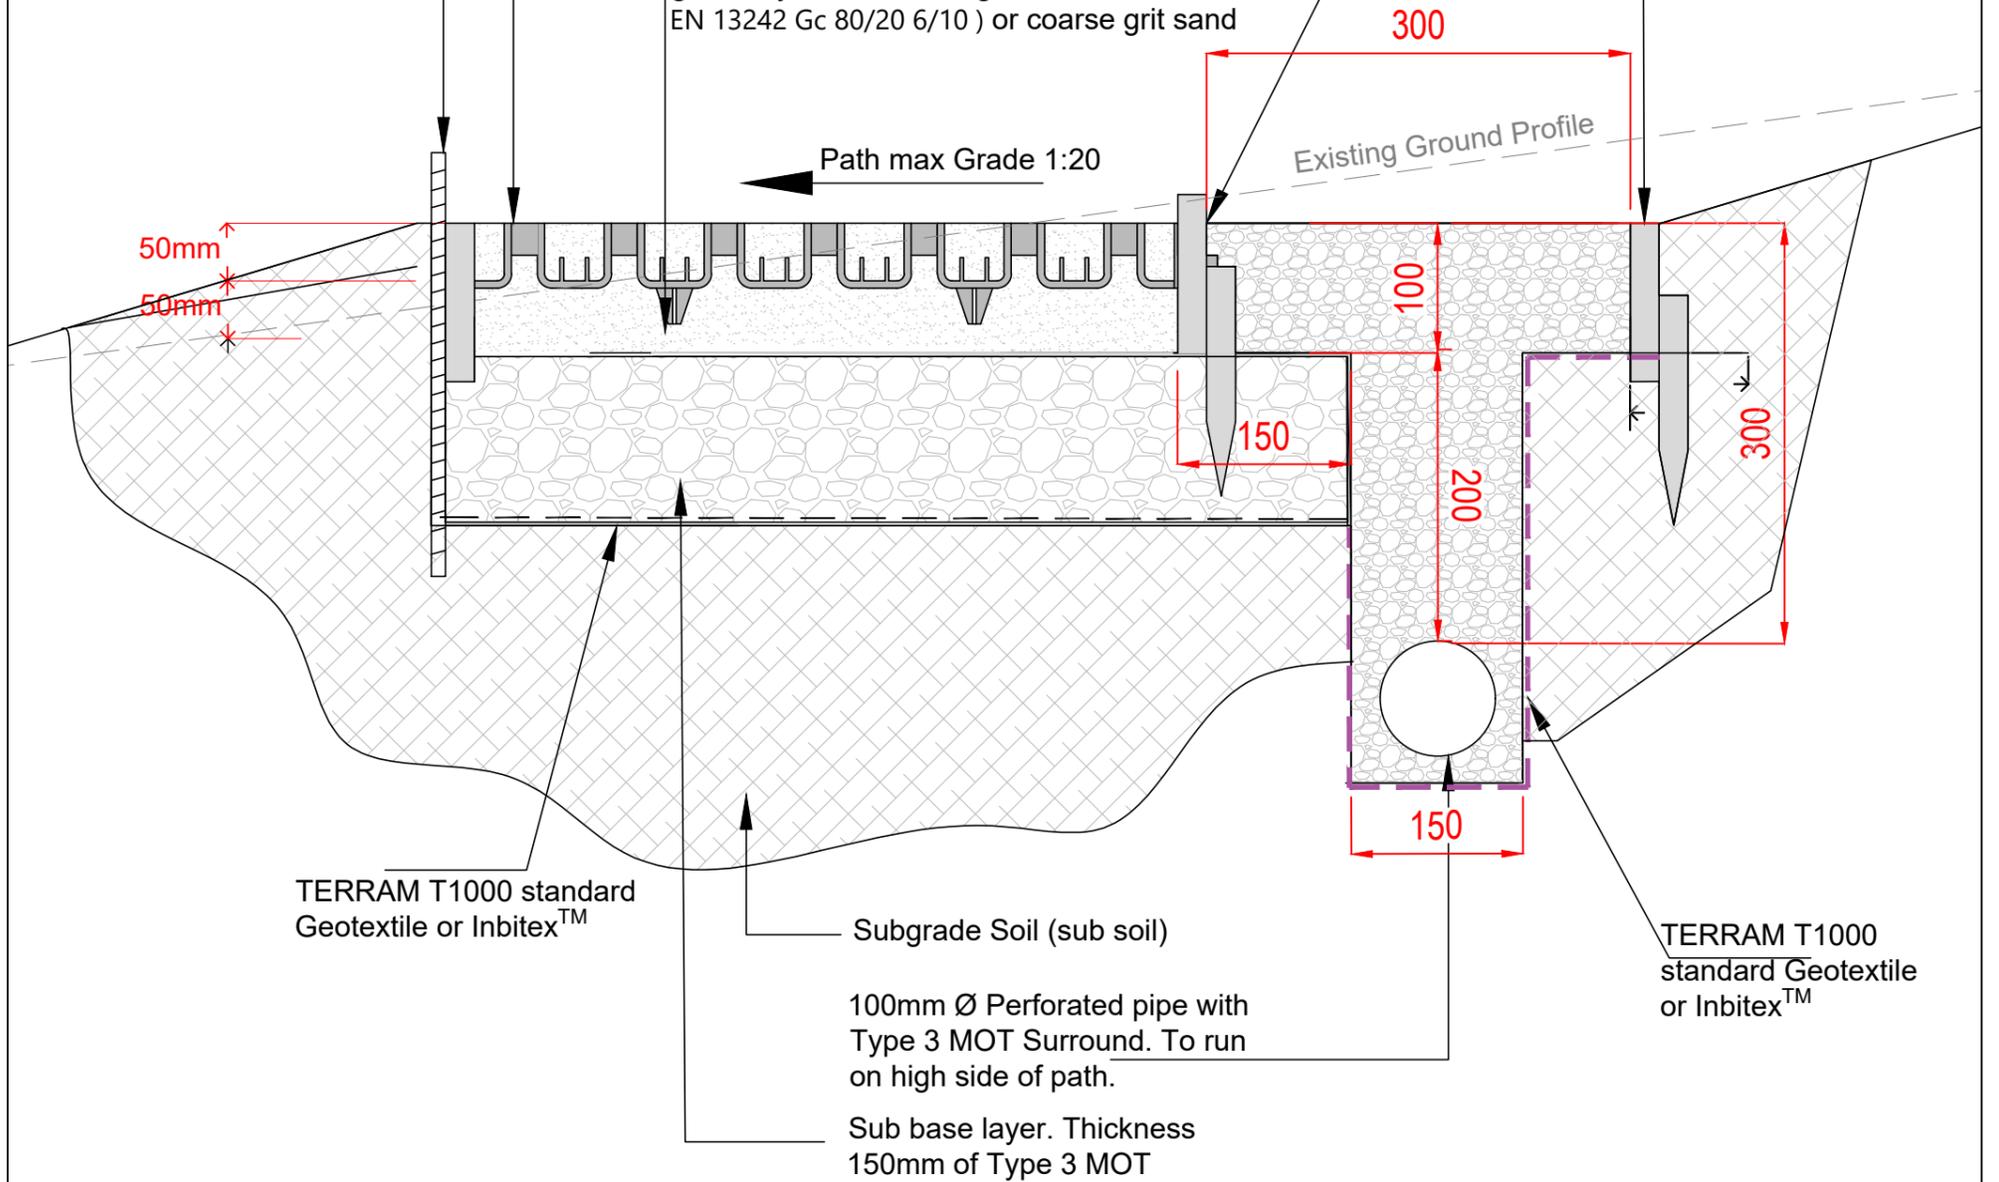

© BodPave®85 - Typical Plan View Scale: N.T.S.

P03	16.04.2024	REBAR SHOWN AS SUPPORT	JCM	JLS
P02	09.04.2024	AMENDED TO PLANNING COMMENTS.	JCM	JLS
P1	08.03.2024	INITIAL ISSUE	JCM	JLS
REV	DATE	DESCRIPTION	BY	APP

SCALE @ A3:	DESIGNED:	DRAWN:	CHECKED:	APPROVED:	DATE:
1:5	JCM	JCM	JLS	JLS	MARCH 24

PROJECT: BROADOAK FARM, LINTHWAITE

TITLE: FOOTPATH THROUGH LANDSCAPE SECTION DETAILS

STATUS:	PROJECT No:	DRAWING No:	REV:
S4	219-174	<b>BRO-AJP-ZZ-00-DR-C-1480</b>	P03



consulting engineers

☎ 0151 227 1462 ✉ info@ajpltd.co.uk 📍 91 Dale Street, Liverpool, L2 2ET