



Key Plan

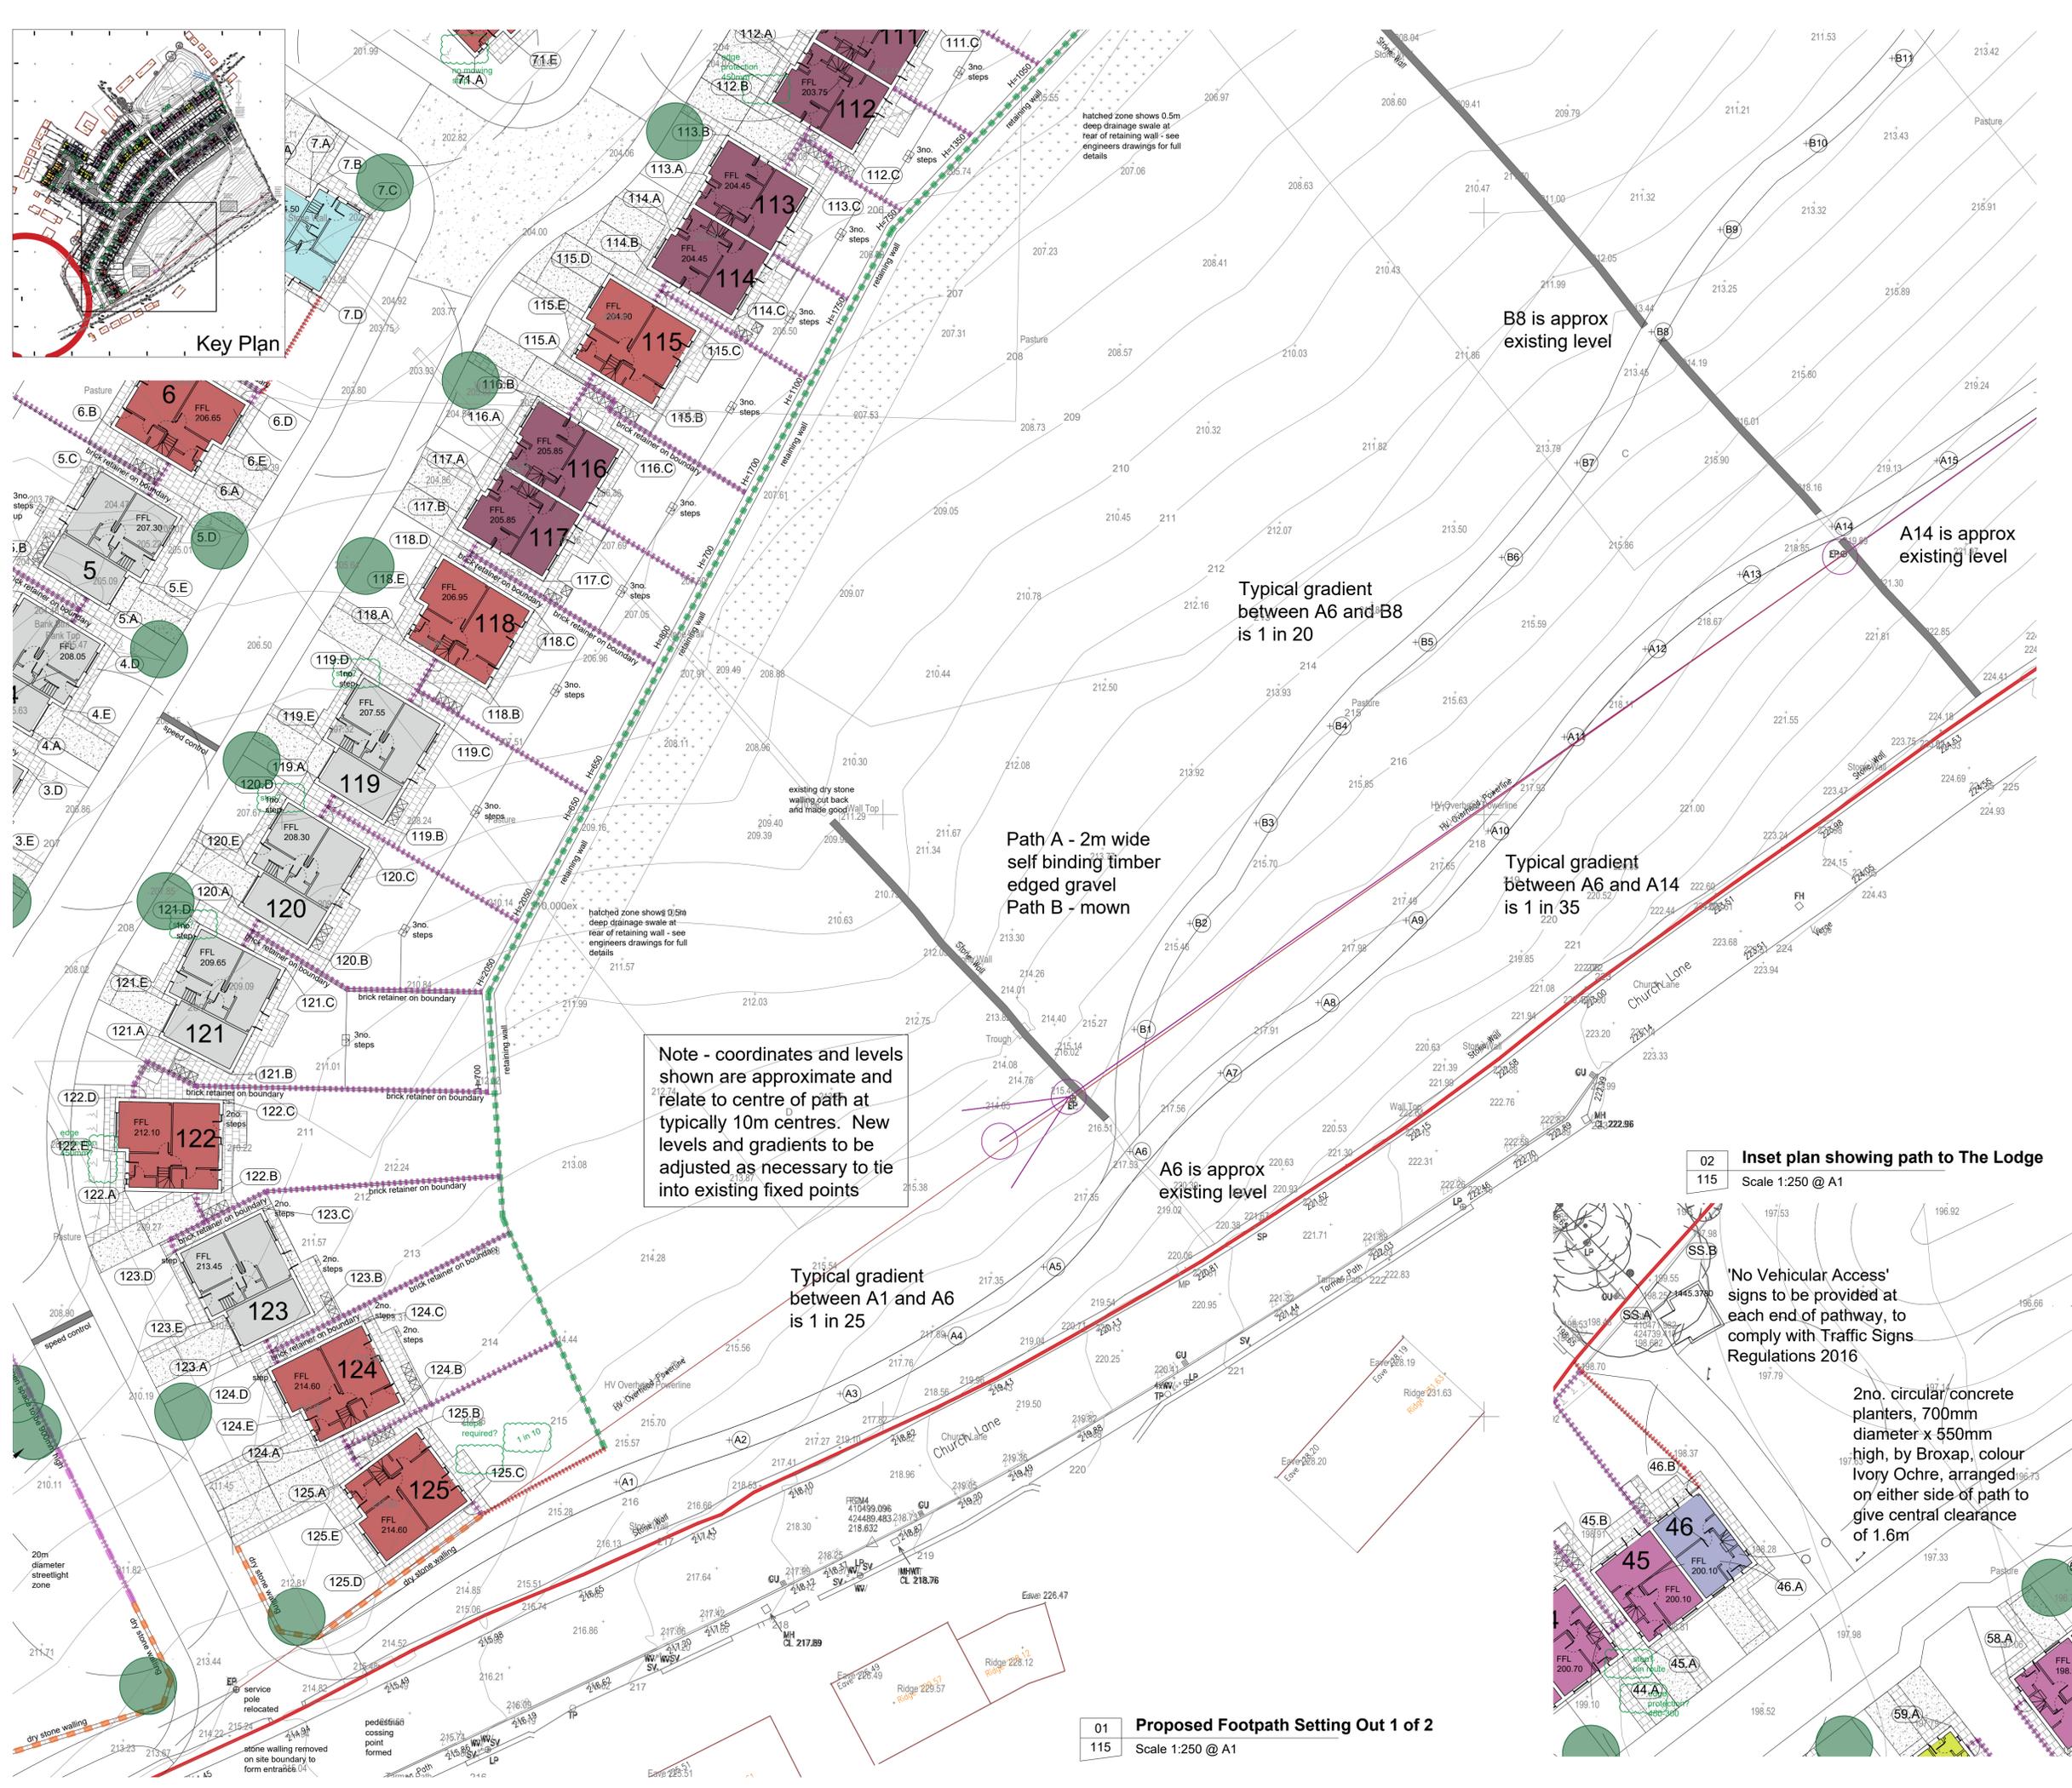

Note - coordinates and levels shown are approximate and relate to centre of path at typically 10m centres. New levels and gradients to be adjusted as necessary to tie into existing fixed points

02 Inset plan showing path to The Lodge
Scale 1:250 @ A1

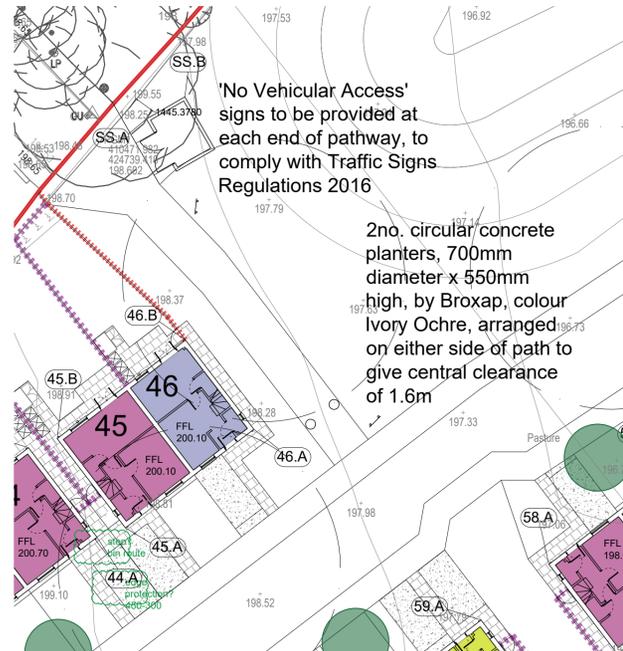

General Notes
 01: Dimensions must not be scaled from this drawing. If in doubt, please ask.
 02: All dimensions are in millimetres unless noted otherwise.
 03: All dimensions should be verified on site before proceeding with the work.
 04: TADW Architects shall be notified in writing of any discrepancies.
 05: © TADW Limited (UK) 2015

PATH A

Ref	Level	Easting	Northing
A1	215.500	410477.823	424494.558
A2	215.900	410487.196	424498.044
A3	216.300	410496.422	424501.892
A4	216.700	410505.172	424506.694
A5	217.100	410513.364	424512.428
A6	217.500 approx ex	410520.526	424522.011
A7	217.750	410528.064	424528.525
A8	218.000	410536.191	424534.374
A9	218.250	410543.501	424541.206
A10	218.500	410550.320	424548.651
A11	218.750	410556.659	424556.449
A12	219.000	410563.400	424563.768
A13	219.250	410571.269	424569.947
A14	219.500 approx ex	410578.912	424573.933
A15	220.400	410587.639	424579.413
A16	221.300	410595.951	424585.065
A17	222.200	410604.096	424590.867
A18	223.100	410612.928	424595.327
A19	224.000	410622.710	424597.516
A20	224.900	410632.716	424597.821
A21	225.800	410641.580	424602.428
A22	225.900	410647.285	424610.659
A23	226.800	410656.815	424615.785
A24	227.500 approx ex	410664.915	424620.178

PATH B

Ref	Level	Easting	Northing
B1	217.050	410520.904	424532.168
B2	216.600	410525.515	424540.969
B3	216.150	410531.057	424549.303
B4	215.700	410537.175	424557.357
B5	215.250	410544.302	424564.318
B6	214.800	410551.450	424571.364
B7	214.350	410557.722	424579.213
B8	213.850 approx ex	410563.909	424590.100
B9	213.050	410569.644	424598.590
B10	212.250	410576.786	424605.758
B11	211.450	410583.929	424612.820
B12	210.650	410589.448	424621.086
B13	209.850	410593.631	424630.357
B14	209.050	410596.747	424639.777
B15	208.250	410600.790	424649.018
B16	207.450	410605.089	424658.128
B17	206.650	410610.174	424666.916
B18	205.850	410611.312	424676.986
B19	204.750	410607.955	424693.395

NOTE - LEVELS SHOWN ARE INDICATIVE.
FINAL LEVELS TO SUIT SITE CONDITIONS

See dwg 113 for the remainder of the footpath layout

Ref	Description	Date	Drawn	Checked
C3	Inset plan added	9.7.24	MH	BB
C2	Minor text revisions. Topo added	15.11.23	MH	BB
C1	Issued for comment	6.10.23	MH	BB

Drawing Status

P - Planning | T - Tender | C - Construction | R - As Record

For Construction



Six St. Petersgate Stockport Cheshire SK1 1HD
 Ph 0161 477 6158 Fx 0161 480 8342 mail@tadw.co.uk www.tadw.co.uk

Client Yorkshire Housing
 Casey Construction Ltd
 Job Broadoak Farm
 Linthwaite
 Title Proposed Footpath Setting Out
 1 of 2
 Scale 1:250 @ A1

Note - Prints from PDF files may not be to scale, check accuracy against scale

Job Number	Drawing Number	Issue
911277	115	C3

01 Proposed Footpath Setting Out 1 of 2
 115 Scale 1:250 @ A1