

**General Notes**  
 01: Dimensions must not be scaled from this drawing. If in doubt, please ask.  
 02: All dimensions are in millimetres unless noted otherwise.  
 03: All dimensions should be verified on site before proceeding with the work.  
 04: TADW Architects shall be notified in writing of any discrepancies.  
 05: © TADW Limited (UK) 2015

**PATH A**

Ref	Level	Easting	Northing
A1	215.500	410477.823	424494.558
A2	216.400	410486.588	424499.036
A3	216.900	410495.413	424503.757
A4	217.600	410504.105	424508.702
A5	217.600	410512.449	424514.213
A6	217.800 approx ex	410520.526	424520.092
A7	217.700	410527.682	424526.870
A8	217.900	410535.185	424532.858
A9	218.500	410543.782	424538.101
A10	218.750	410552.413	424542.233
A11	219.400	410560.190	424548.188
A12	219.600	410567.336	424554.597
A13	220.600	410575.351	424560.193
A14	221.600 approx ex	410585.756	424566.057
A15	222.200	410592.450	424570.201
A16	222.500	410600.603	424575.951
A17	222.700	410608.076	424581.684
A18	222.900	410615.722	424588.417
A19	223.500	410623.523	424594.017
A20	224.400	410632.302	424598.369
A21	225.100	410640.632	424603.722
A22	224.600	410647.968	424610.165
A23	225.300	410656.815	424615.785
A24	226.400 approx ex	410664.915	424620.178

**PATH B**

Ref	Level	Easting	Northing
B1	217.050	410520.904	424532.168
B2	216.600	410525.515	424540.969
B3	216.150	410531.057	424549.303
B4	215.700	410537.175	424557.357
B5	215.250	410544.302	424564.318
B6	214.800	410551.450	424571.364
B7	214.350	410557.722	424579.213
B8	213.850 approx ex	410563.909	424589.100
B9	213.050	410569.644	424598.590
B10	212.250	410576.786	424605.758
B11	211.450	410583.929	424612.820
B12	210.650	410589.448	424621.086
B13	209.850	410593.631	424630.357
B14	209.050	410596.747	424639.777
B15	208.250	410600.790	424649.018
B16	207.450	410605.089	424658.128
B17	206.650	410610.174	424666.916
B18	205.850	410611.312	424676.986
B19	204.750	410607.955	424693.395

NOTE - LEVELS SHOWN ARE INDICATIVE.  
FINAL LEVELS TO SUIT SITE CONDITIONS

See dwg 113 for the remainder of the footpath layout

Issue	Description	Date	Drawn	Checked
C5	Line of footpath revised	27.8.24	MH	BB
C4	Planters changed to bollards	7.8.24	MH	BB
C3	Inset plan added	9.7.24	MH	BB
C2	Minor text revisions. Topo added	15.11.23	MH	BB
C1	Issued for comment	6.10.23	MH	BB

**Drawing Status**  
 P - Planning | T - Tender | C - Construction | R - As Record

**For Construction**



Six St. Petersgate Stockport Cheshire SK1 1HD  
 Ph 0161 477 6158 Fx 0161 480 8342 mail@tadw.co.uk www.tadw.co.uk


Client **Yorkshire Housing  
Casey Construction Ltd**  
 Job **Broadoak Farm  
Linthwaite**  
 Title **Proposed Footpath Setting Out  
1 of 2**

Scale **1:250 @ A1**  
 Note - Prints from PDF files may not be to scale, check accuracy against scale

Job Number **911277** Drawing Number **115** Issue **C5**

**01 Proposed Footpath Setting Out 1 of 2**  
**115 Scale 1:250 @ A1**

**02 Inset plan showing path to The Lodge**  
 Scale 1:250 @ A1

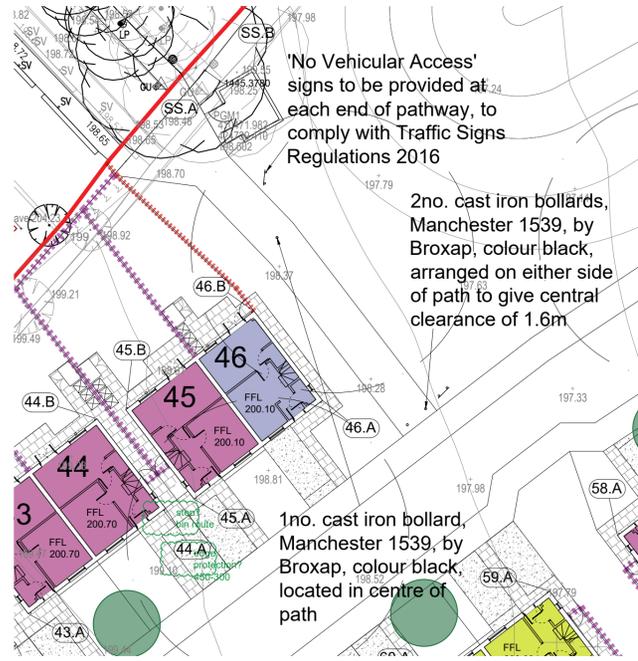

'No Vehicular Access' signs to be provided at each end of pathway, to comply with Traffic Signs Regulations 2016

2no. cast iron bollards, Manchester 1539, by Broxap, colour black, arranged on either side of path to give central clearance of 1.6m

1no. cast iron bollard, Manchester 1539, by Broxap, colour black, located in centre of path