

A	05/20	Tarmac roadways added
REF.	DATE	REVISIONS



Streetscene & Housing
Flint Street, Fartown
Huddersfield, HD1 6LG

SECTION	HIGHWAY DEVELOPMENT	
DRAWN	JDW	CHECKED
SCALE	PROJECT NO.	DATE
1/250 A1	52/61703	MAY 2020

PROJECT
OLD LEEDS ROAD,
HUDDERSFIELD.
TEMPORARY CAR PARK

TITLE
GENERAL LAYOUT

DRAWING No. HD/52/61703/P2/A

CAD No.


Key:

- Vehicle height barrier
- Sand stone boulders
- Timber post and rail (birds mouth) fencing
- Temporary herras fencing
- Existing hoarding to remain
- Existing hoarding to be replaced with welded mesh fencing

- Un-surfaced car park area - Type 1 sub-base (Spaces shown to identify approx numbers)
- Tarmac car park roadways (Binder course only)
- New tarmac footway
- Plane out / overlay existing carriageway
- Landscaping enhancements

- Existing CCTV locations. CCTV cameras to be upgraded as part of the works.
- Proposed Pay Station Locations to include tariff board signing and solar powered meters

Scale Bar (metres) @ A1

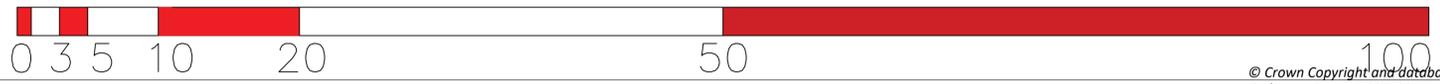

© Crown Copyright and database right 2019. Ordnance Survey 100019241