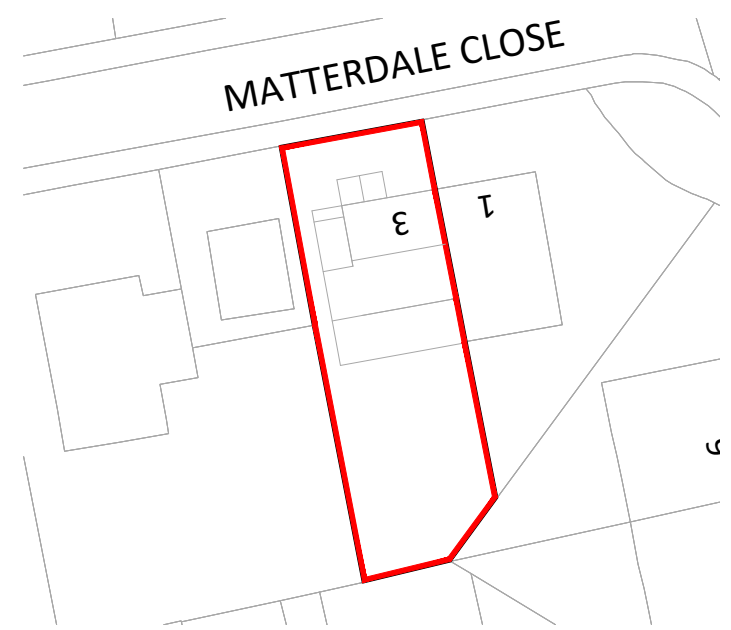
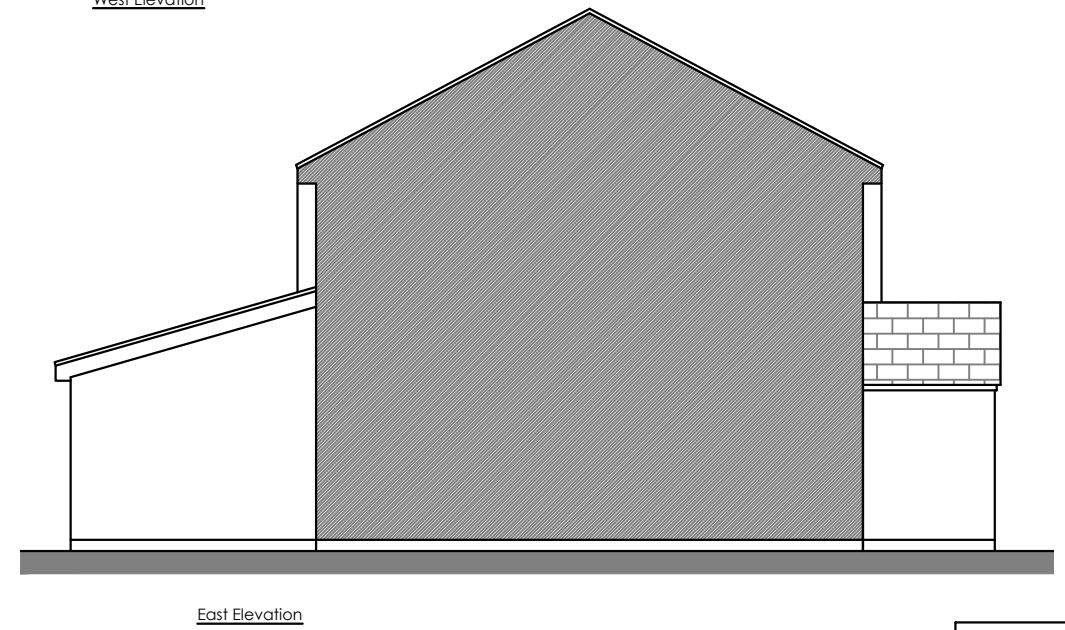
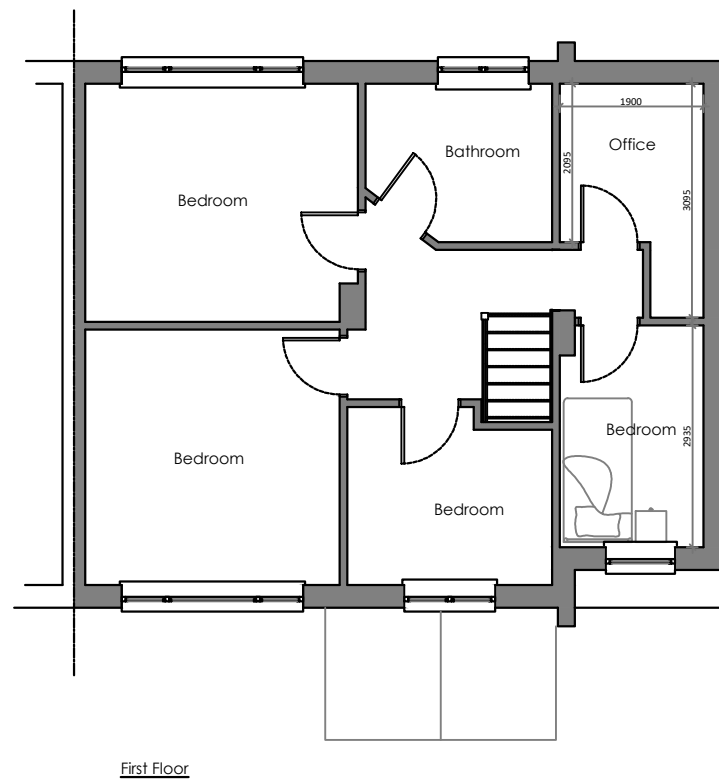
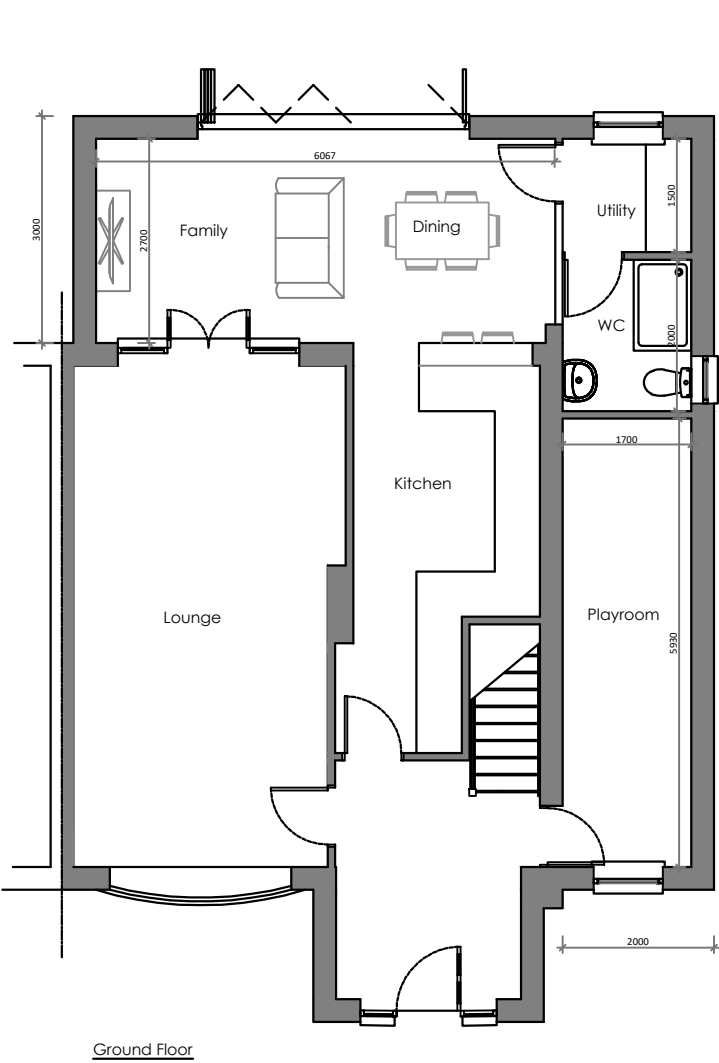
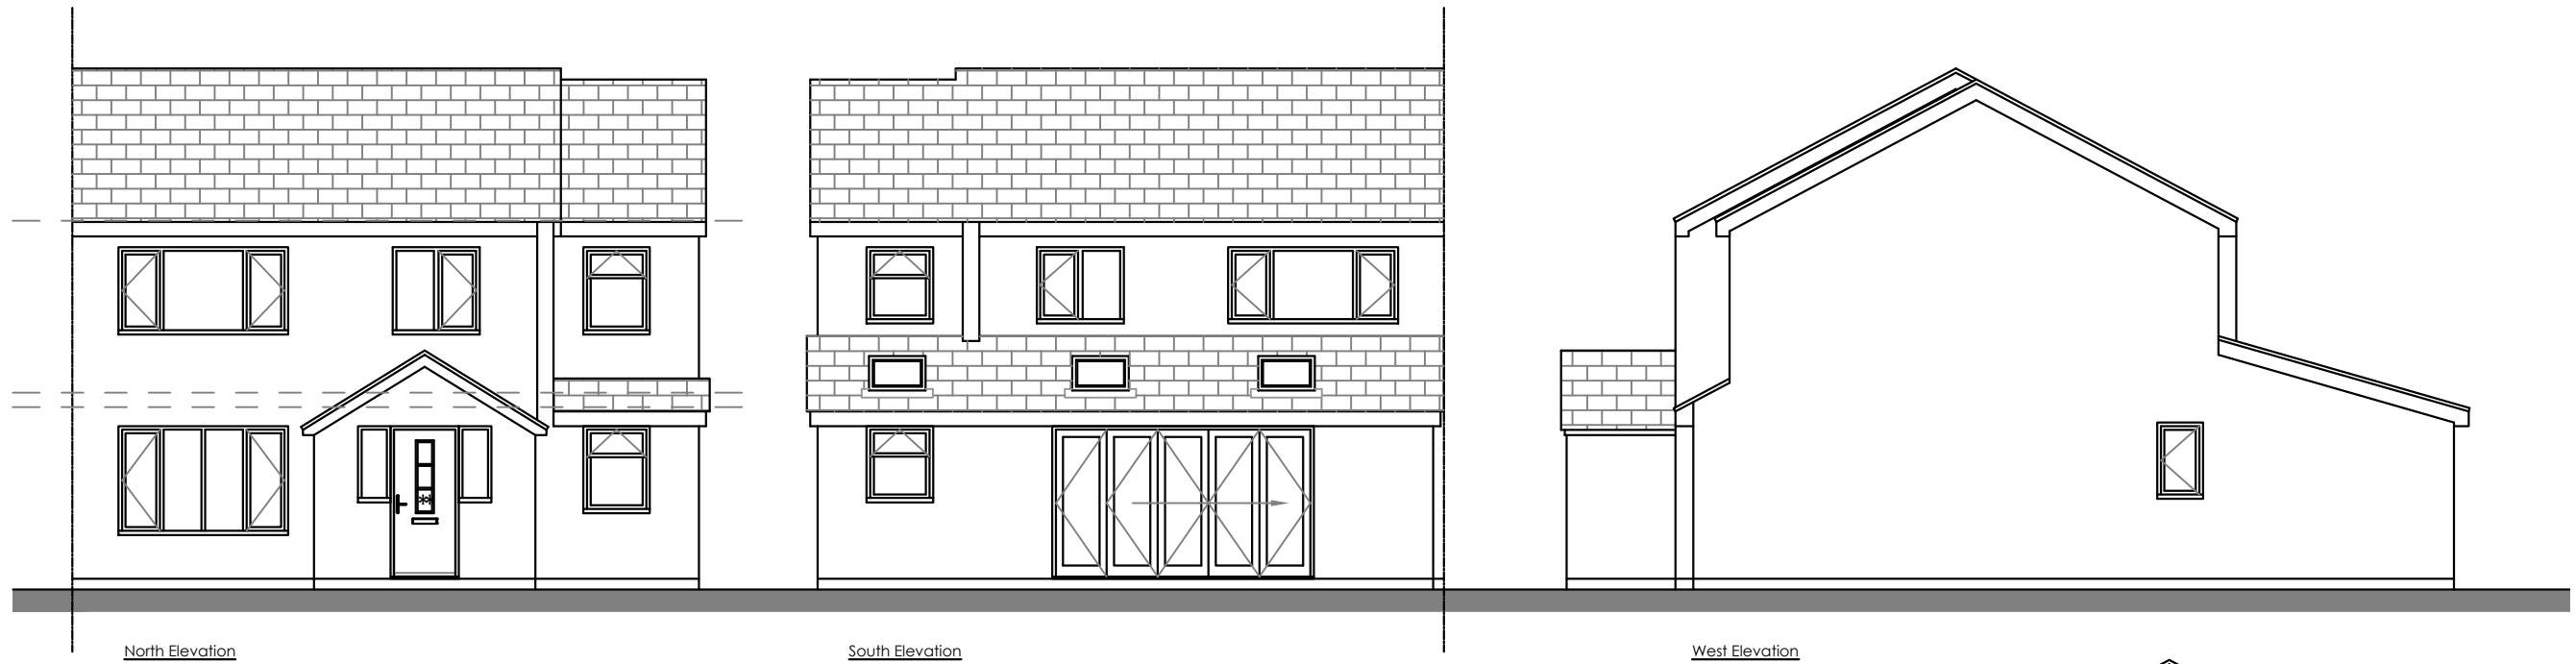


Planning drawings only - Not to be used for construction purposes.

|                                                                                       |         |
|---------------------------------------------------------------------------------------|---------|
| Client                                                                                |         |
| Project                                                                               |         |
| 3 Matterdale Close                                                                    |         |
| Title                                                                                 |         |
| Proposed Elevations & Plan                                                            |         |
| Scale                                                                                 | Date    |
| 1:100 @ A3                                                                            |         |
| Drawn                                                                                 | Checked |
| AC                                                                                    |         |
| Drawing No.                                                                           | Rev.    |
|                                                                                       | A       |
|  |         |
| ARCHITECTURAL SERVICES FOR DOMESTIC<br>EXTENSIONS, ALTERATIONS AND NEW BUILDS         |         |
| 01924 663241 / 07837 804088<br>andy@spacium.co.uk<br>www.spacium.co.uk                |         |