

Do not scale from this drawing. Use figured dimensions only.


Contractors to verify all dimensions on site before commencing any work or shop drawings.

If drawings or specifications exceed the quantities taken in any way, Fibre Architects are to be informed before the work is initiated.

All drawn information is based on Ordnance Survey and/or existing record drawings. All content subject to Site Survey, Structural Survey, Site Investigations, Planning and other Statutory Approvals.

This drawing is not to be reproduced in whole or part without the consent of Fibre Architects Ltd.

Fibre Architects Limited Copyright.

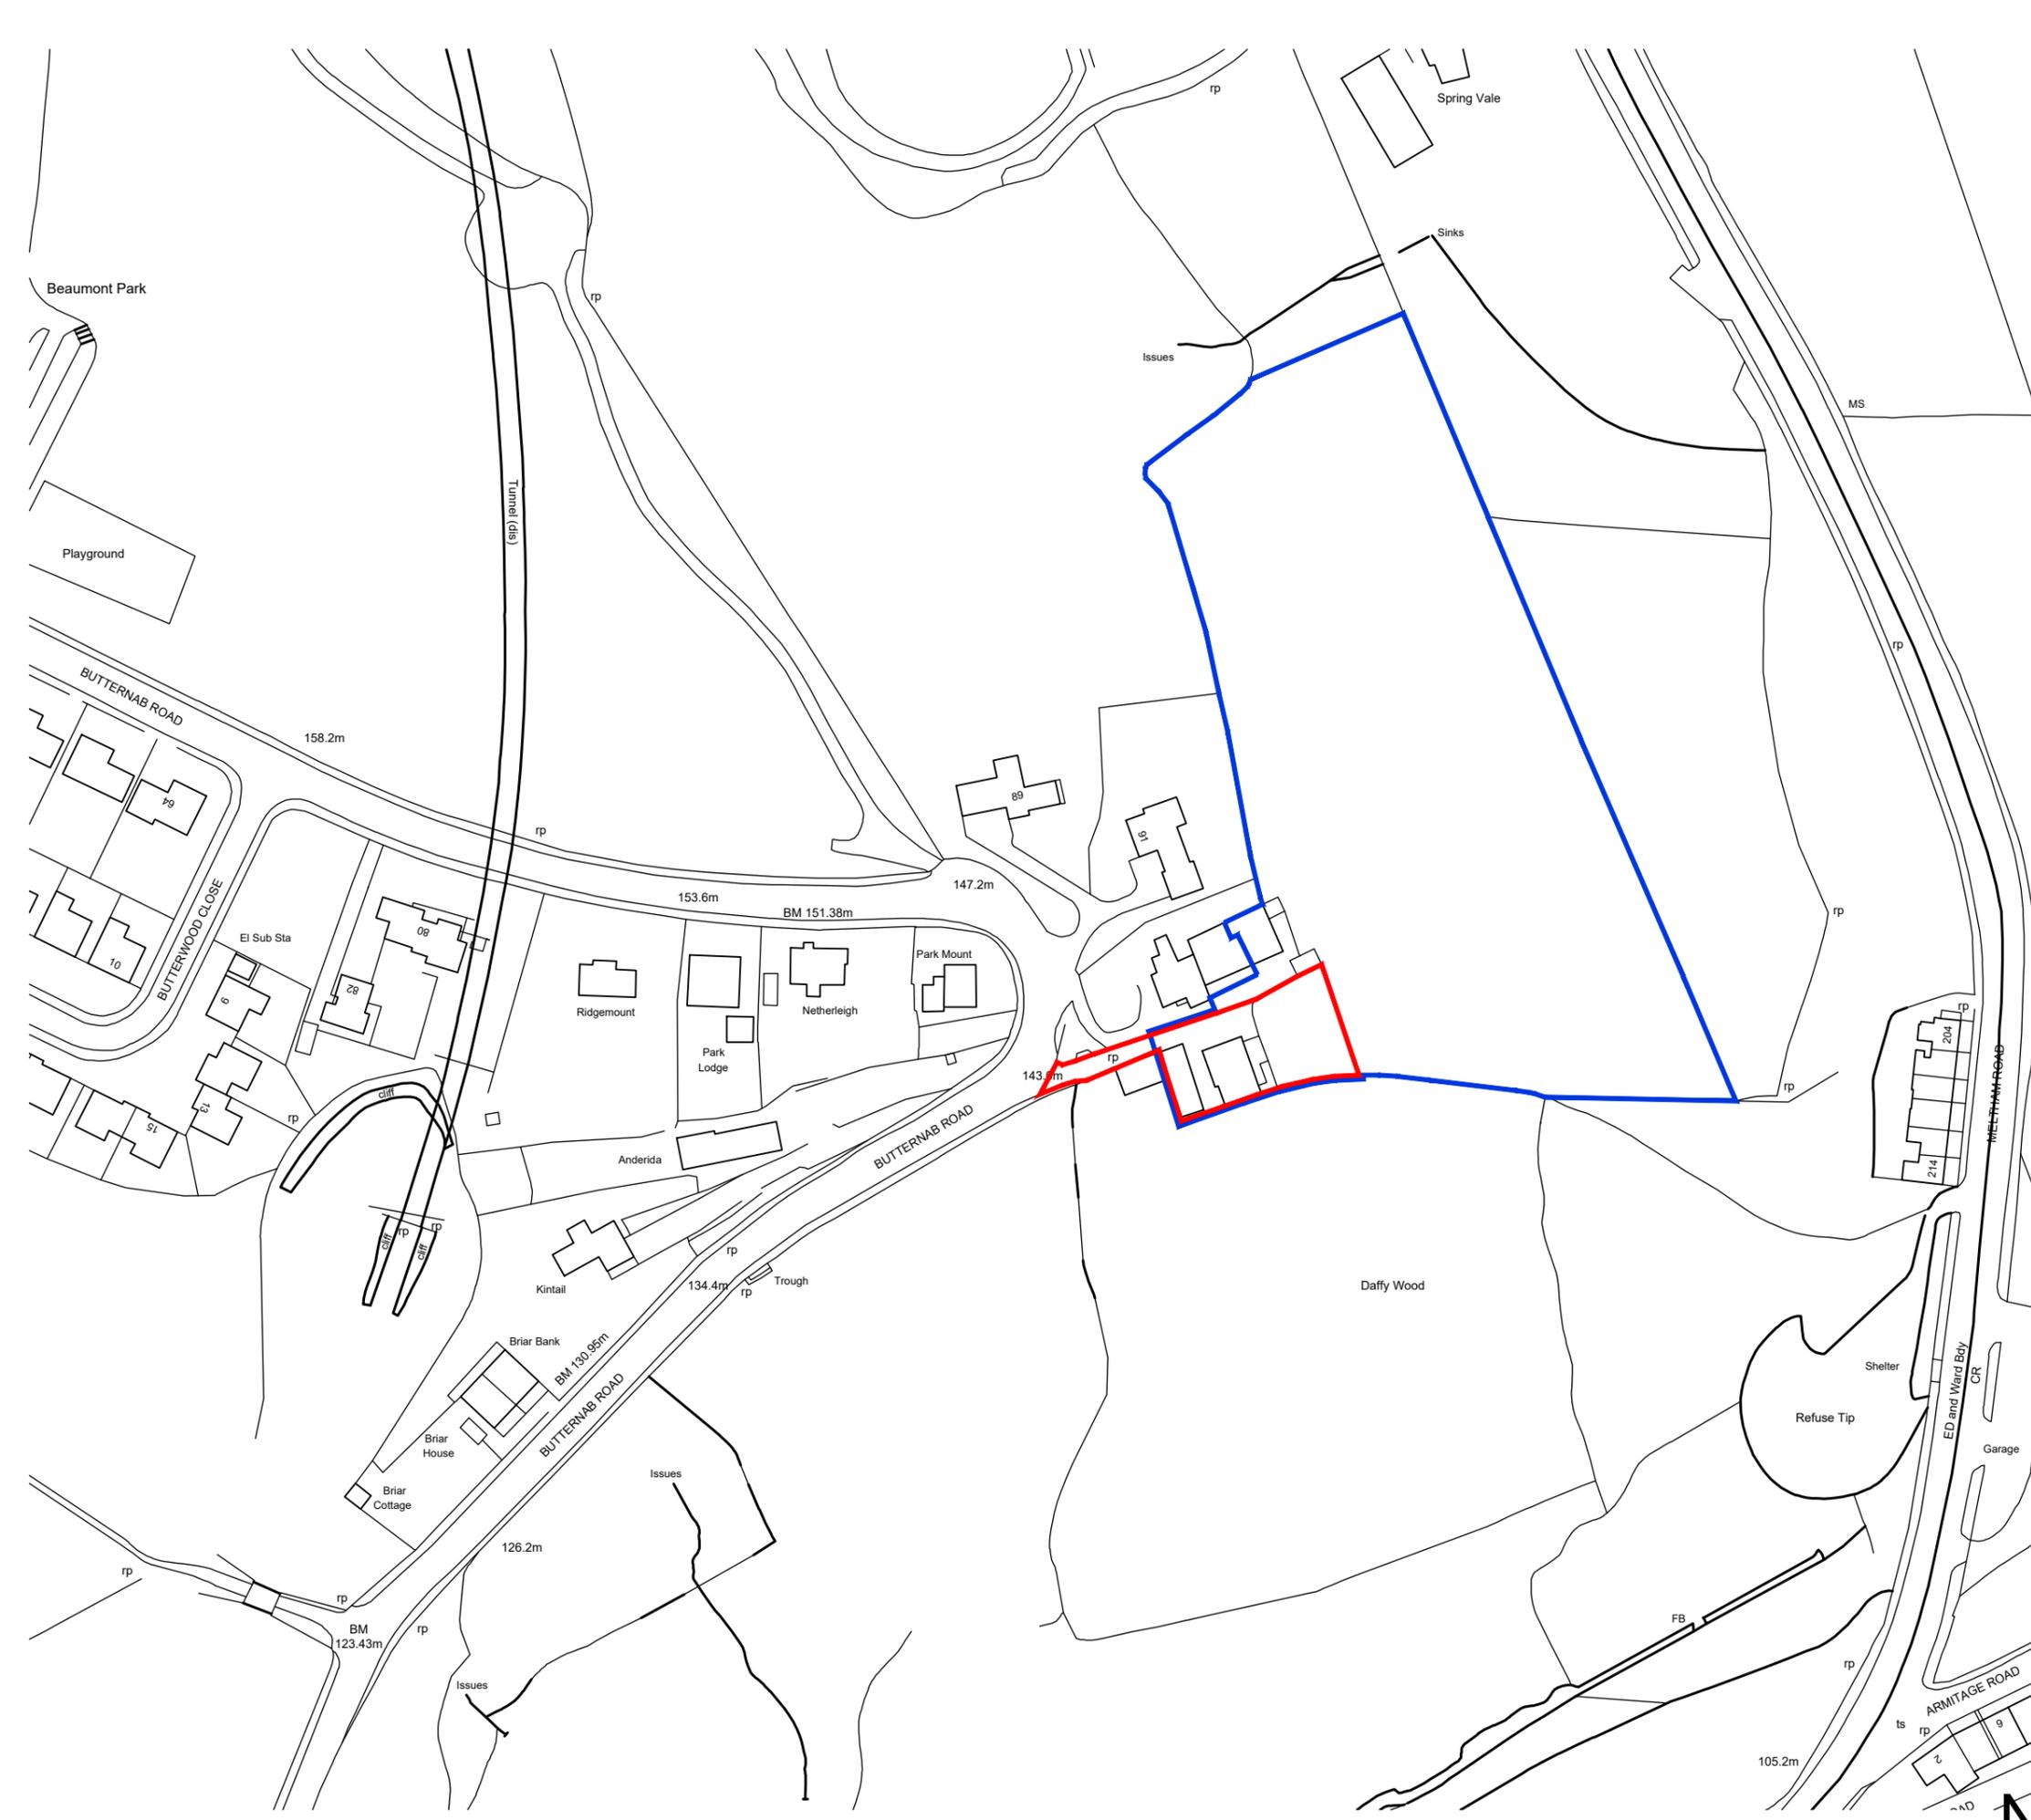

Rev	Description	Date	By	App'd
C	General Updates	19/10/22	DH	MO
B	General Updates	18/10/22	DH	MO
A	General Updates	21/12/20	DH	MO

Project	Description	Date	By	App'd
Residential Development	Butternab Farm, Beaumont Park, HD4 7BA	18-012	10/11/20	
Drawing Title	Location Plan as Existing	Scale @ A3	Drawn by	Appr. by
		1:1250	MO	-
Client	Andrew Mellor	Drawing no	Rev	
		EX0001	C	



First Floor Buckden Mount
 8 Thornhill Road
 Huddersfield, HD3 3AU

Tel: 01484 544 410
 www.fibrearchitects.co.uk
 Email: info@fibrearchitects.co.uk

LOCATION PLAN Scale 1:1250