



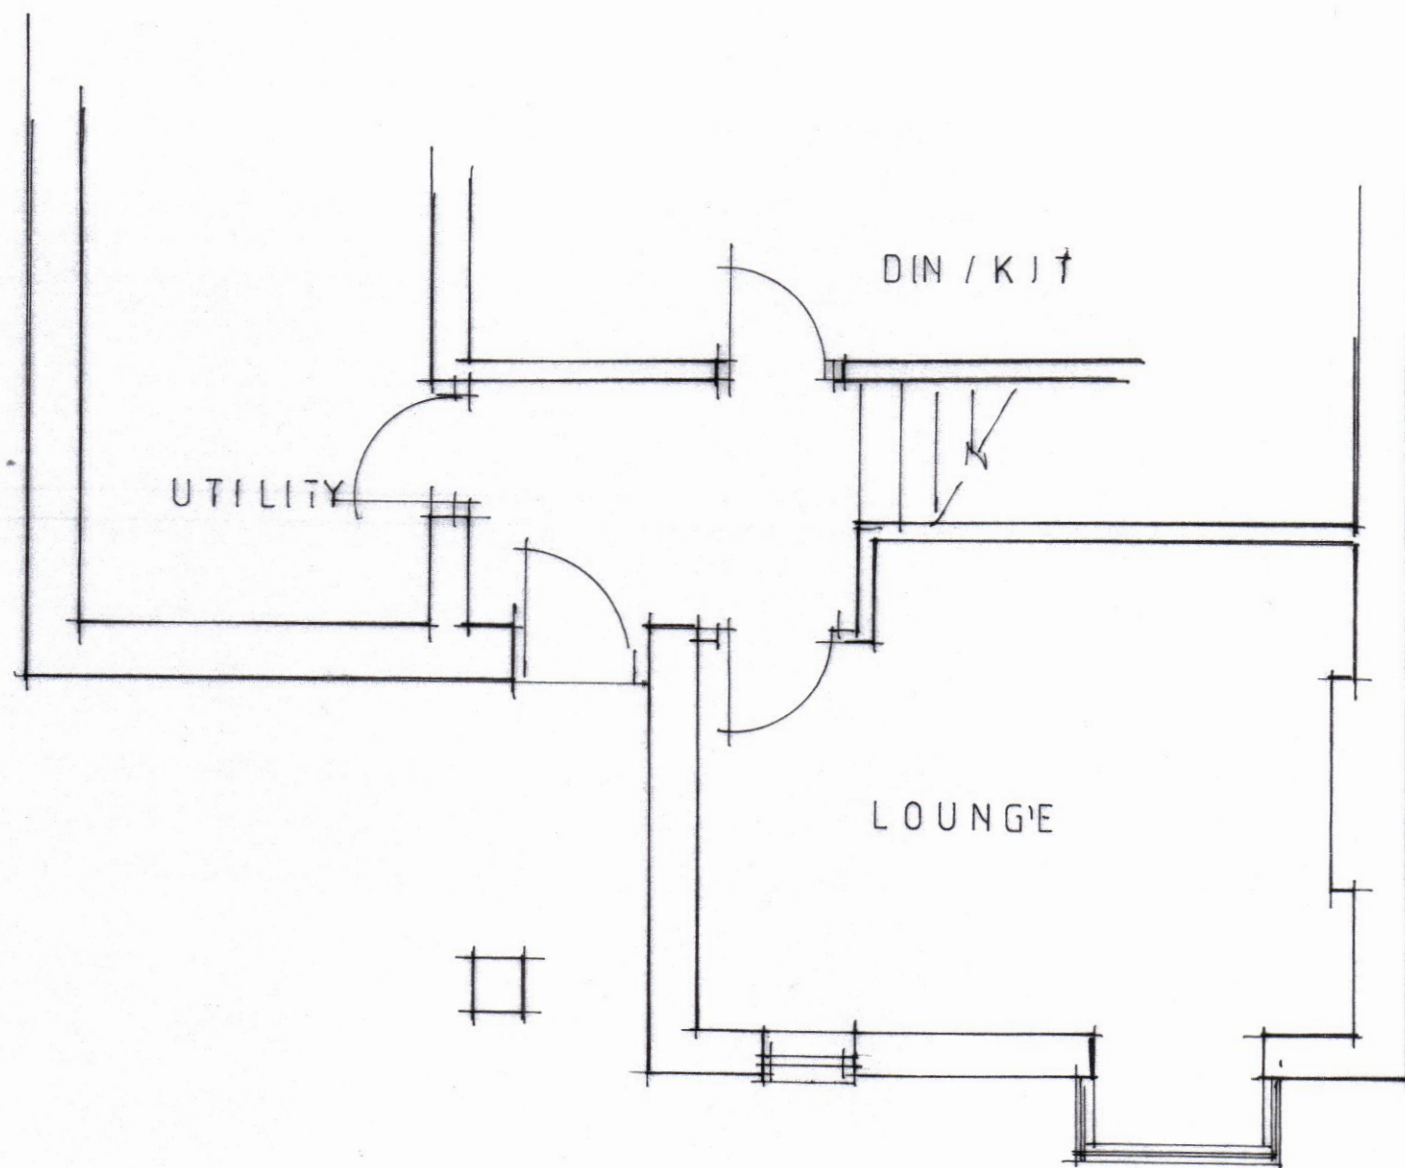

PLAN

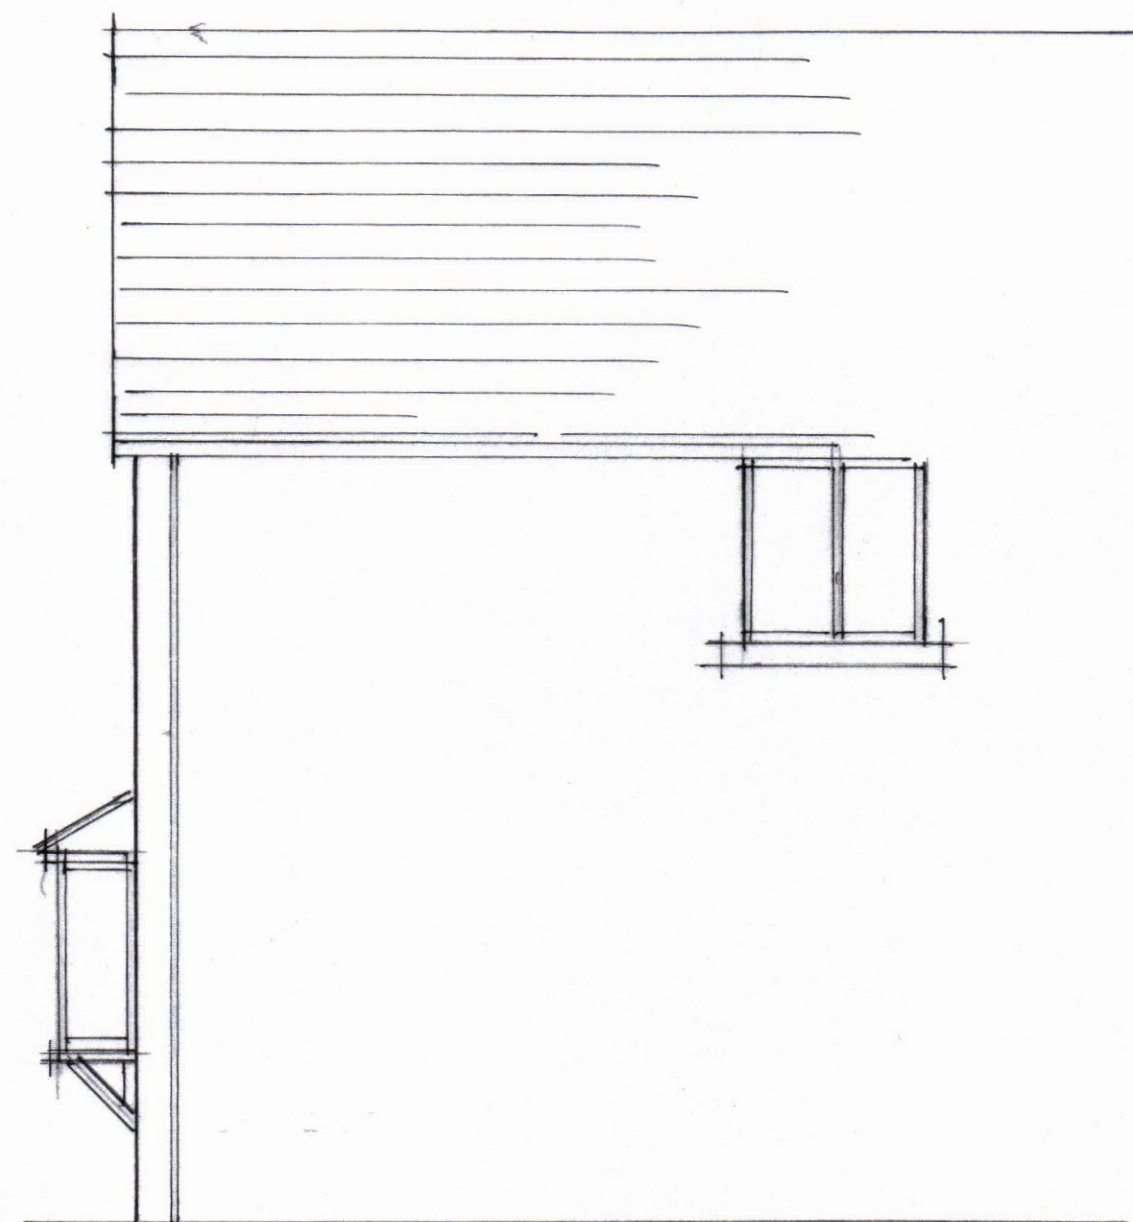

SIDE

EXISTING

1.50