




Room 6.
Scale: nts

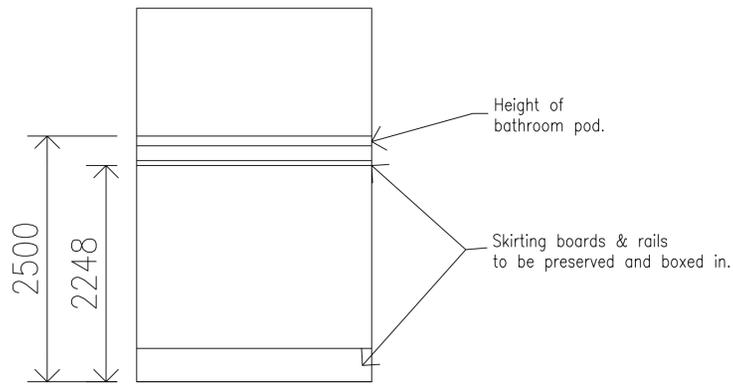


Room 8.
Scale: nts

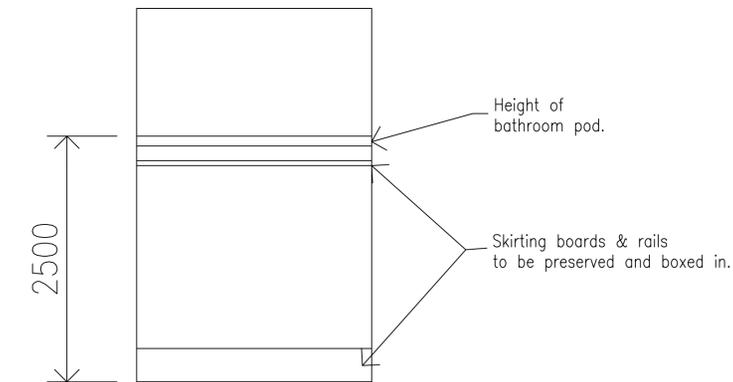

Room 11.
Scale: nts

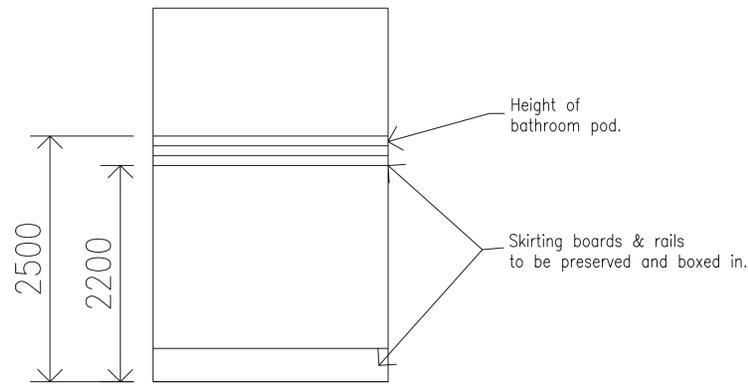


Room 9.
Scale: nts

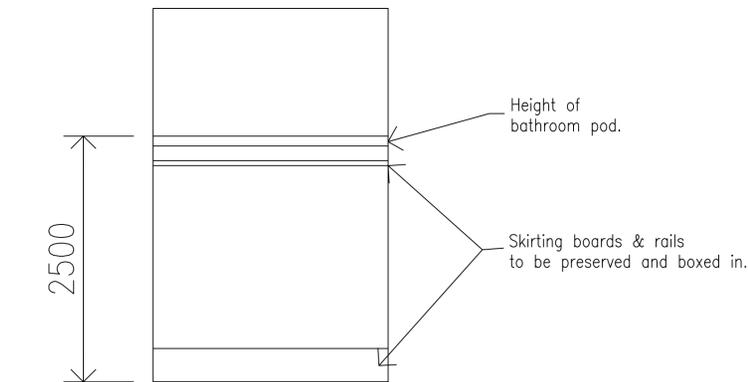


Room 12.
Scale: nts

CDM REGULATIONS 2015

- 1) Principal Contractor to provide client with Construction Phase Health and Safety File prior to works commencing on site.
- GENERAL 2) This drawing should be read in conjunction with all relevant drawings and specifications issued by PAD Architecture the Engineer and other specialists.
- 3) Unless agreed otherwise, the client or contractor shall be responsible for serving the local authority or approved inspector any required commencement notice eg. building notice, full plans.
- 4) This drawing is not to be scaled from. Prior to the fabrication of any built in elements, all existing dimensions are to be checked on site and any discrepancy brought to the attention of PAD Architecture immediately.
- 5) Unless stated otherwise, all dimensions shown are in millimetres (mm). CONTACT PAD ARCHITECTURE IN CASE OF QUERIES.

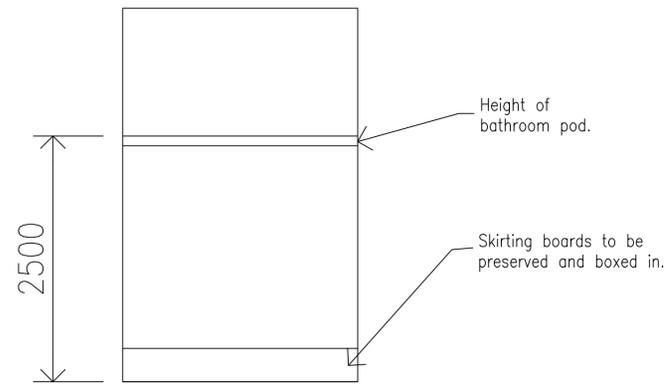

Room 10.
Scale: nts

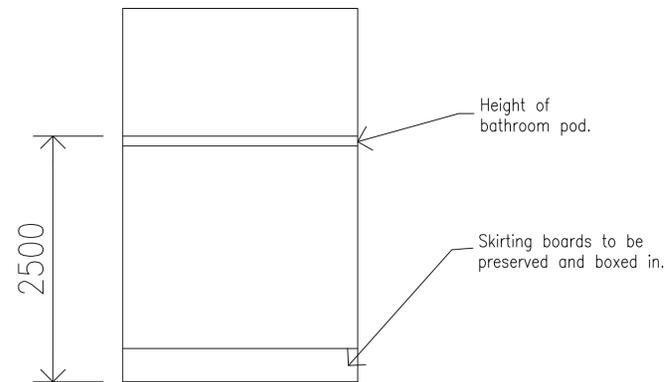

Room 13.
Scale: nts

REVISIONS				
Rev	Details of Amendment	Date	Name	Checked

Notes:

THIS DRAWING IS THE PROPERTY OF PAD ARCHITECTURE. IT MUST NOT BE COPIED OR REPRODUCED IN ANY WAY WITHOUT THE PRIOR PERMISSION OF THE OWNERS OR THEIR DULY AUTHORISED REPRESENTATIVE

PAD ARCHITECTURE
MARTIN HOUSE, SUITE 2,
2, MARTIN STREET
BRIGHOUSE
HD6 1DA
Tel: 01484 443191
Web: www.project1designs.co.uk



CLIENT MR BALAL ALI
DRAWING STATUS: LISTED BUILDING CONSENT

PROJECT 90, NEW NORTH ROAD, EDGERTON
HUDDERSFIELD, WEST YORKSHIRE HD1 5NE

TITLE CHANGE OF USE FROM OFFICES TO BED AND BREAKFAST
PROPOSED INTERNAL BATHROOM POD ELEVATIONS

DATE	14.11.2023	SCALES	AS SHOWN @ A1.	DRAWING NUMBER	REVISION
DRAWN	M.A	CHECKED	M.A	APPROVED	PAD.108.1216