
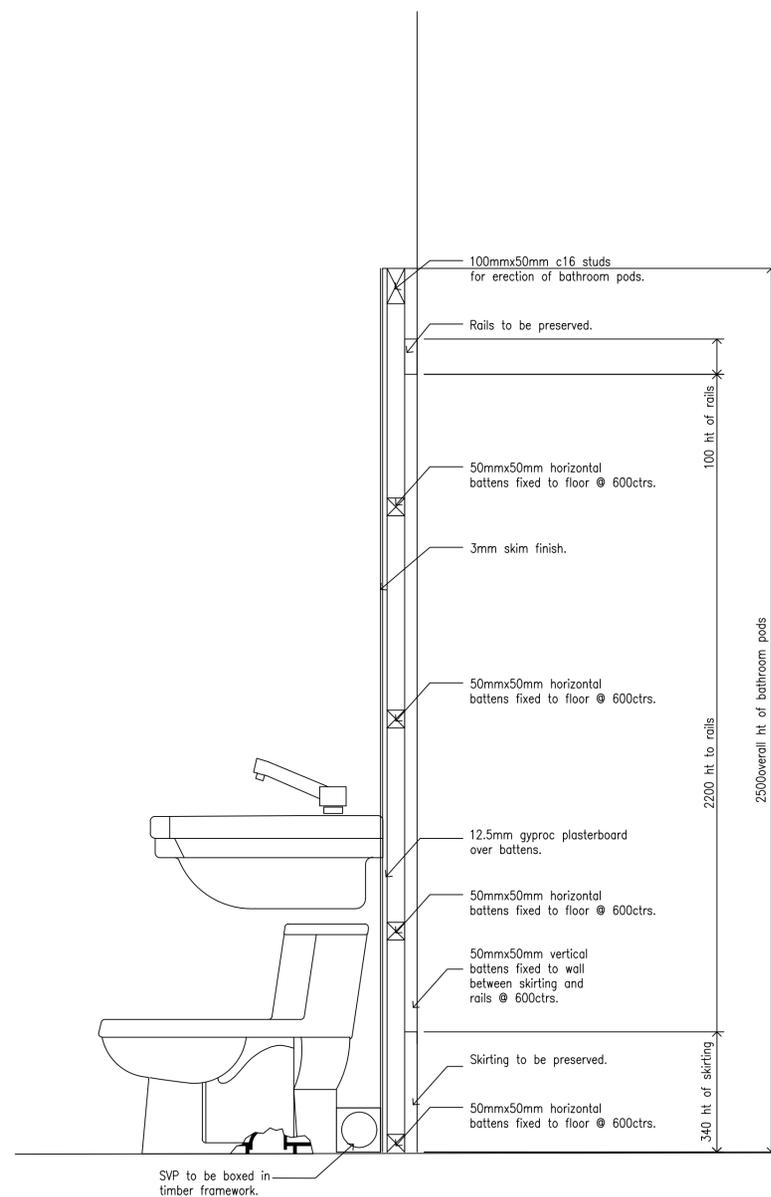
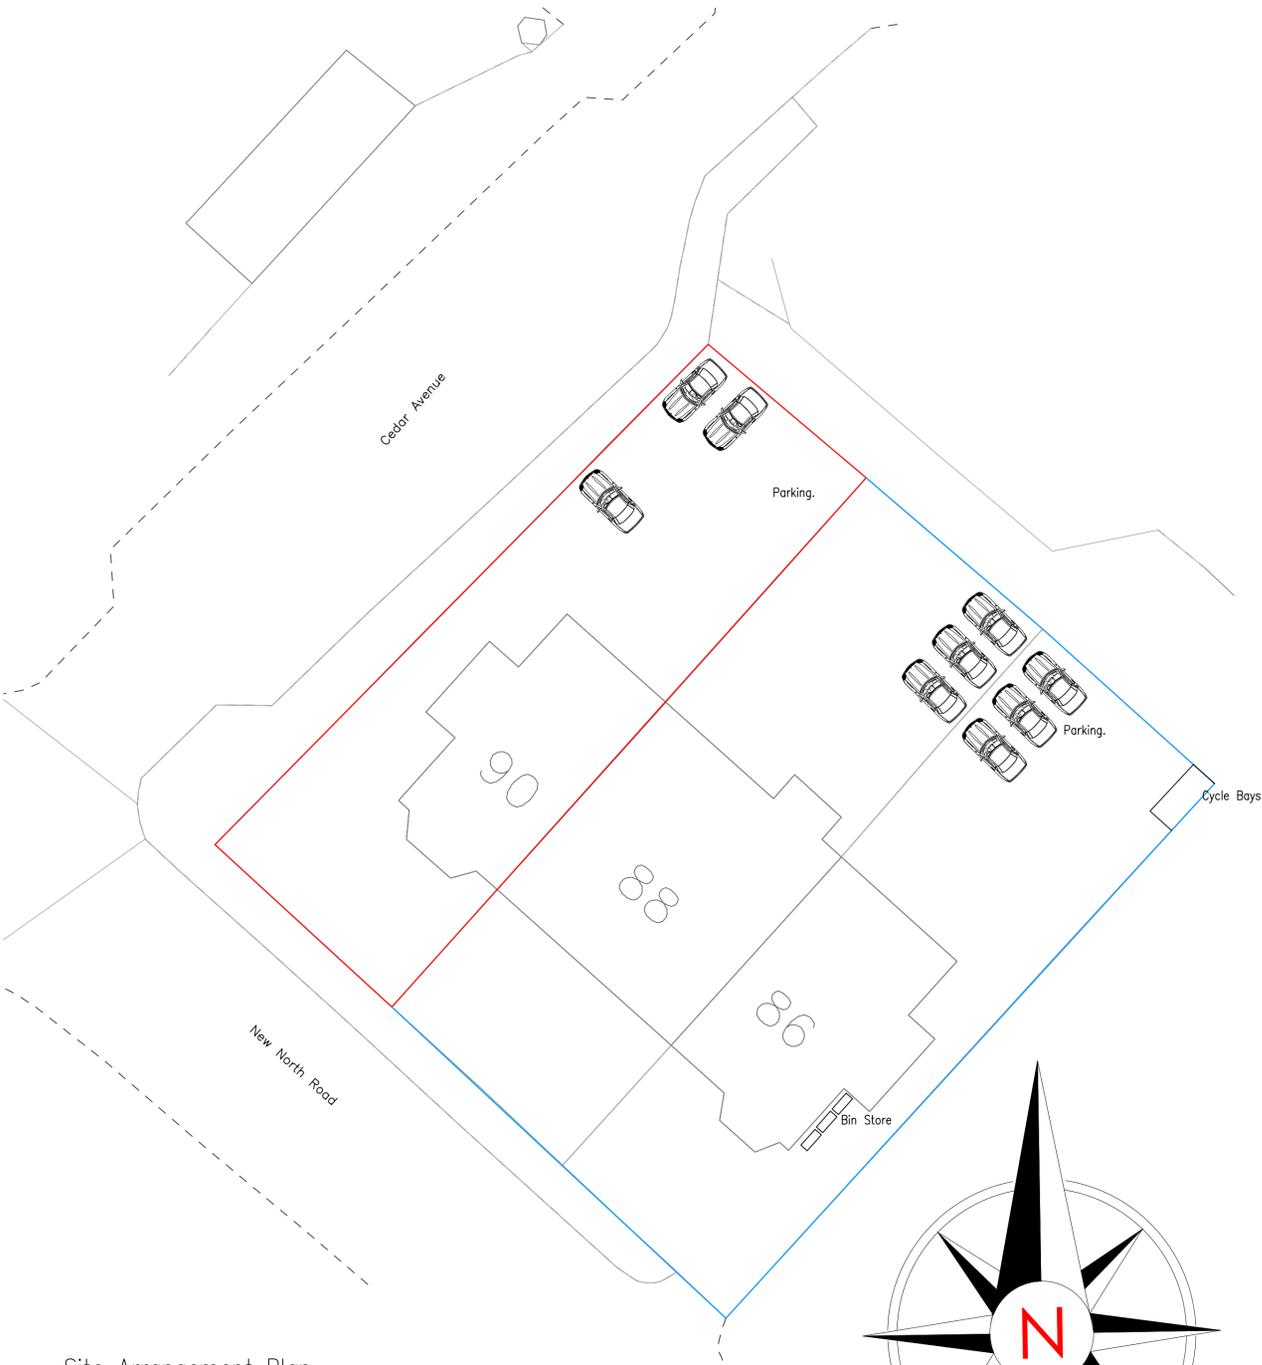


CDM REGULATIONS 2015

- 1) Principal Contractor to provide client with Construction Phase Health and Safety File prior to works commencing on site.
- GENERAL 2) This drawing should be read in conjunction with all relevant drawings and specifications issued by PAD Architecture the Engineer and other specialists.
- 3) Unless agreed otherwise, the client or contractor shall be responsible for serving the local authority or approved inspector any required commencement notice eg. building notice, full plans.
- 4) This drawing is not to be scaled from. Prior to the fabrication of any built in elements, all existing dimensions are to be checked on site and any discrepancy brought to the attention of PAD Architecture immediately.
- 5) Unless stated otherwise, all dimensions shown are in millimetres (mm). CONTACT PAD ARCHITECTURE IN CASE OF QUERIES.

REVISIONS		Date	Name	Checked
Rev	Details of Amendment			
Notes:				

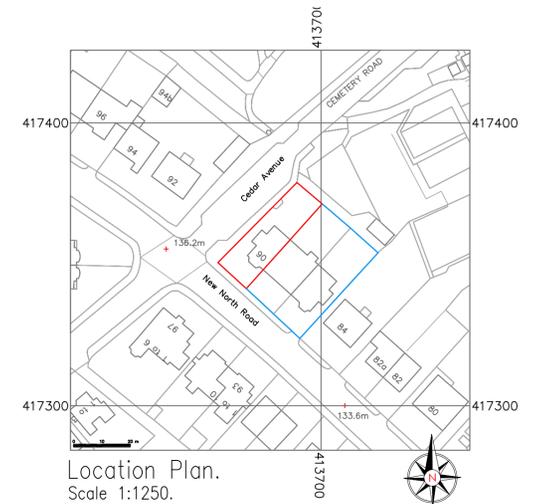

Typical Section preserving skirting and rails rooms 6,8,9,10,11,12&13.
Scale 1:10

THIS DRAWING IS THE PROPERTY OF
PAD ARCHITECTURE.
IT MUST NOT BE COPIED OR REPRODUCED IN
ANY WAY WITHOUT THE PRIOR PERMISSION OF
THE OWNERS OR THEIR DULY AUTHORISED
REPRESENTATIVE

PAD ARCHITECTURE
MARTIN HOUSE, SUITE 2,
2, MARTIN STREET
BRIGHOUSE
HD6 1DA
Tel: 01484 443191
Web: www.project1designs.co.uk



CLIENT	MR BALAL ALI DRAWING STATUS: LISTED BUILDING CONSENT		
PROJECT	90, NEW NORTH ROAD, EDGERTON HUDDERSFIELD, WEST YORKSHIRE HD1 5NE		
TITLE	CHANGE OF USE FROM OFFICES TO BED AND BREAKFAST LOCATION PLAN, SECTION, SITE ARRANGEMENT PLAN.		
DATE	14.11.2023	SCALES	AS SHOWN @ A1.
DRAWN	M.A.	CHECKED	M.A.
		APPROVED	
DRAWING NUMBER	PAD.108.1220		REVISION