


CDM REGULATIONS 2015
1) Principal Contractor to provide client with Construction Phase Health and Safety File prior to works commencing on site.
GENERAL 2) This drawing should be read in conjunction with all relevant drawings and specifications issued by PAD Architecture the Engineer and other specialists.
3) Unless agreed otherwise, the client or contractor shall be responsible for serving the local authority or approved inspector any required commencement notice eg. building notice, full plans.
4) This drawing is not to be scaled from. Prior to the fabrication of any built in elements, all existing dimensions are to be checked on site and any discrepancy brought to the attention of PAD Architecture immediately.
5) Unless stated otherwise, all dimensions shown are in millimetres (mm). CONTACT PAD ARCHITECTURE IN CASE OF QUERIES.

DIMENSIONS IN mm – IF IN DOUBT ASK – DO NOT SCALE


REVISIONS				
Rev	Details of Amendment	Date	Name	Checked
Notes:				




EXISTING SIDE ELEVATION.
SCALE 1:100.

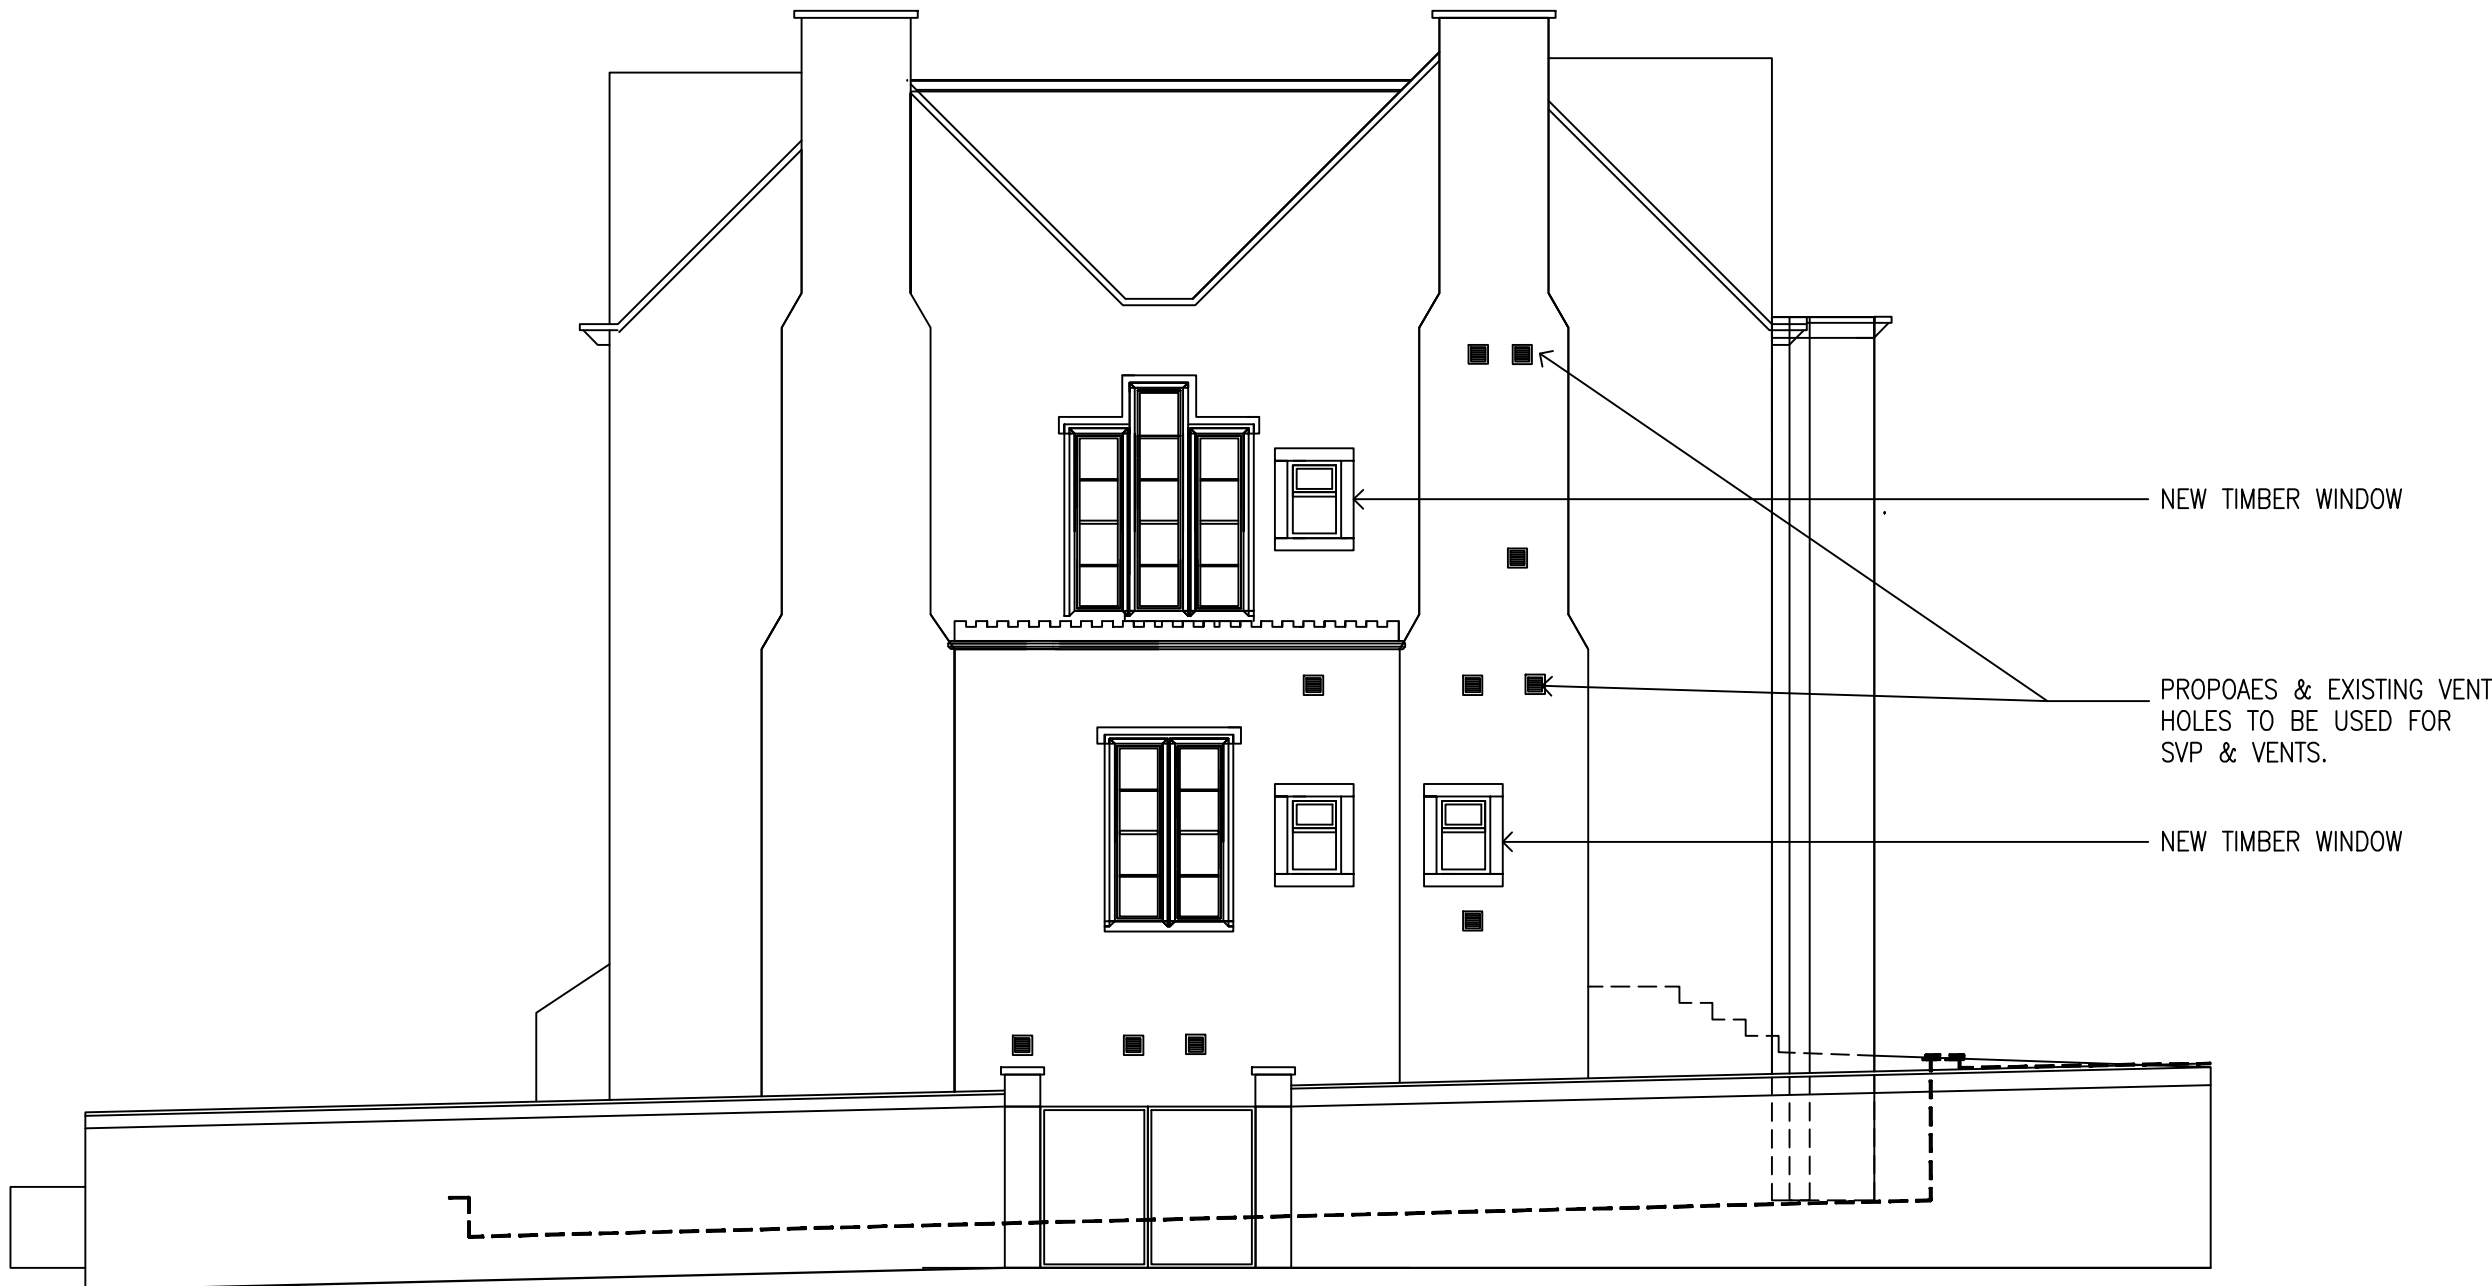

PROPOSED SIDE ELEVATION.
SCALE 1:100.

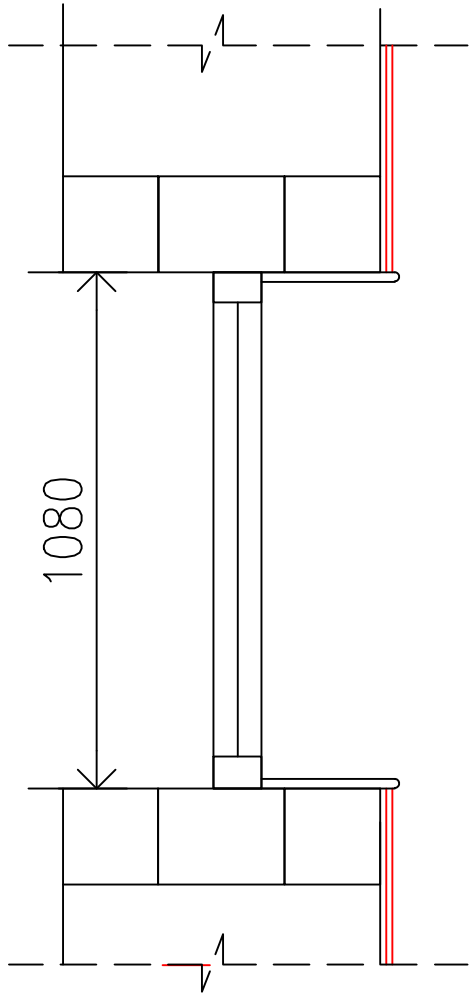

SECTION A–A.
SCALE NTS.

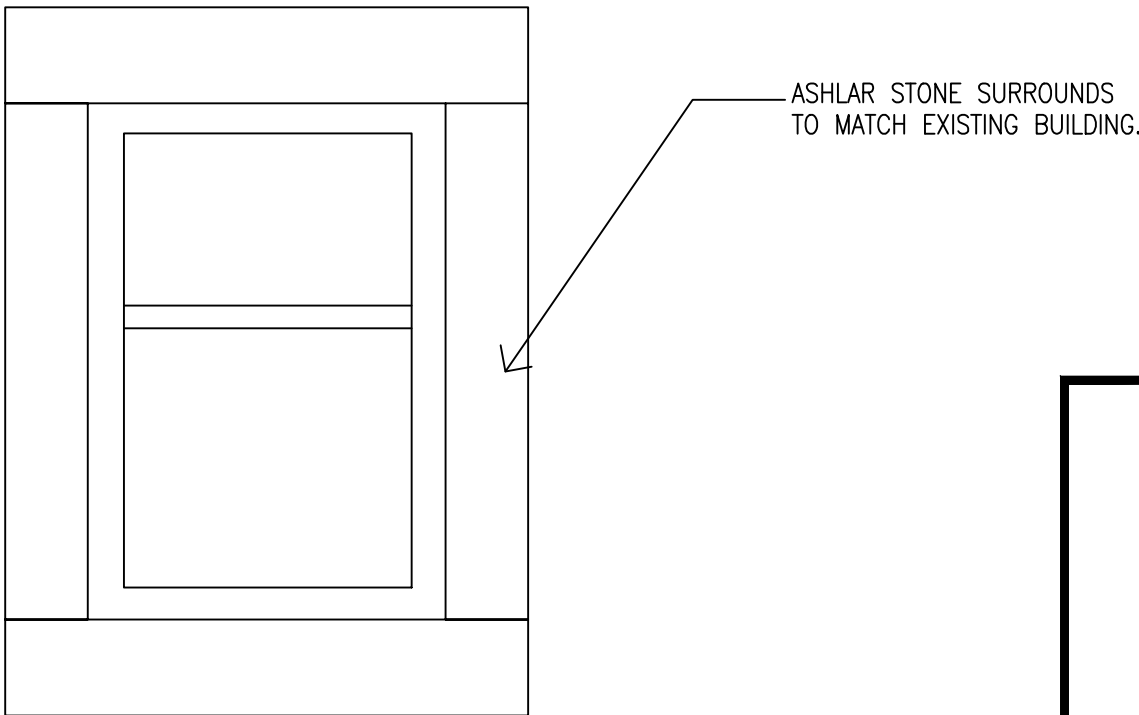

NEW TIMBER FRAME WINDOW.
SCALE NTS.

THIS DRAWING IS THE PROPERTY OF PAD ARCHITECTURE. IT MUST NOT BE COPIED OR REPRODUCED IN ANY WAY WITHOUT THE PRIOR PERMISSION OF THE OWNERS OR THEIR DULY AUTHORISED REPRESENTATIVE			
PAD ARCHITECTURE MARTIN HOUSE, SUITE 2, 2, MARTIN STREET BRIGHOUSE HD6 1DA Tel: 01484 443191 Web: www.project1designs.co.uk			
CLIENT	MR BALAL ALI DRAWING STATUS: LISTED BUILDING CONSENT		
PROJECT	90, NEW NORTH ROAD, EDGERTON HUDDERSFIELD, WEST YORKSHIRE HD1 5NE		
TITLE	CHANGE OF USE FROM OFFICES TO BED AND BREAKFAST PROPOSED & EXISTING SIDE ELEVATIONS		
DATE	14.11.2023	SCALES	AS SHOWN @ A1.
DRAWN	M.A	CHECKED	M.A
		APPROVED	
		DRAWING NUMBER	REVISION
		PAD.108.1217	